


FINAL SURVEY	DATE
NO. _____	_____
NOTE BOOK	BY
NO. _____	_____
AREAS CHECKED	DATE
_____	_____

ORIGINAL SURVEY	DATE
NO. _____	_____
NOTE BOOK	BY
NO. _____	_____
AREAS CHECKED	DATE
_____	_____

COMPANY NAME: HR GREEN, INC.
 PROJECT CONTACT: B. EMERIGH
 CLIENT: VILLAGE OF MUNDELEIN
 DATE PLOTTED: 6/4/2012 4:45 PM
 FILE NAME: 8610381-YSC-US45.rpt
 PLOT DRIVER: pdf.plt
 PEN TABLE: standard-trans.tbl

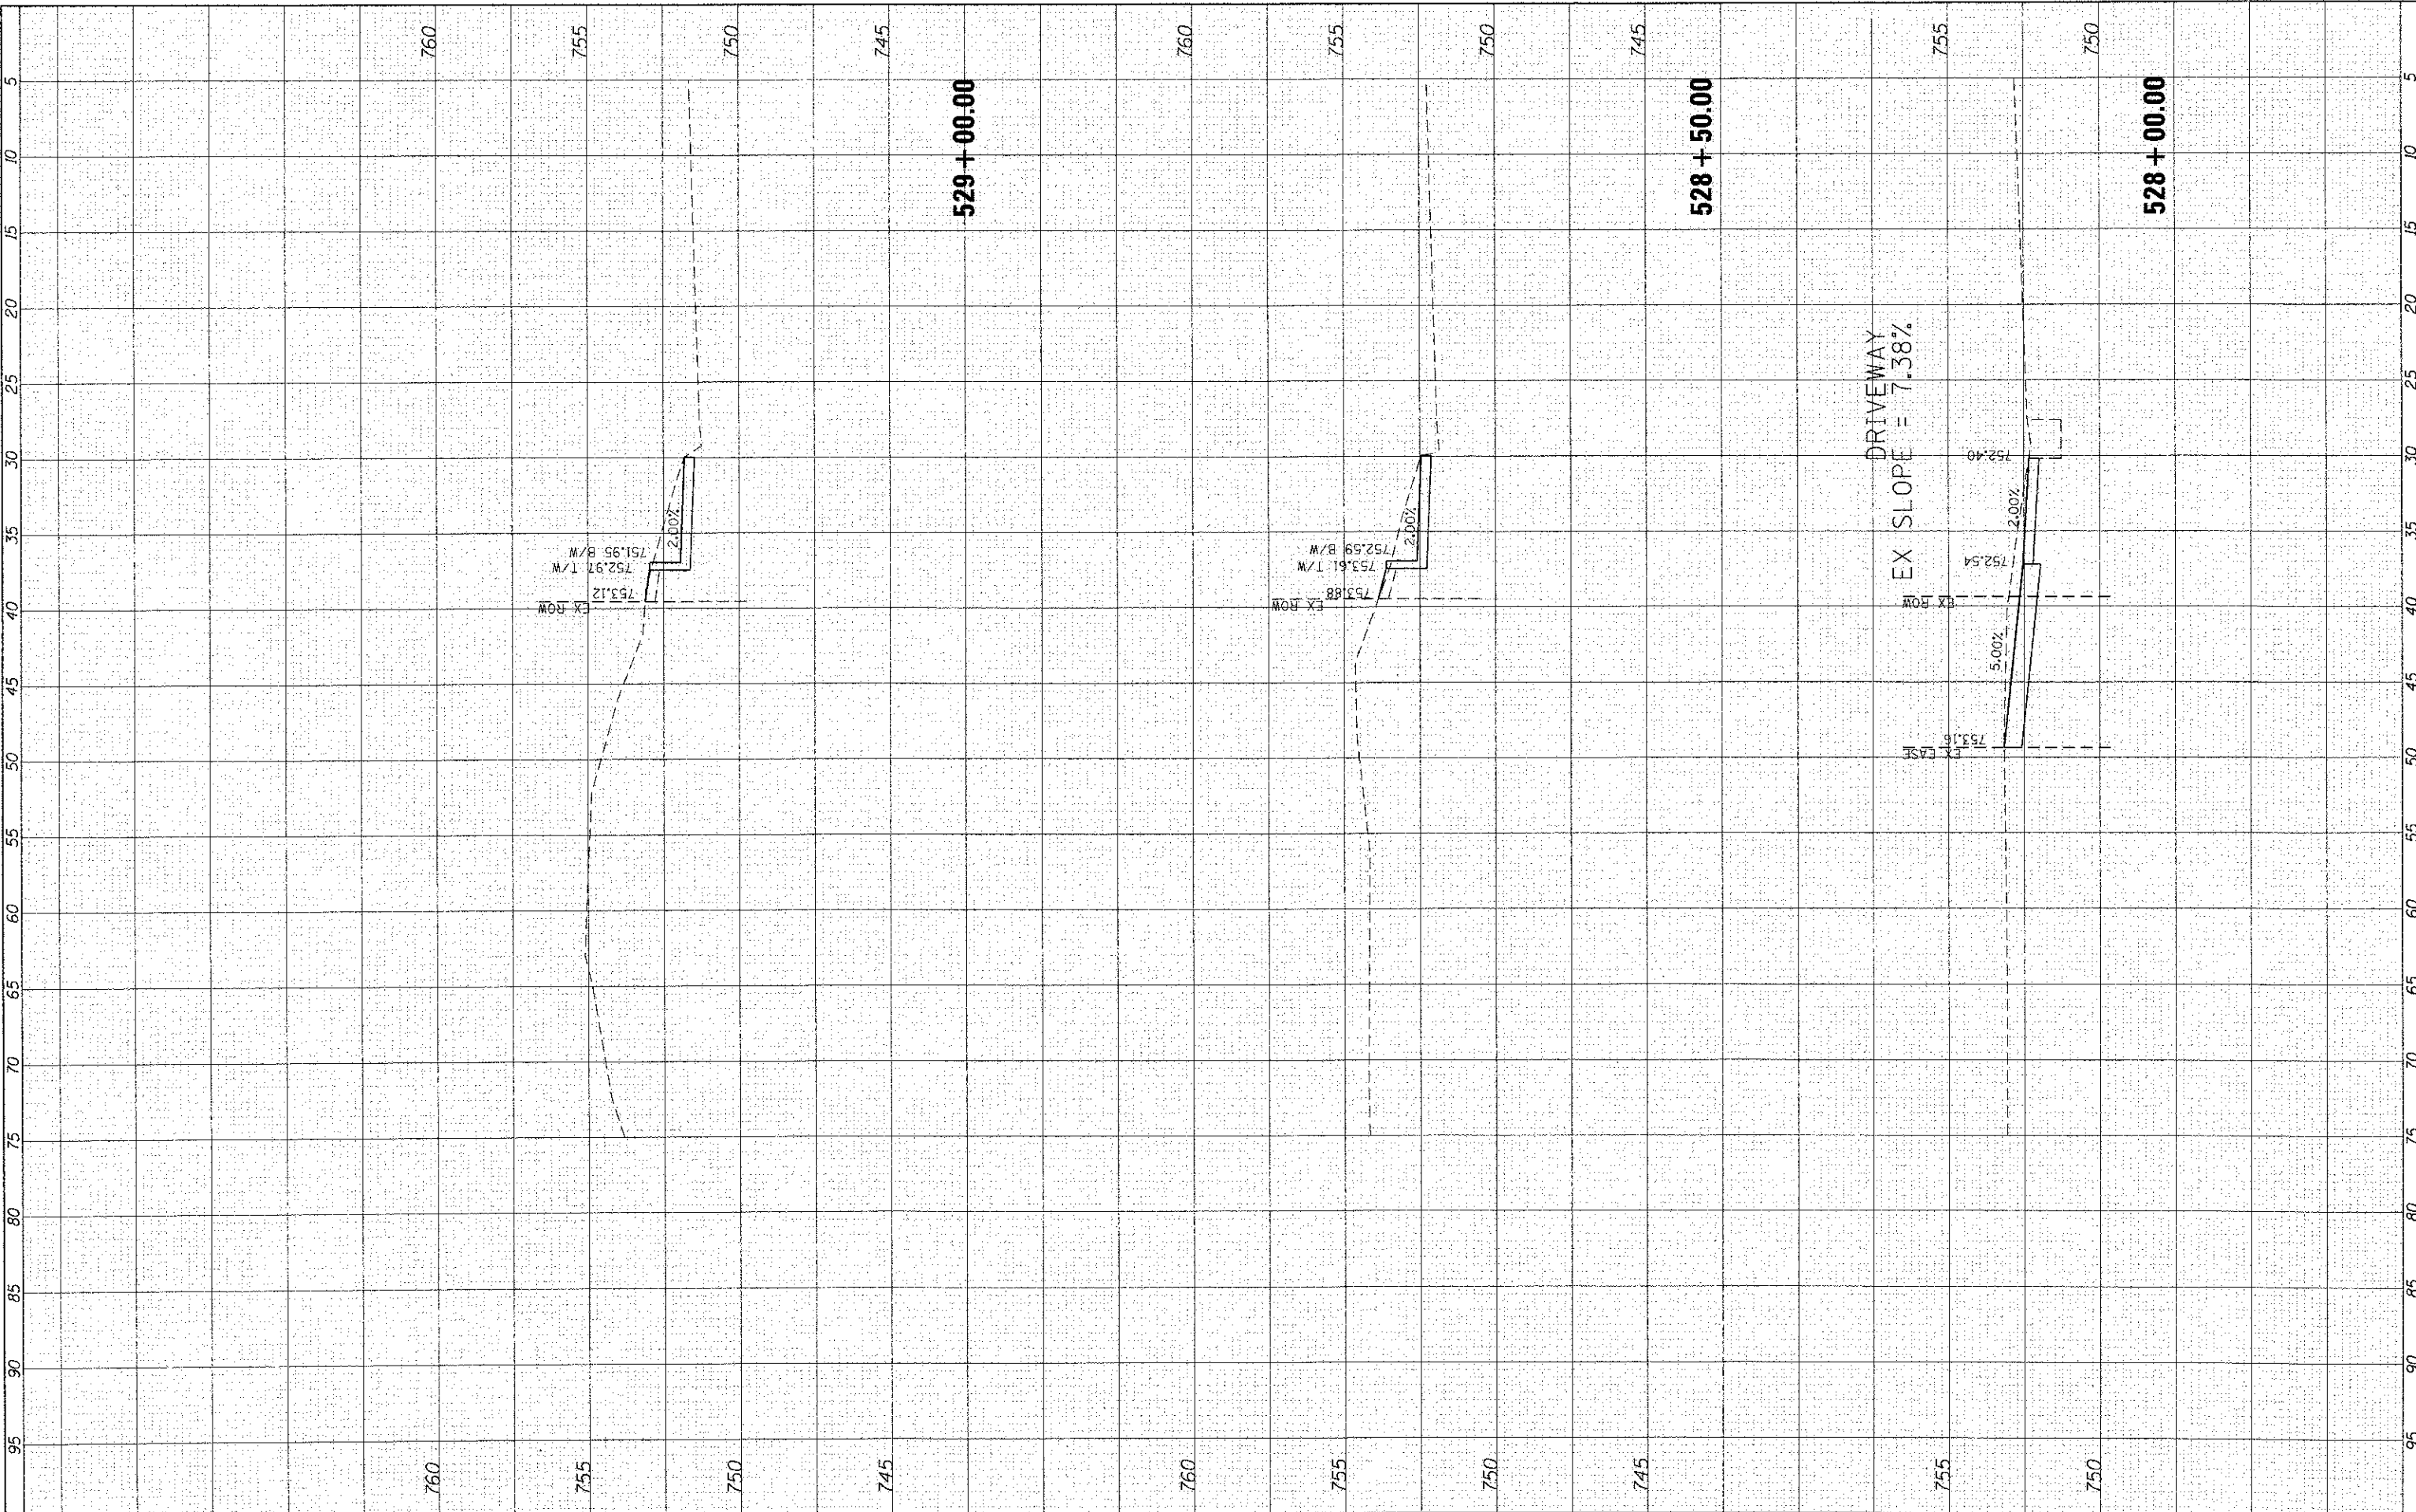

	USER NAME = JStrozal PLOT SCALE = 10'H=5V PLOT DATE = 6/4/2012	DESIGNED - JJS DRAWN - JJS CHECKED - AC DATE -	REVISED - REVISED - REVISED - REVISED -	VILLAGE OF MUNDELEIN		US ROUTE 45 SIDEWALK IMPROVEMENTS CROSS SECTIONS		F.A. RTE. 344	SECTION 08-00083-00-SW	COUNTY LAKE	TOTAL SHEETS 49 SHEET NO. 37	CONTRACT NO. 63725
	SCALE: 10H:5V SHEET NO. 21 OF 33 SHEETS STA. 528+00.00 TO STA. 529+00.00				FED. ROAD DIST. NO. ILLINOIS FED. AID PROJECT		63725					