


FINAL SURVEY	DATE
SURVEY NO.	
PLOTTED	
NOTE BOOK	
AREAS CHECKED	

ORIGINAL SURVEY	DATE
SURVEY NO.	
PLOTTED	
NOTE BOOK	
AREAS CHECKED	

COMPANY NAME: HR GREEN, INC.  
 PROJECT CONTACT: B. EMMERICH  
 CLIENT: VILLAGE OF MUNDELEIN  
 DATE PLOTTED: 6/4/2012 4:44:59 PM  
 FILE NAME: 8610181\_XSC-1245.dgn  
 PLOT DRIVER: pcfab7  
 PLOT TABLE: standard-tables.tbl

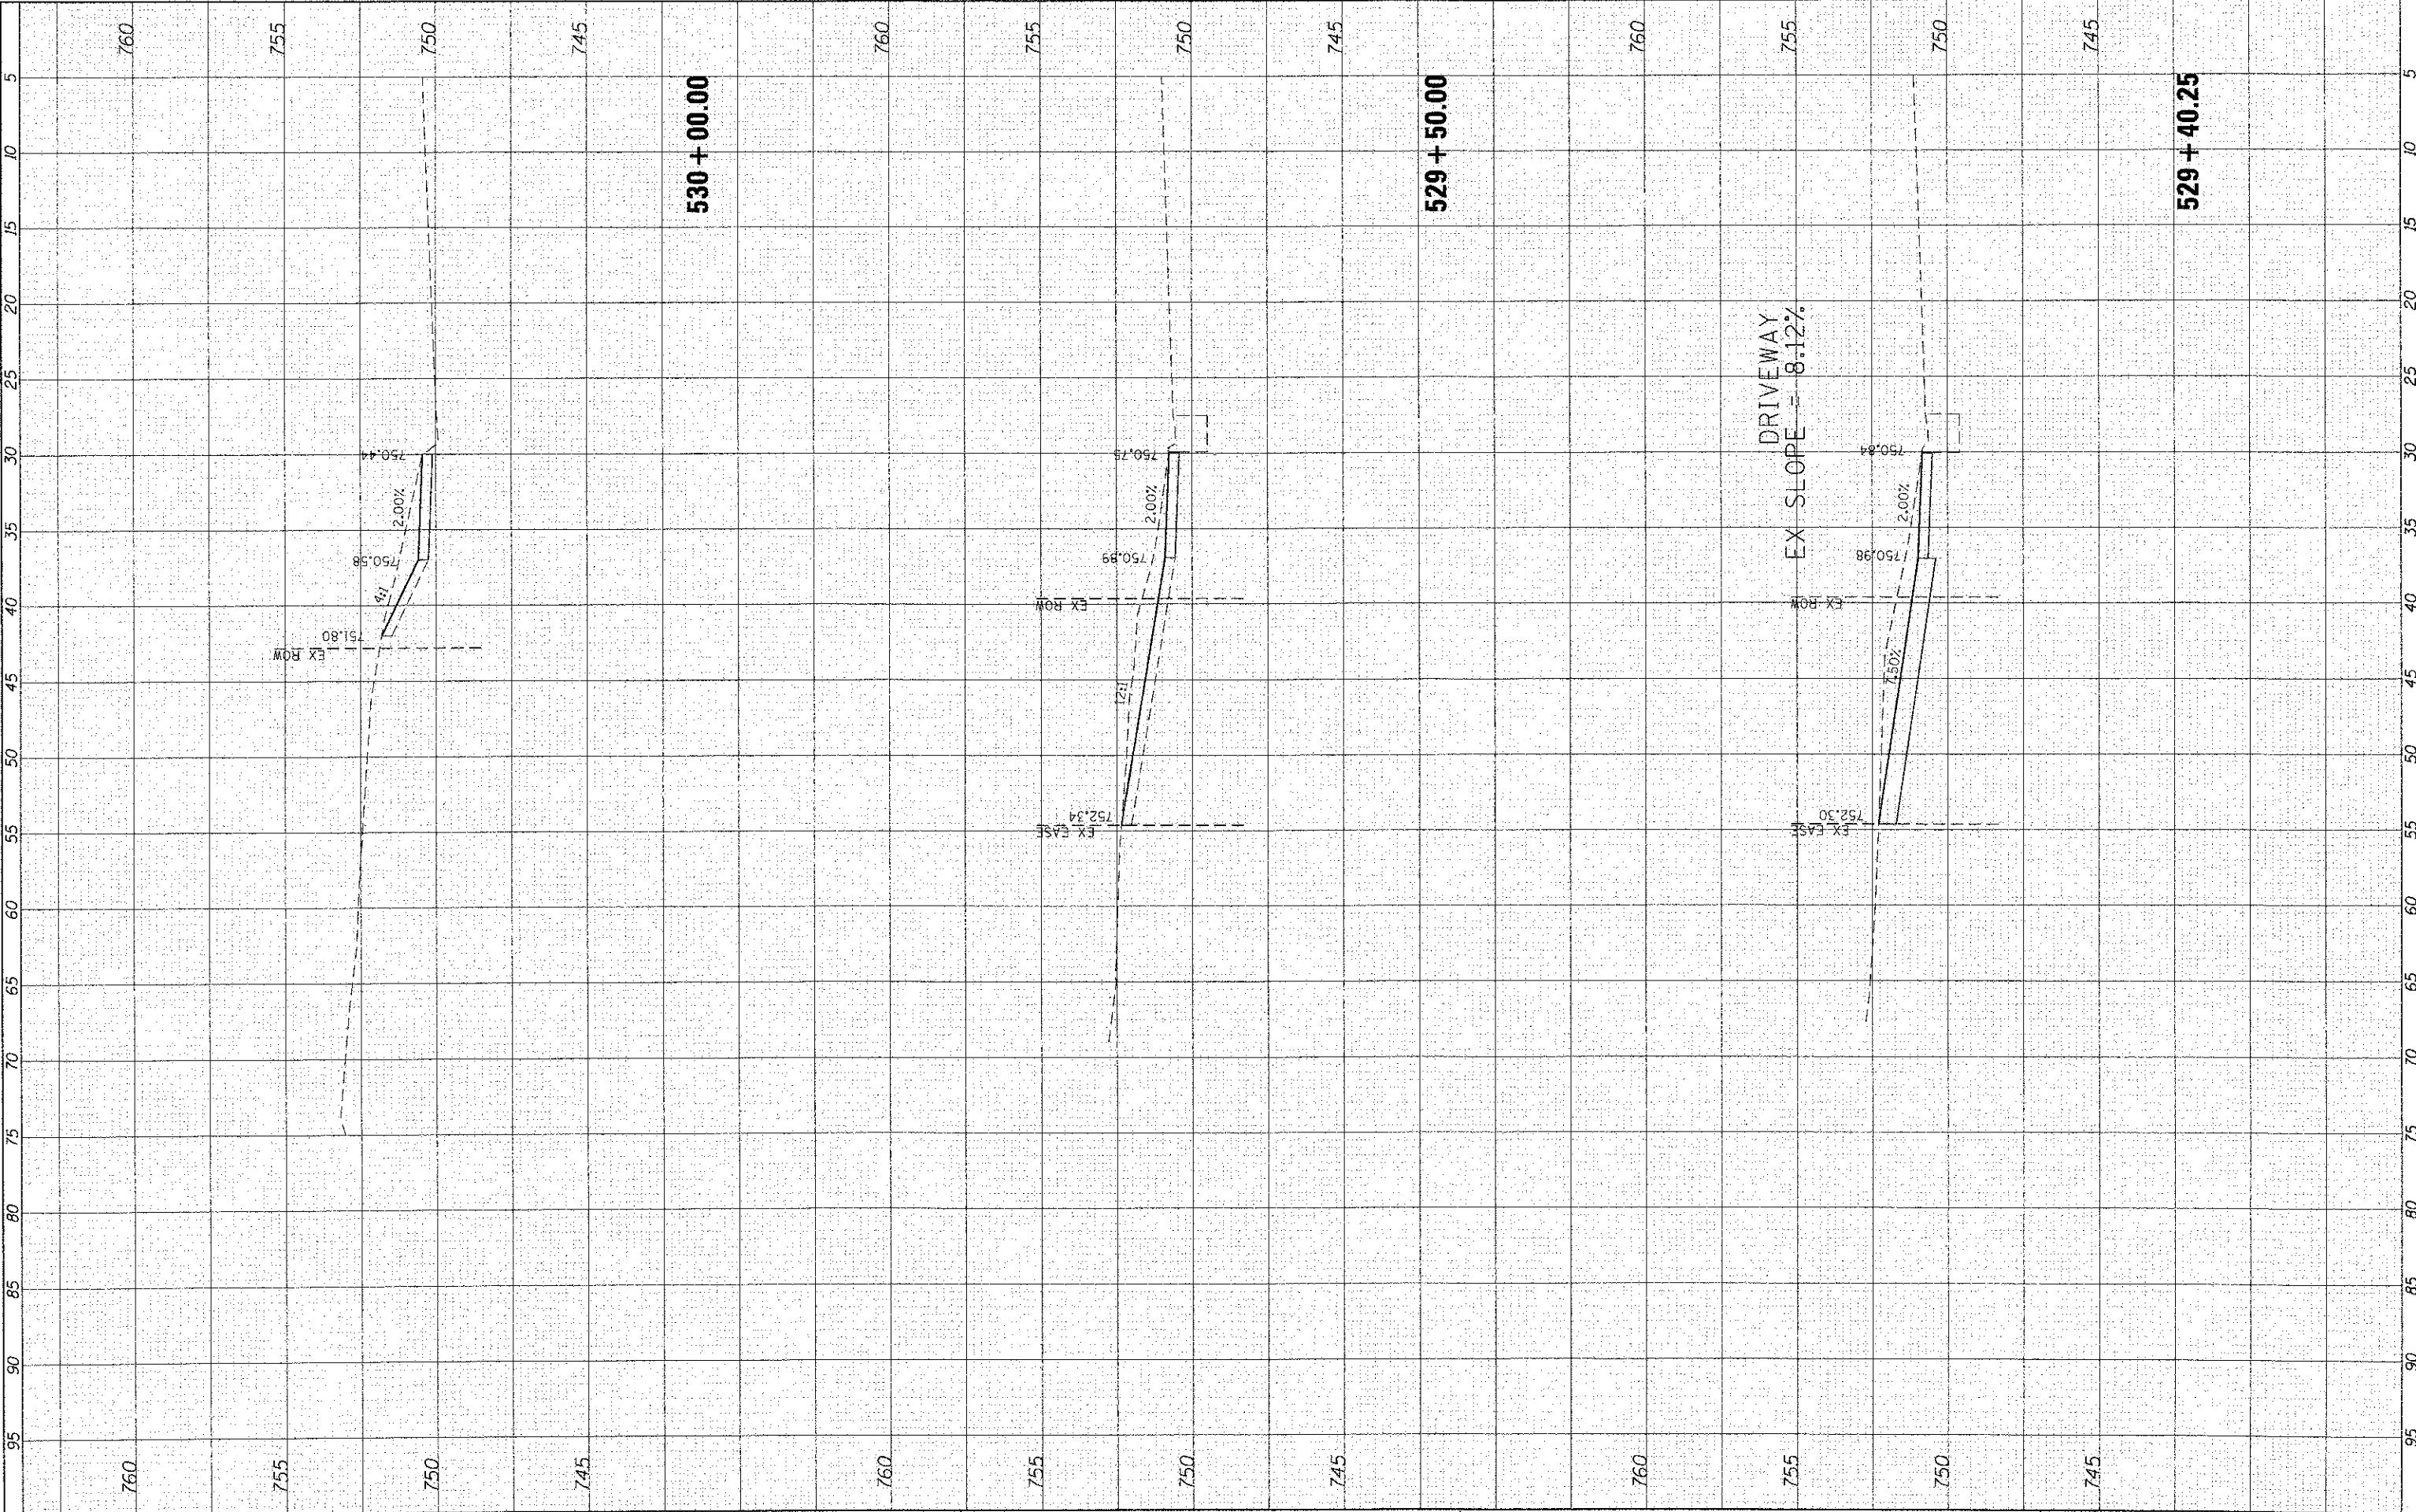

	USER NAME = JStrzal PLOT SCALE = 10H:5V PLOT DATE = 6/4/2012	DESIGNED - JJS DRAWN - JJS CHECKED - AC DATE -	REVISED - REVISED - REVISED - REVISED -	<b>VILLAGE OF MUNDELEIN</b>	<b>US ROUTE 45 SIDEWALK IMPROVEMENTS CROSS SECTIONS</b>			F.A. RTE. 344 SECTION 08-00083-00-SW COUNTY LAKE FED. ROAD DIST. NO. ILLINOIS	TOTAL SHEETS 49 SHEET NO. 38 CONTRACT NO. 63725 ILLINOIS FED. AID PROJECT
	SCALE: 10H:5V    SHEET NO. 22 OF 33 SHEETS    STA. 529+40.25 TO STA. 530+00.00				CONTRACT NO. 63725				