


FINAL SURVEY	SUPERSEDED	BY	DATE
NOTE BOOK	PLOTTED		
AREAS	TEMPLATE		
NO.	AREAS CHECKED		

ORIGINAL SURVEY	SUPERSEDED	BY	DATE
NOTE BOOK	PLOTTED		
AREAS	TEMPLATE		
NO.	AREAS CHECKED		

COMPANY NAME: HR GREEN, INC.  
 PROJECT CONTACT: B. ENRIGHI  
 CLIENT: VILLAGE OF MUNDELEIN  
 DATE PLOTTED: 5/5/2012 7:46:19 AM  
 FILE NAME: 0810381-YSC-USR15071  
 PLOT DRIVER: pdfplot  
 PLOT TABLE: STANDARD-TRANS.TBL

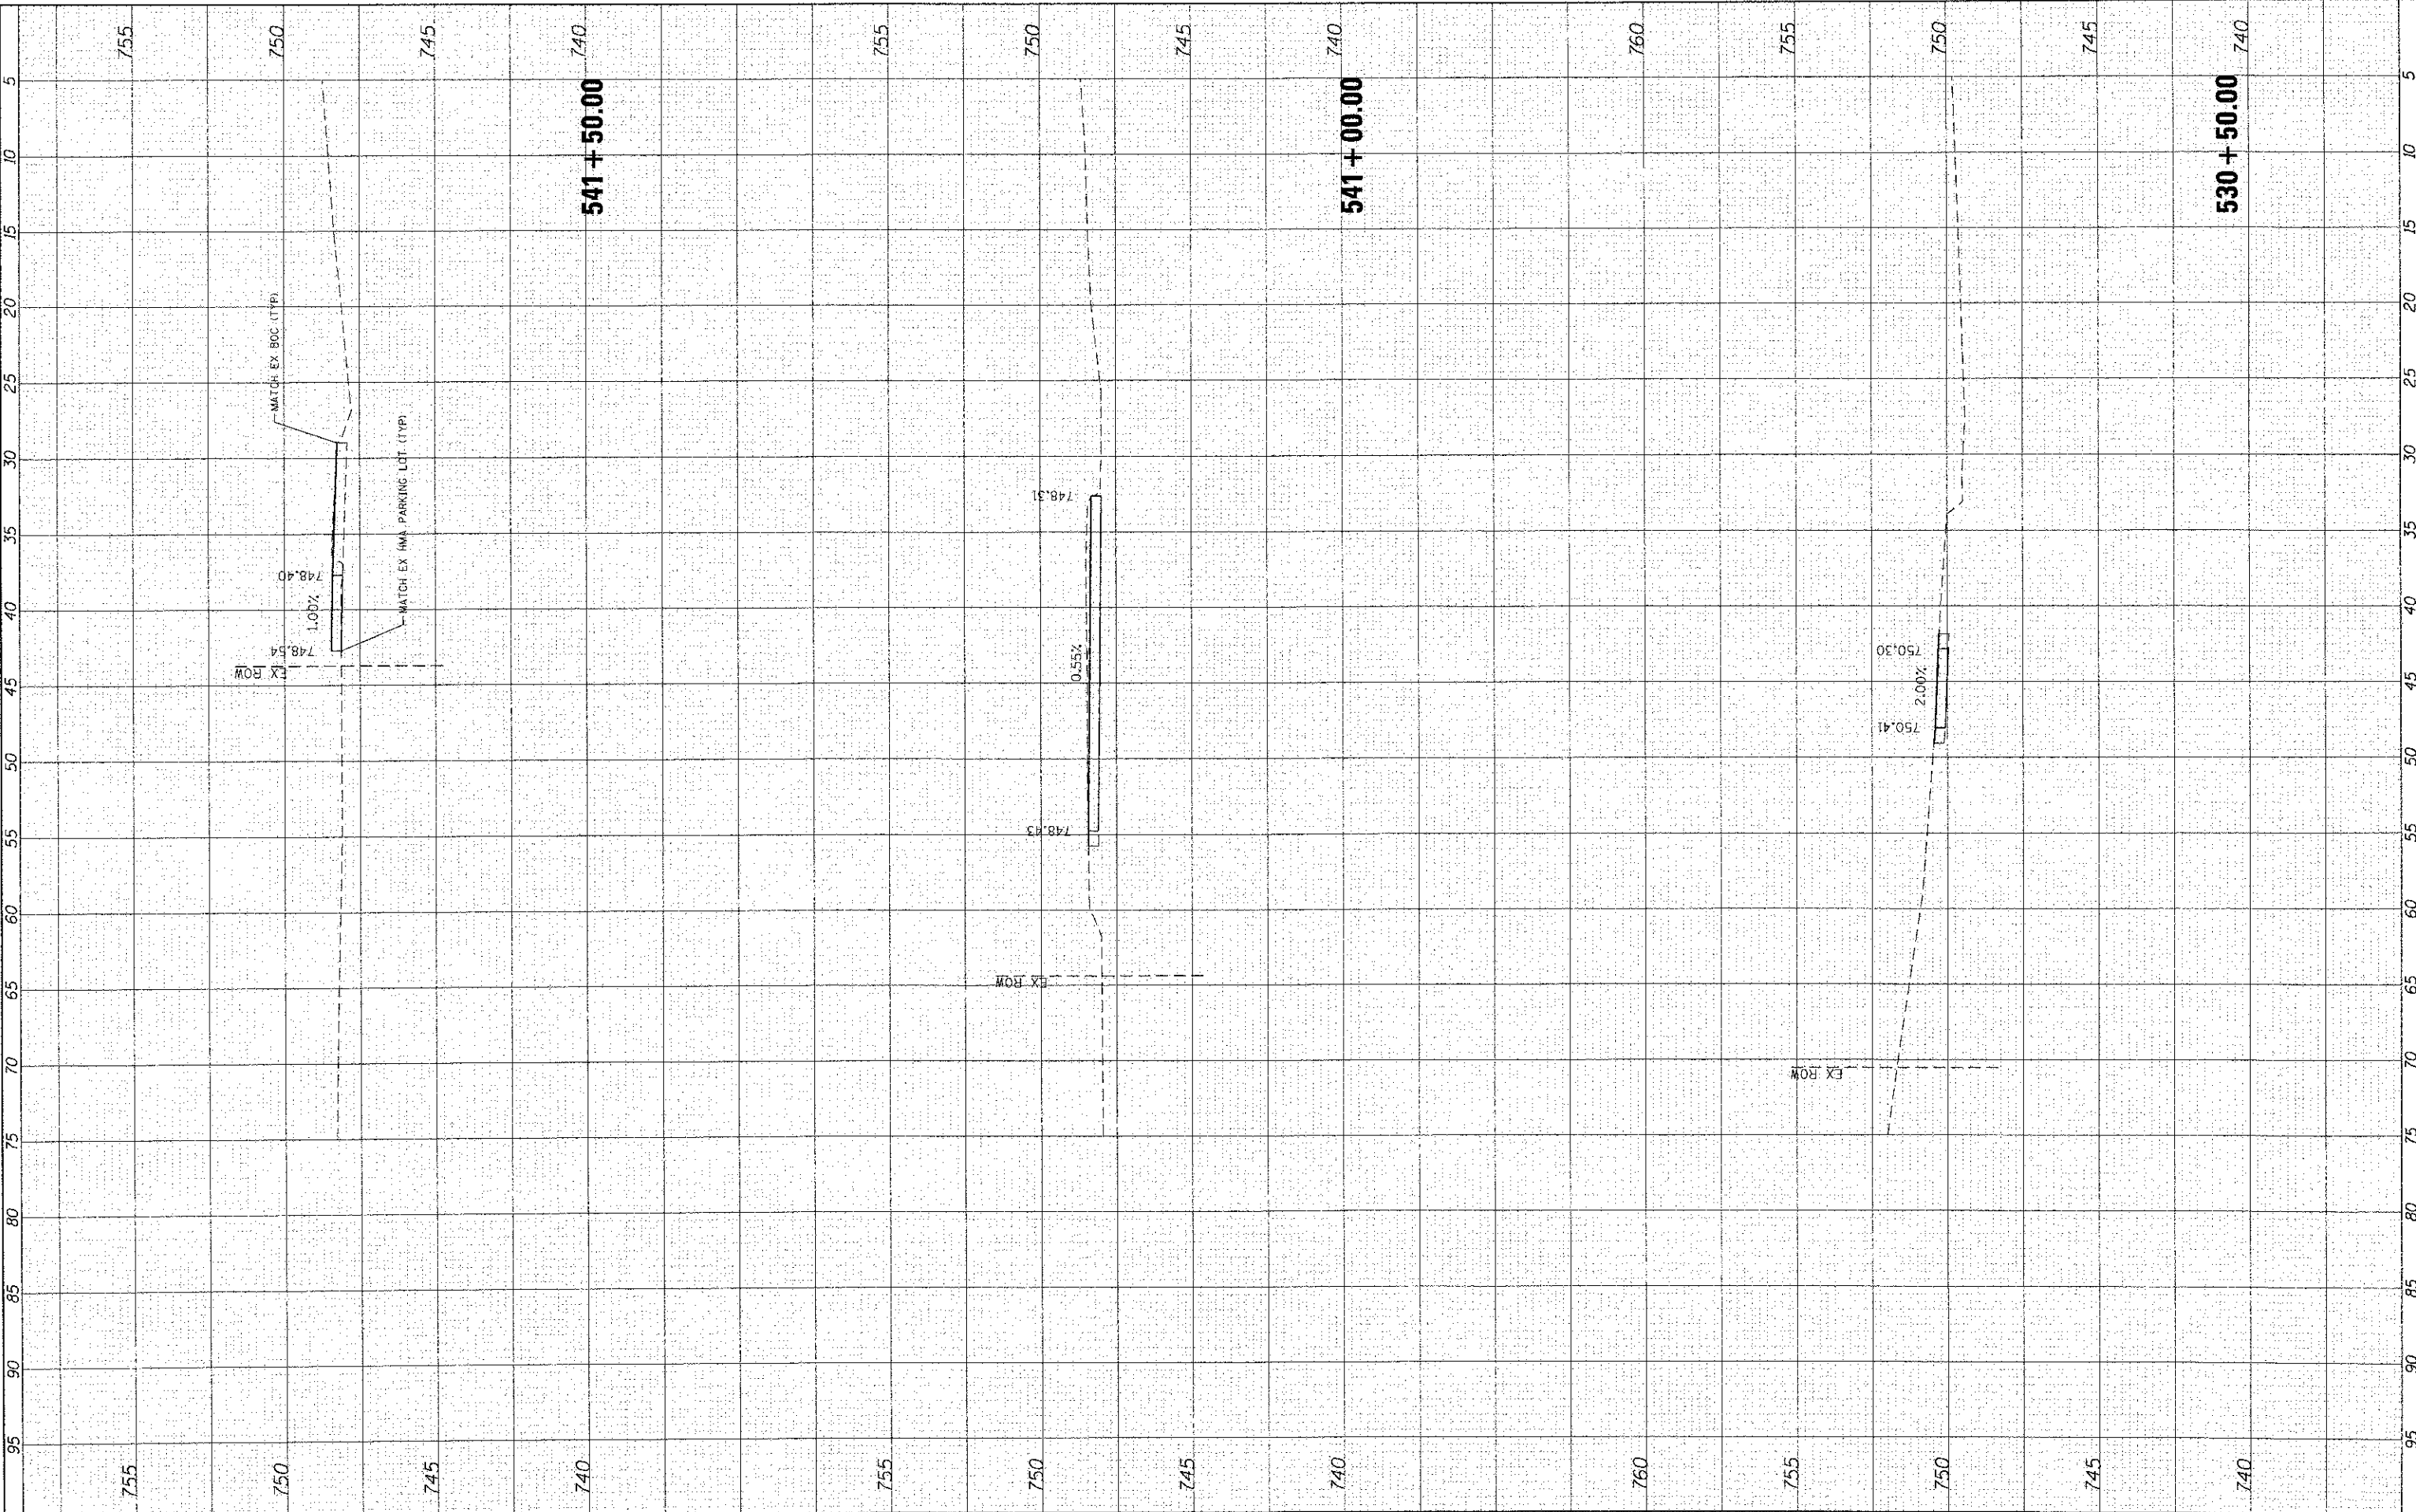

USER NAME	= JS1201
DESIGNED	- JJS
DRAWN	- JJS
CHECKED	- AC
DATE	- 5/5/2012

REVISIONS	NO.	DESCRIPTION
REVISIONS	NO.	DESCRIPTION
REVISIONS	NO.	DESCRIPTION
REVISIONS	NO.	DESCRIPTION

DESIGNED	- JJS	REVISIONS	NO.	DESCRIPTION
DRAWN	- JJS	REVISIONS	NO.	DESCRIPTION
CHECKED	- AC	REVISIONS	NO.	DESCRIPTION
DATE	- 5/5/2012	REVISIONS	NO.	DESCRIPTION

**VILLAGE OF MUNDELEIN**

**US ROUTE 45 SIDEWALK IMPROVEMENTS  
CROSS SECTIONS**

SCALE: 10H:5V    SHEET NO. 23 OF 33 SHEETS    STA. 530+50.00 TO STA. 541+50.00

F.A. RT.	SECTION	COUNTY	TOTAL SHEETS	SHEET NO.
344	08-00083-00-SW	LAKE	49	39
FED. ROAD DIST. NO. ILLINOIS FED. AID PROJECT			CONTRACT NO. 63725	
			63725	