


FINAL SURVEY	SURVEYED	BY	DATE
SURVEY BOOK	TEMPLATE		
NOTE	AREAS CHECKED		
NO.			

ORIGINAL SURVEY	SURVEYED	BY	DATE
SURVEY BOOK	TEMPLATE		
NOTE	AREAS CHECKED		
NO.			

COMPANY NAME: HR GREEN, INC.
 PROJECT CONTACT: B. EMMERICH
 CLIENT: VILLAGE OF MUNDELEIN
 DATE PLOTTED: 6/4/2012 4:56:19 PM
 FILE NAME: 8610281-ASC-US-05.dgn
 PLOT DRIVER: pcfplot11
 PER TABLE: 6:randora-trans.tbl

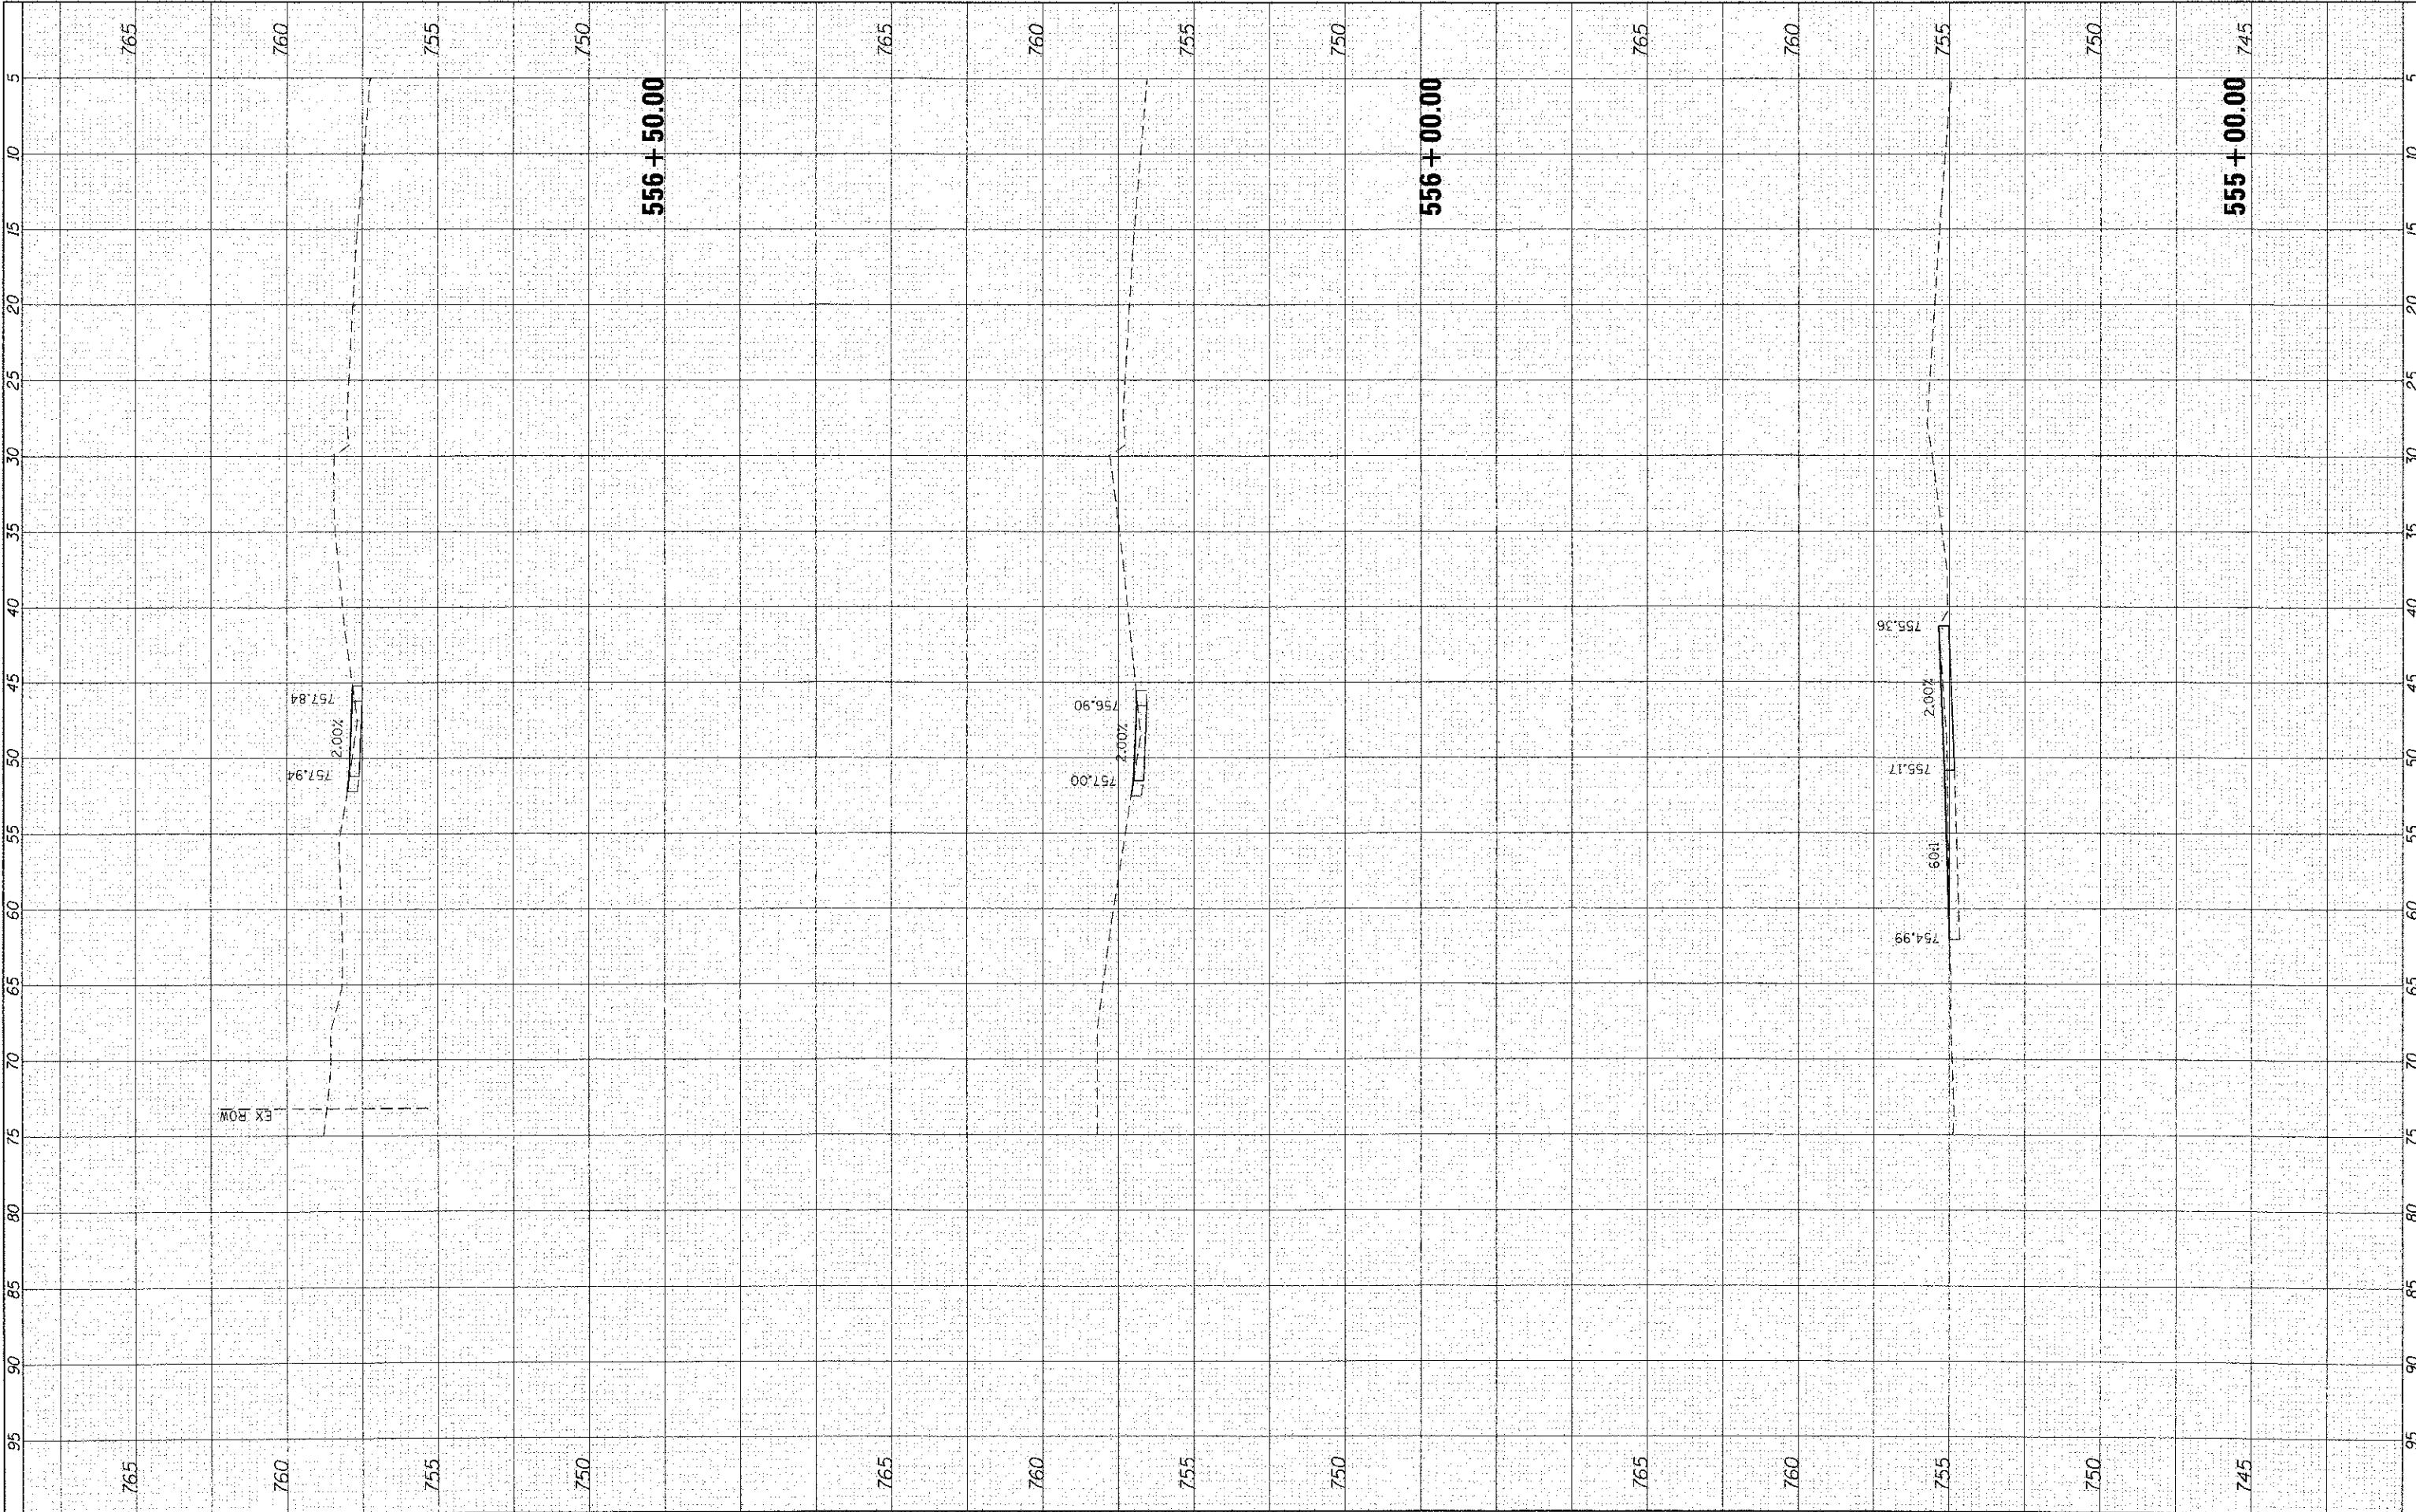

	USER NAME = JStrzel DESIGNED - JJS DRAWN - JJS CHECKED - AC DATE - 6/4/2012	REVISED - REVISED - REVISED - REVISED -	VILLAGE OF MUNDELEIN	US ROUTE 45 SIDEWALK IMPROVEMENTS CROSS SECTIONS		SCALE: 10H:5V	SHEET NO. 29 OF 33 SHEETS	STA. 555+00.00 TO STA. 556+50.00	F.A. R.T.E. 344	SECTION 08-00083-00-SW	COUNTY LAKE	TOTAL SHEETS 49	SHEET NO. 45
	CONTRACT NO. 63725									FED. ROAD DIST. NO. ILLINOIS FED. AID PROJECT		63725	