


FINAL SURVEY	DATE
NOTE BOOK	
AREAS CHECKED	
NO. OF AREAS CHECKED	

ORIGINAL SURVEY	DATE
NOTE BOOK	
AREAS CHECKED	
NO. OF AREAS CHECKED	

COMPANY NAME: HR GREEN, INC.
 PROJECT CONTACT: B. CUMBERGICH
 CLIENT: VILLAGE OF MUNDELEIN
 DATE PLOTTED: 6/4/2012 4:55:28 PM
 FILE NAME: 8610281-AS1-0345.dgn
 PLOT DRIVER: pdfPlot
 PLOT TABLE: s:\mundein\proj\0345.tbl

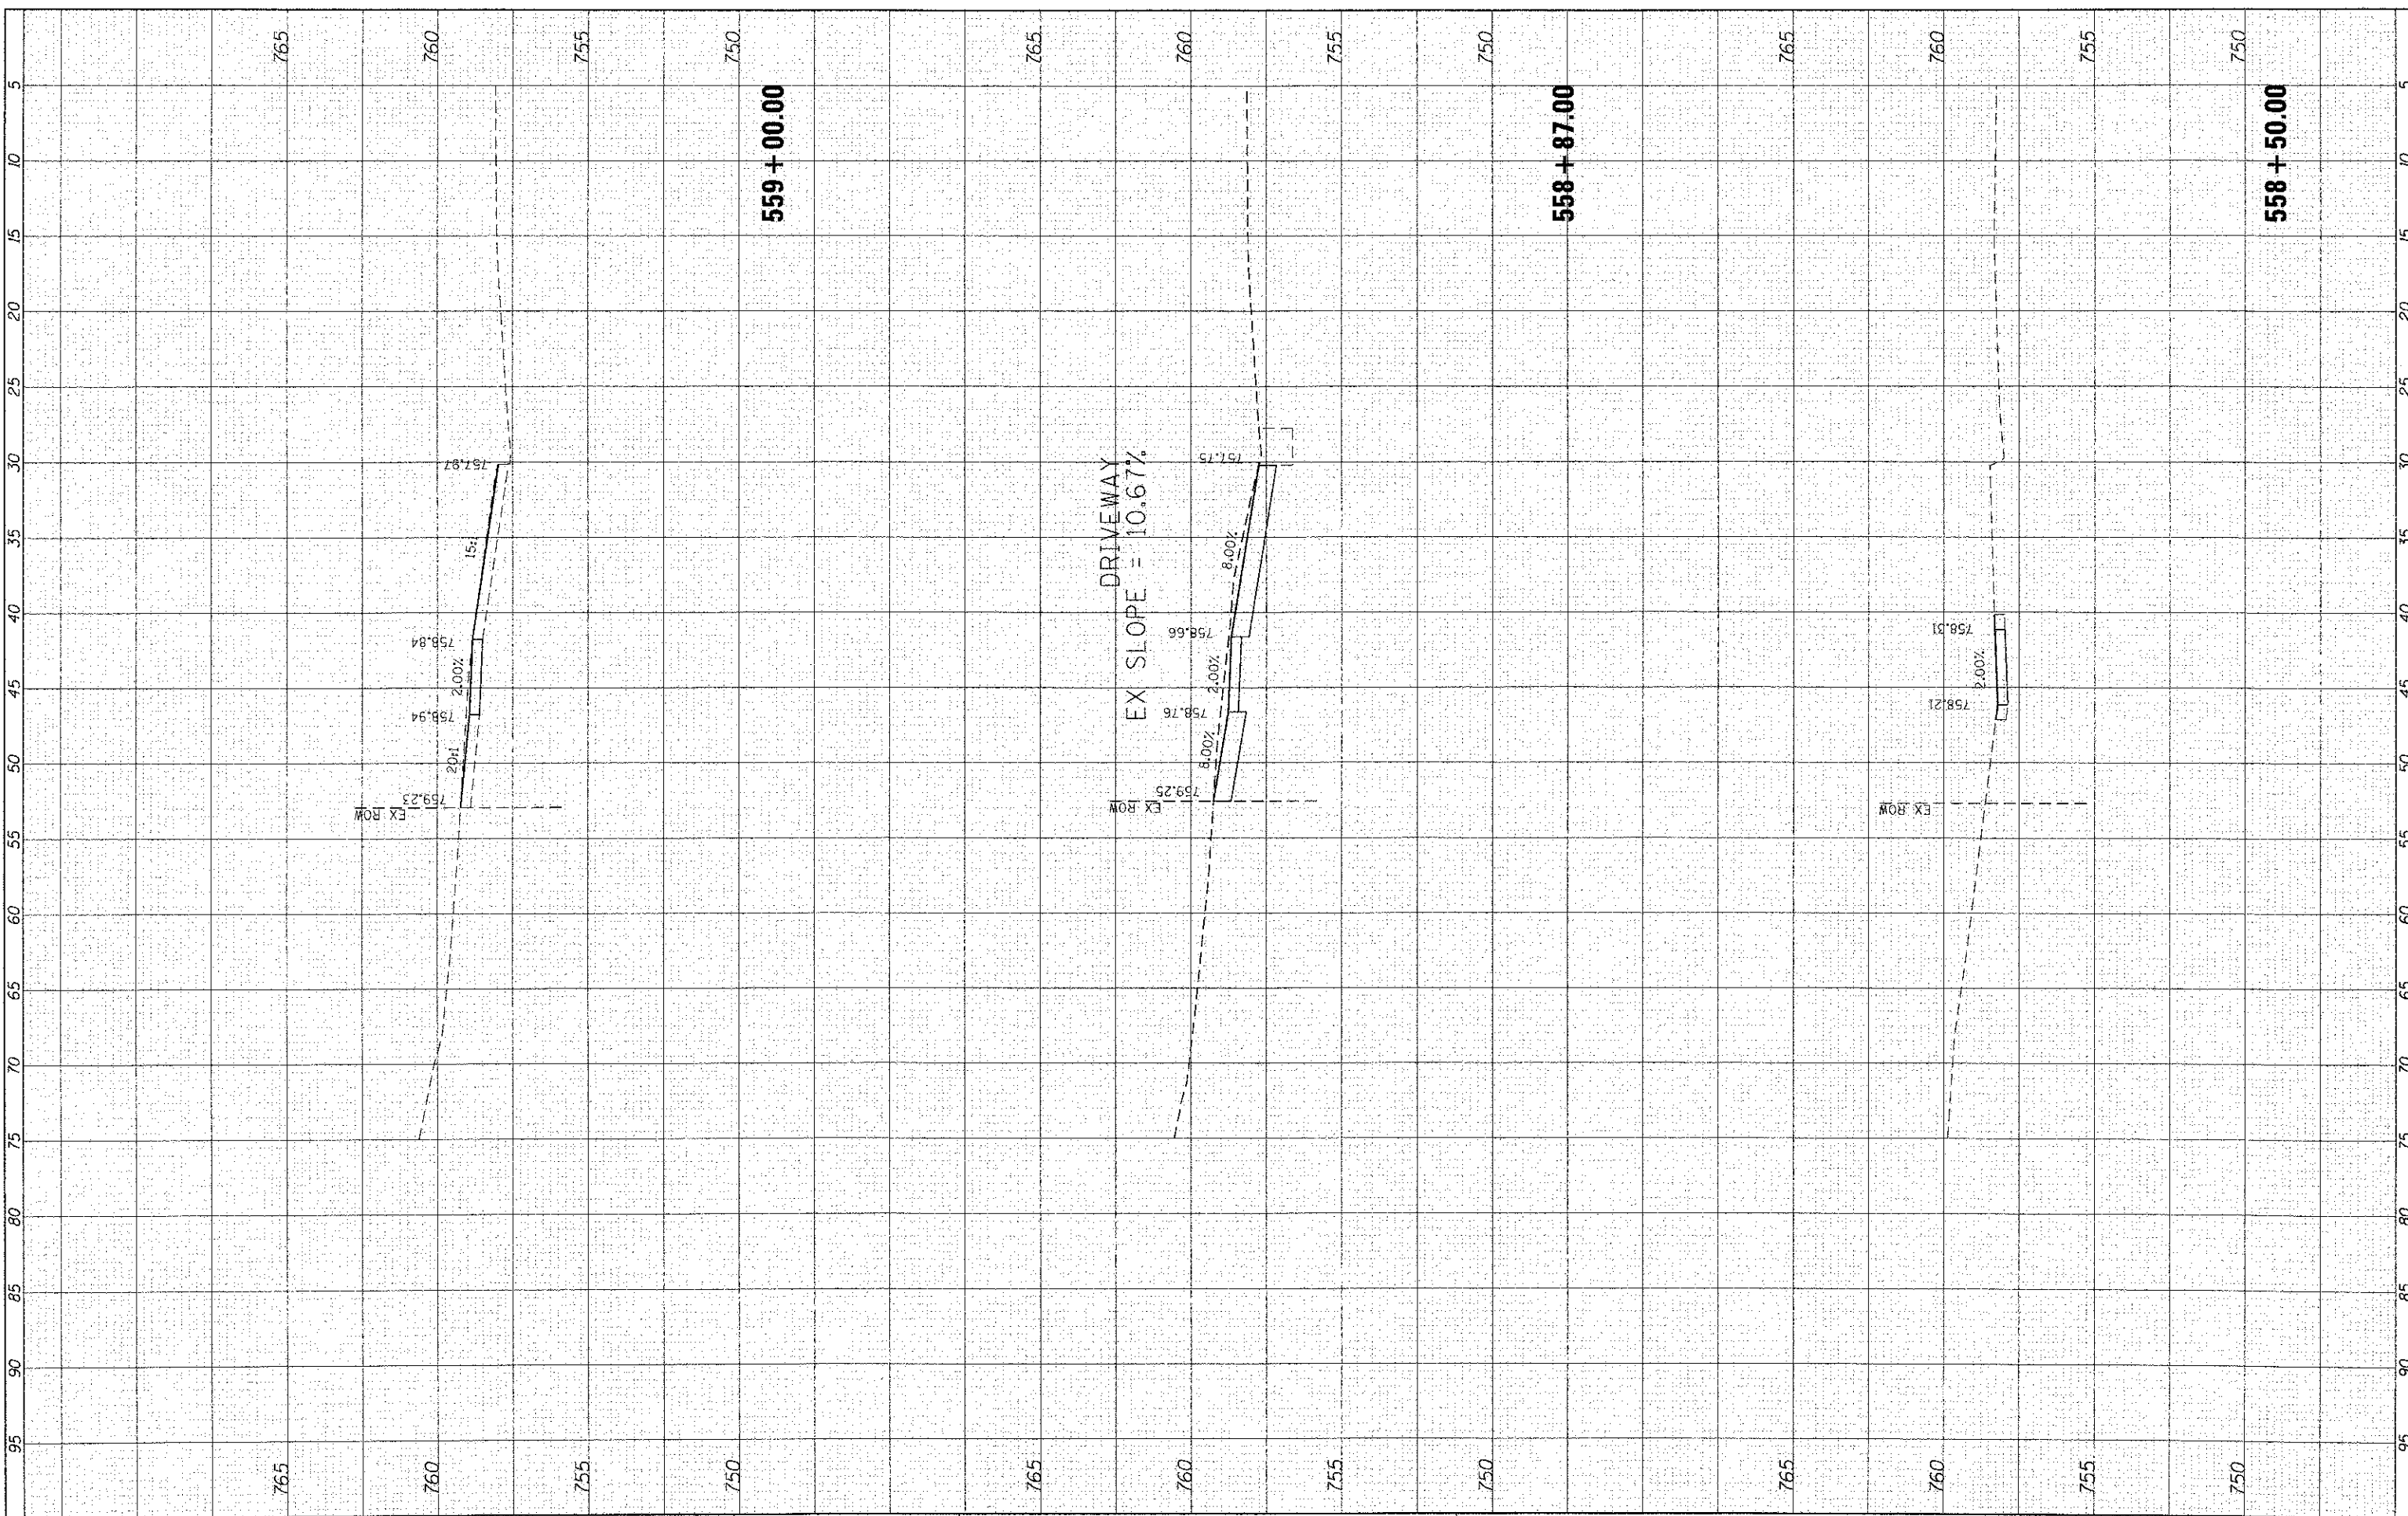

HRGreen.com
 Illinois Professional Design Firm
 # 104-001322

USER NAME = JStroz
PLOT SCALE = 10H:5V
PLOT DATE = 6/4/2012

DESIGNED - JJS	REVISED -
DRAWN - JJS	REVISED -
CHECKED - AC	REVISED -
DATE -	REVISED -

VILLAGE OF MUNDELEIN

**US ROUTE 45 SIDEWALK IMPROVEMENTS
CROSS SECTIONS**

SCALE: 10H:5V SHEET NO. 31 OF 33 SHEETS STA. 558+50.00 TO STA. 559+00.00

F.A. RTE.	SECTION	COUNTY	TOTAL SHEETS	SHEET NO.
344	08-00083-00-SW	LAKE	49	47
CONTRACT NO. 63725			ILLINOIS FED. AID PROJECT	