


| | | |
|---------------|----|------|
| FINAL SURVEY | BY | DATE |
| SURVEYED | | |
| PLOTTED | | |
| TEMPLATE | | |
| AREAS CHECKED | | |
| AREAS CHECKED | | |

| | | |
|-----------------|----|------|
| ORIGINAL SURVEY | BY | DATE |
| SURVEYED | | |
| PLOTTED | | |
| TEMPLATE | | |
| AREAS CHECKED | | |
| AREAS CHECKED | | |

COMPANY NAME: HR GREEN, INC.
 PROJECT CONTACT: B. ENMIRIGH
 CLIENT: VILLAGE OF MUNDELEIN
 DATE PLOTTED: 6/4/2012 4:55:36 PM
 FILE NAME: 0810301-XSC US45.dgn
 PLOT DRIVER: pdfplot
 PEN TABLE: standard-trans.tbl

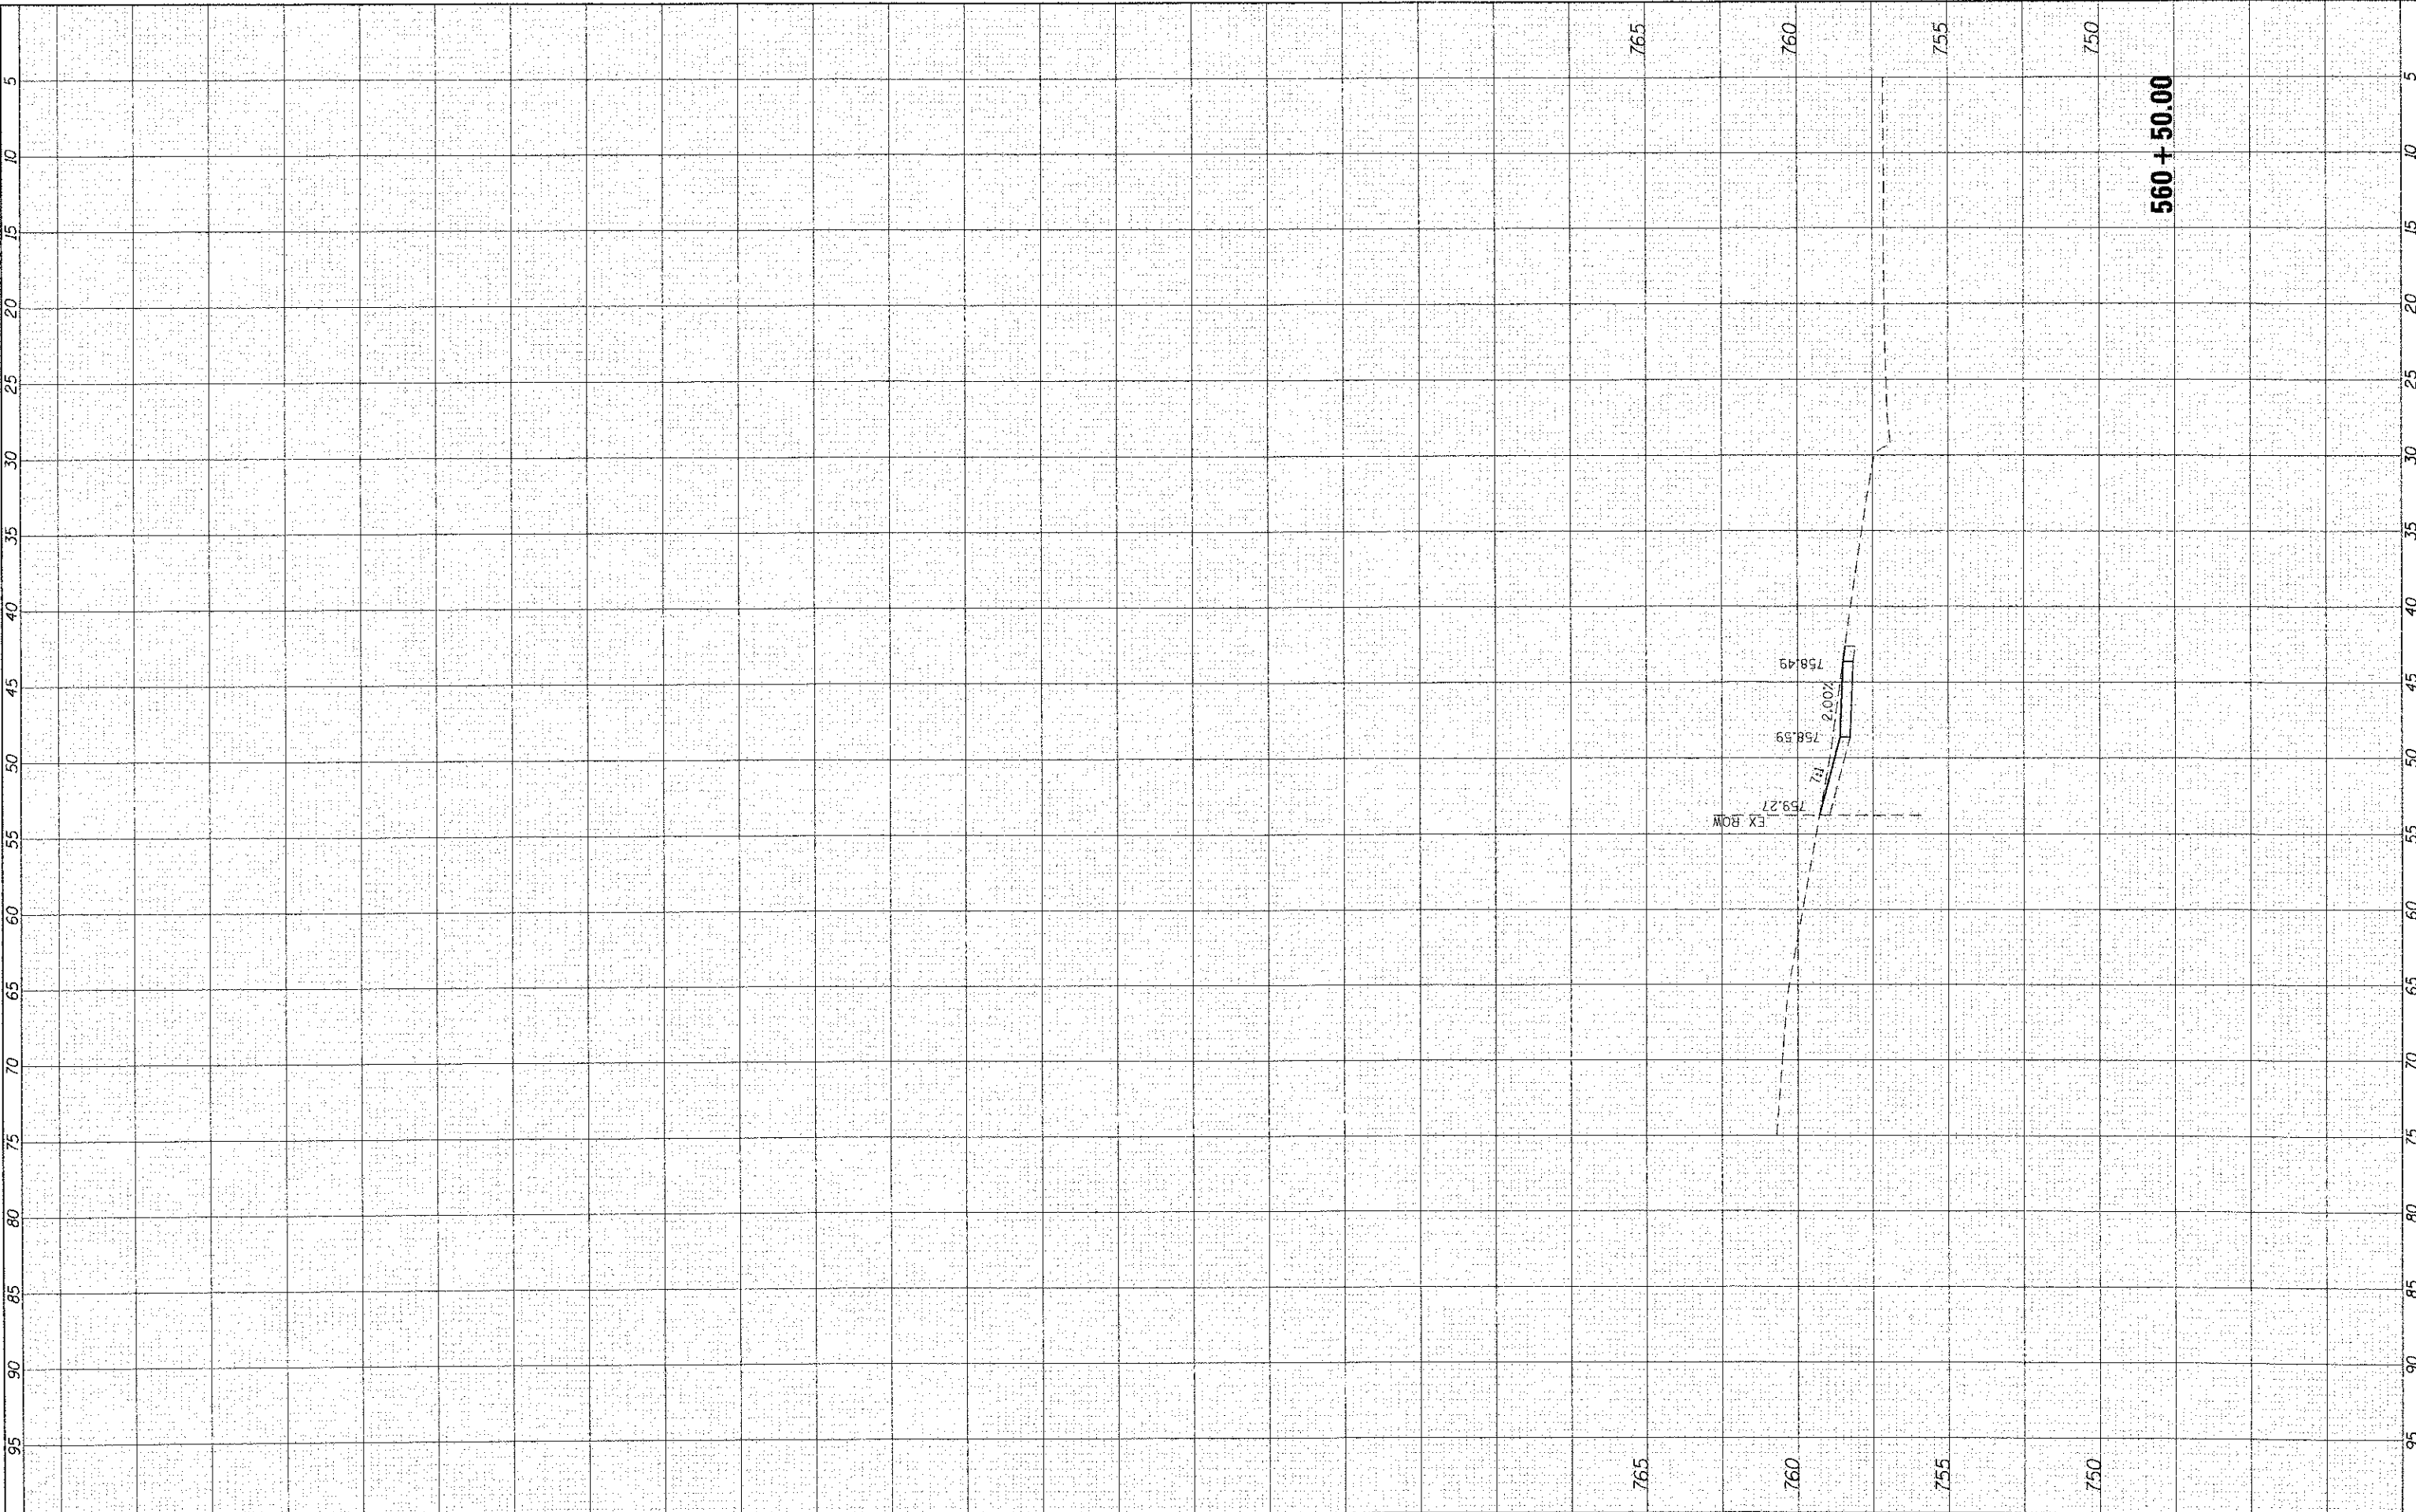

| | | | | | | | | | | |
|--|--|---|--|-----------------------------|---|--|------------------------|-------------|-----------------|--------------|
| | USER NAME = JStrzezi PLOT SCALE = 10H:5V PLOT DATE = 6/4/2012 | DESIGNED - JJS DRAWN - JJS CHECKED - AC DATE - | REVISED - REVISED - REVISED - REVISED - | VILLAGE OF MUNDELEIN | US ROUTE 45 SIDEWALK IMPROVEMENTS CROSS SECTIONS | F.A. RTE. 344 | SECTION 08-00083-00-SW | COUNTY LAKE | TOTAL SHEETS 49 | SHEET NO. 49 |
| | SCALE: 10H:5V SHEET NO. 33 OF 33 SHEETS STA. 560+50.00 TO STA. 560+50.00 | | | | | FED. ROAD DIST. NO. ILLINOIS FED. AID PROJECT CONTRACT NO. 63725 | | | | |