



ELEVATION

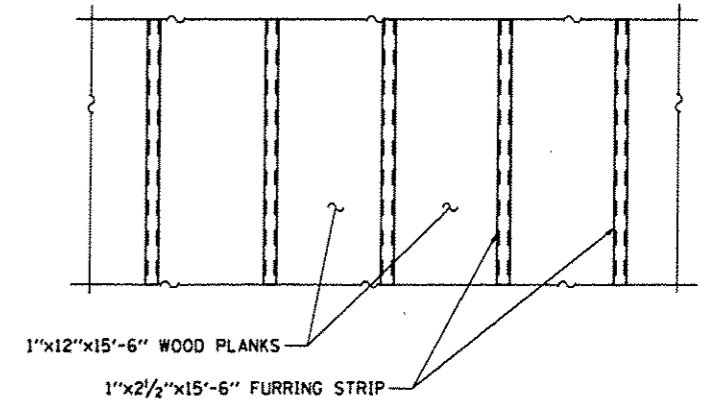

SIDE WALL DETAIL
 CLEAN AND PAINT ALL EXISTING PAINTED EXTERIOR AND INTERIOR WOOD SIDING PLANKS AND TRIM INCLUDING PIER CAPS

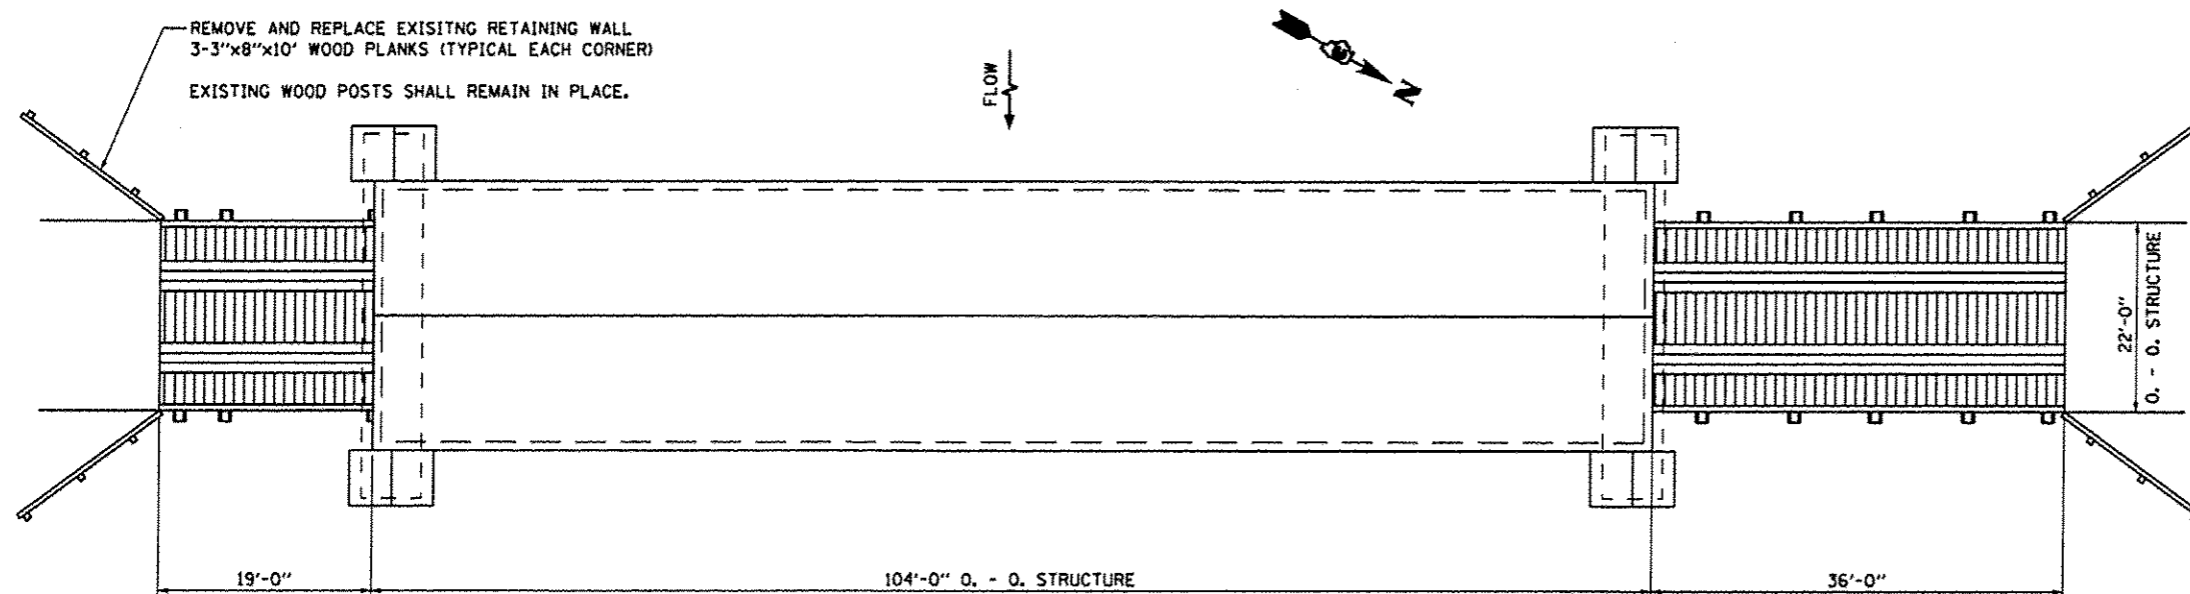

PLAN

DESIGN SPECIFICATIONS

- PAINTED WOOD SURFACE AREA = 694 SQ YDS
- PROTECTIVE COAT AREA**
- ROOF SHINGLES = 308 SQ YDS
- INTERIOR = 1329 SQ YDS
- EXTERIOR = 694 SQ YDS

TOTAL BILL OF MATERIAL

ITEM	UNIT	SUPER	SUB	TOTAL
CLEANING AND PAINTING WOOD STRUCTURE	L SUM	1		1
TREATED TIMBER	F.B.M.		105	105
REMOVAL OF EXISTING TIMBER MEMBERS	L SUM	1		1
STONE MASONRY REPAIRS AND REPLACEMENT	L SUM		1	1
WOODEN WALL PLANK	SQ FT	186		186
PROTECTIVE COAT (SPECIAL)	SQ YD	1002	1329	2331
STRUCTURAL REPAIR OF CONCRETE (DEPTH EQUAL TO OR LESS THAN 5")	SQ FT		7	7
JACKING AND CRIBBING	L SUM		1	1
TIMBER RETAINING WALL	SQ FT		80	80
TIMBER RETAINING WALL REMOVAL	FOOT		40	40

FILE NAME :	USER NAME : woodshankr1	DESIGNED RON WOODSHANK	REVISED -
or\p\work\p\sidot\woodshankr1\d9282068\0366872-sht-details.dgn		DRAWN RON WOODSHANK	REVISED -
PLOT SCALE : 1/8" = 1'		CHECKED -	REVISED -
PLOT DATE : 6/28/2012		DATE -	REVISED -

STATE OF ILLINOIS
 DEPARTMENT OF TRANSPORTATION

**GENERAL PLAN AND ELEVATION
 FOR SN 006-0134**

SCALE: SHEET NO. 1 OF 6 SHEETS STA. TO STA.

F.R. RTE.	SECTION	COUNTY	TOTAL SHEETS	SHEET NO.
246	(ORCBHP-2)	BUREAU	11	5
			CONTRACT NO. 66872	
ILLINOIS FED. AID PROJECT				