


SIDE PLANKING SHALL BE CLEANED AND PAINTED TYPICAL EACH CORNER


EXISTING PLAQUE SHALL REMAIN IN PLACE AND PROTECTED FROM CLEANING AND PAINTING OPERATIONS (NW CORNER ONLY)

**WEST TRUSS  
INTERIOR FACE**


EAST TRUSS SIMILAR THRU 180 DEG. ROTATION

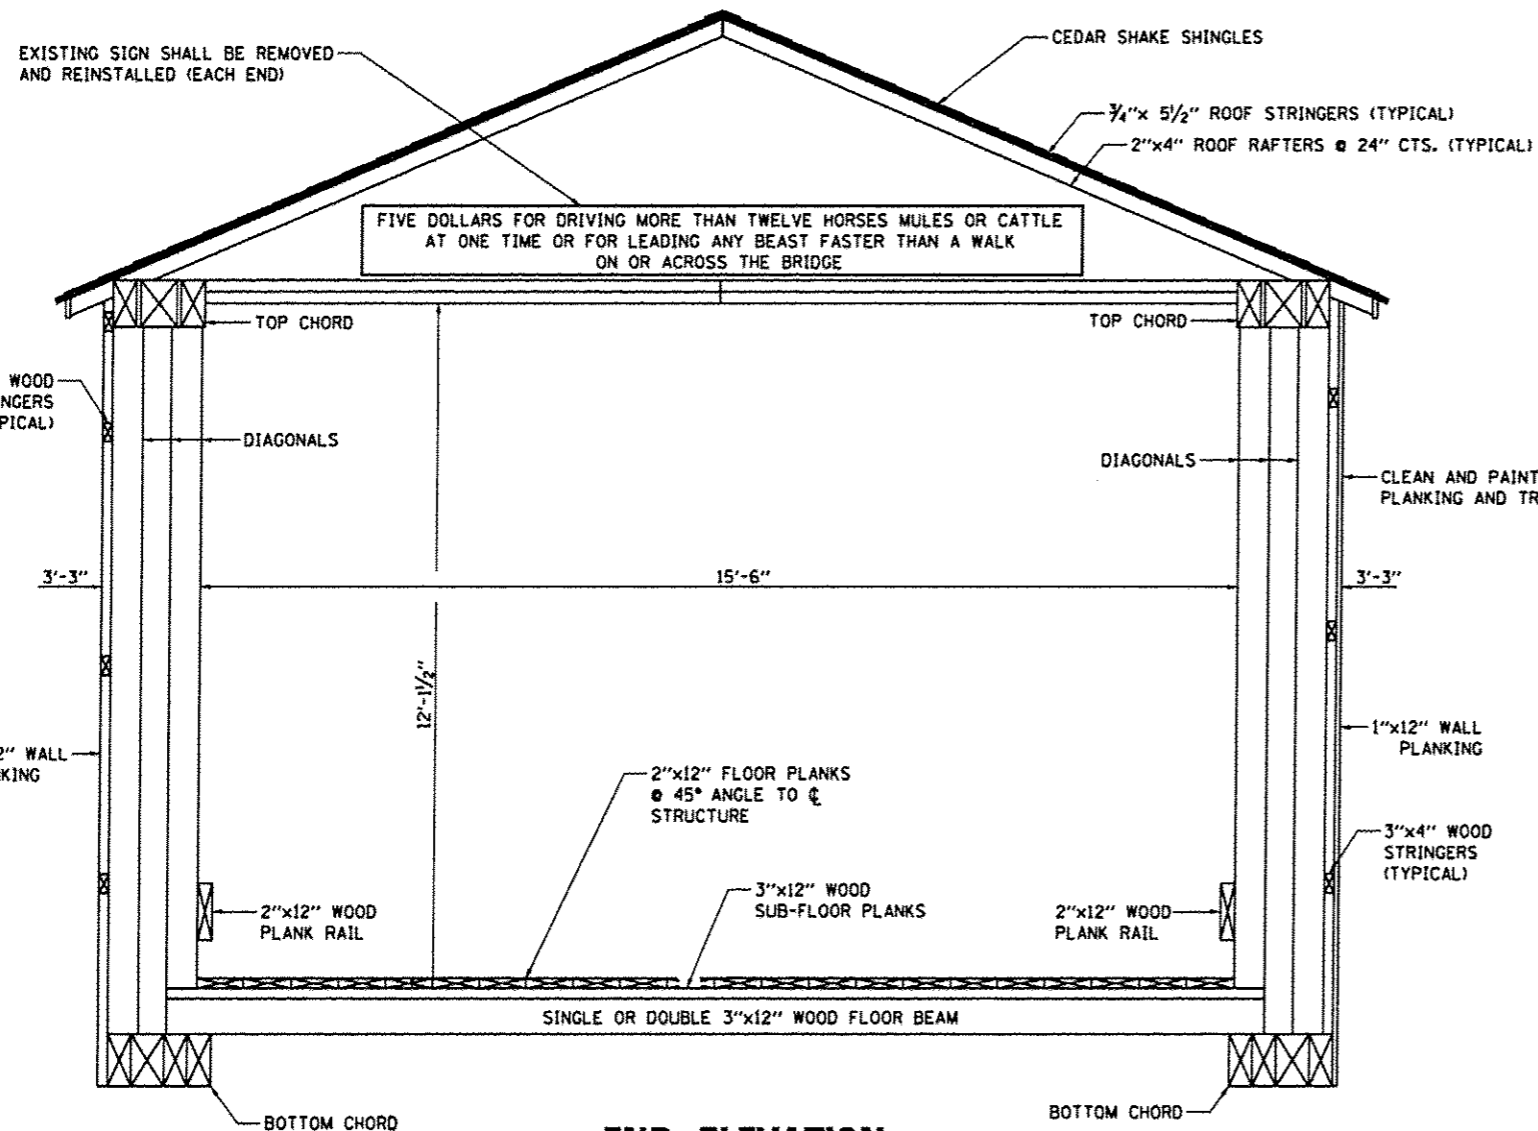


**END ELEVATION  
LOOKING NORTH**

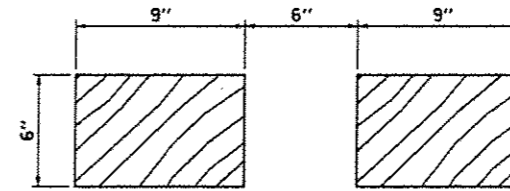


**SECTION A-A  
DIAGONALS**

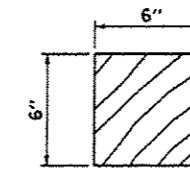


**SECTION B-B  
DIAGONALS**

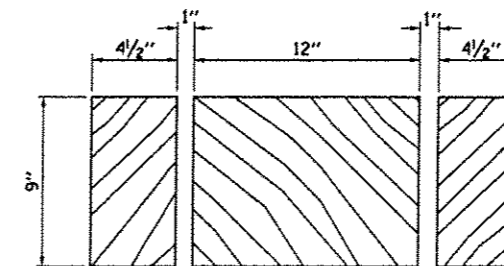


**SECTION C-C  
TOP CHORD**

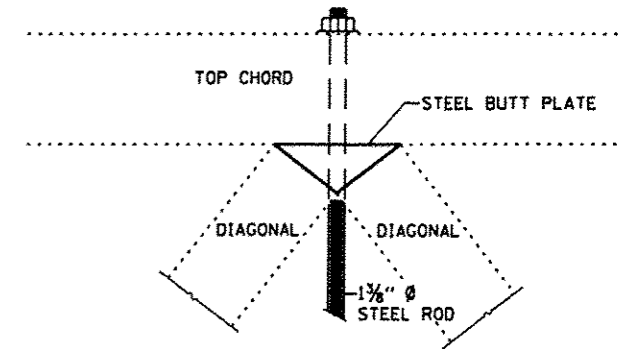

**DETAIL "A"**

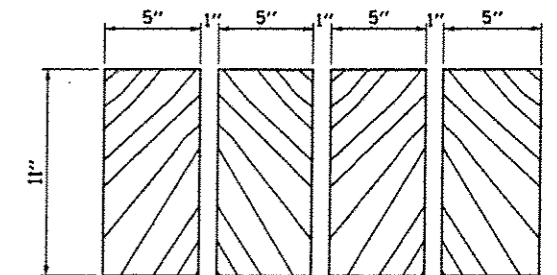

**SECTION D-D  
BOTTOM CHORD**

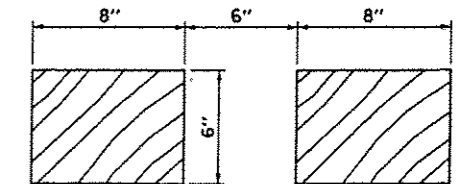

**SECTION E-E  
END POST**

FILE NAME :	USER NAME : woodshankr1	DESIGNED : RON WOODSHANK	REVISED : -
c:\pwork\psdot\woodshankr1\d8282865\036872-shr-detail.dgn		DRAWN : RON WOODSHANK	REVISED : -
		CHECKED : -	REVISED : -
		DATE : -	REVISED : -

STATE OF ILLINOIS  
DEPARTMENT OF TRANSPORTATION

**TRUSS DETAILS  
FOR SN 006-0134**

SCALE: SHEET NO. 2 OF 6 SHEETS STA. TO STA.

T.R. RTE. 246	SECTION IORCBP-2	COUNTY BUREAU	TOTAL SHEETS 11	SHEET NO. 7
ILLINOIS FED. AID PROJECT			CONTRACT NO. 66B72	