



**FLOOR DECK
FLOORING**
AS VIEWED FROM TOP

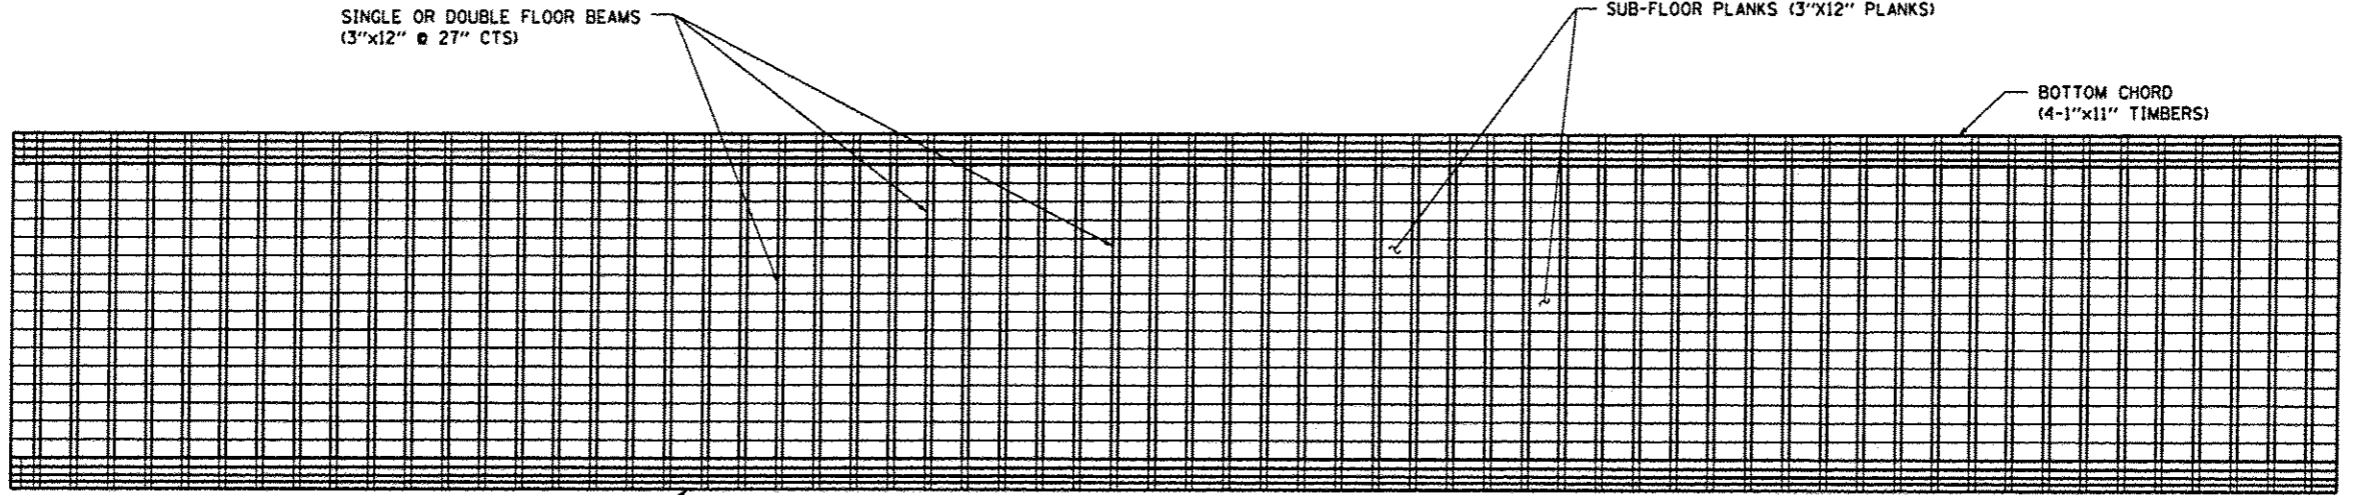

**FLOOR DECK
SUB-FLOOR**
AS VIEWED FROM BOTTOM

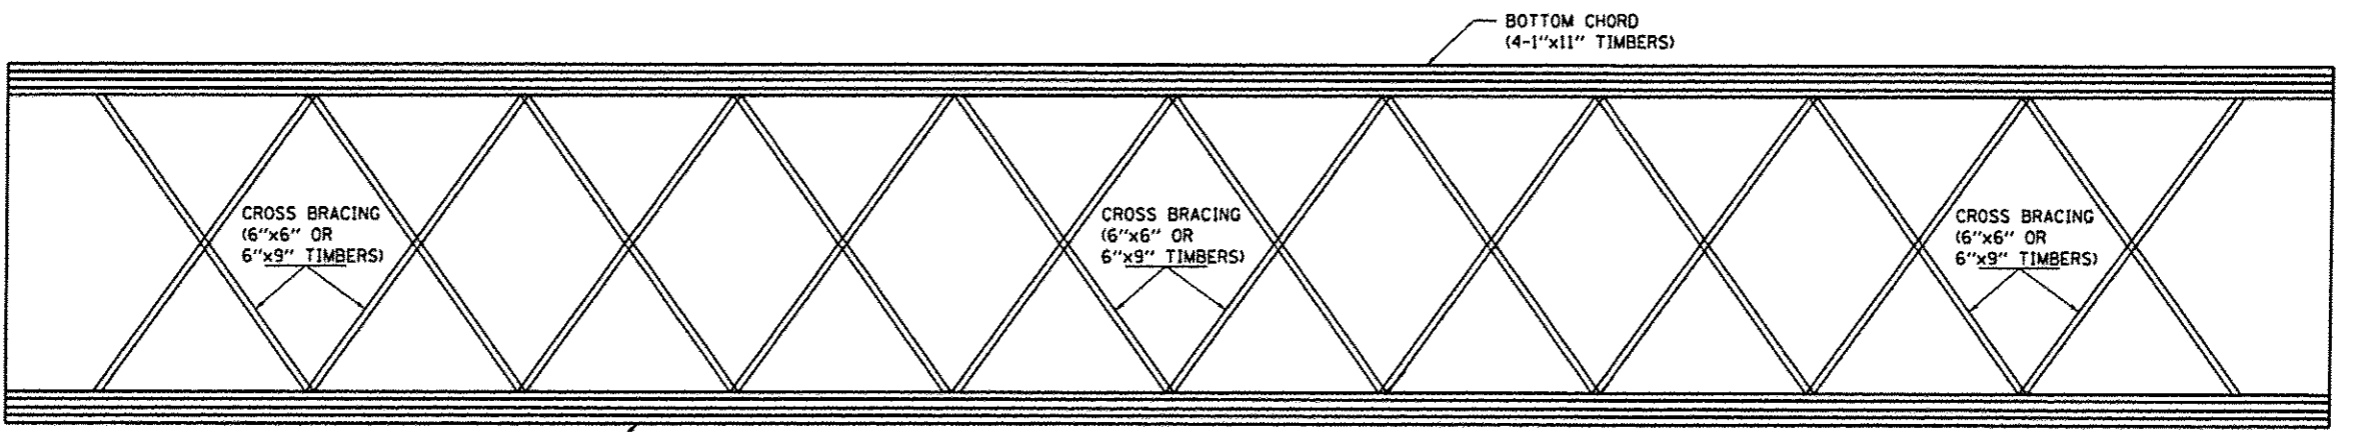

**FLOOR DECK
CROSS FRAMING**
AS VIEWED FROM BOTTOM

FILE NAME :	USER NAME : woodshankr1	DESIGNED <i>RON WOODSHANK</i>	REVISED -
o:\p\work\pwidth\woodshankr1\d8282868\0366872-shr\details.dgn		DRAWN <i>RON WOODSHANK</i>	REVISED -
	PLOT SCALE = 1/8" = 1' / in.	CHECKED -	REVISED -
	PLOT DATE = 6/20/2012	DATE -	REVISED -

STATE OF ILLINOIS
DEPARTMENT OF TRANSPORTATION

**FLOOR DECK DETAILS
FOR SN 006-0314**

SCALE: SHEET NO. 3 OF 6 SHEETS STA. TO STA.

T.R. RTE. 246	SECTION (ORCB)BP-2	COUNTY BUREAU	TOTAL SHEETS 11	SHEET NO. 8
CONTRACT NO. 66B72				
ILLINOIS FED. AID PROJECT				