


EXISTING TYPICAL SECTION

FAI ROUTE 57
M.M. 106.00 TO M.M. 110.00

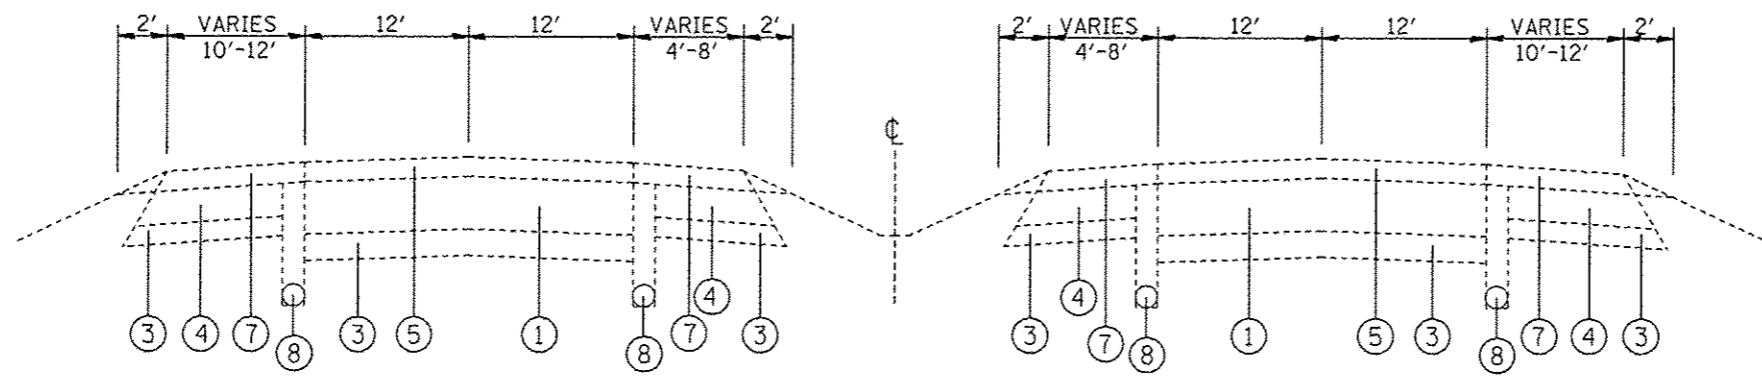

EXISTING TYPICAL SECTION

FAI ROUTE 57
M.M. 110.00 TO M.M. 113.41
M.M. 113.42 TO M.M. 113.46
M.M. 113.47 TO M.M. 115.48

LEGEND

- ① EXISTING CRPCC PAVEMENT 8"
- ② EXISTING PCC PAVEMENT 16 1/2" - 12" - 16 1/2"
- ③ EXISTING STABILIZED SUB-BASE 4"
- ④ EXISTING STABILIZED SHOULDER 8"
- ⑤ EXISTING HMA RESURFACING 3 3/4"
- ⑥ EXISTING HMA RESURFACING 4 1/2"
- ⑦ EXISTING HMA SHOULDERS 3 1/4"
- ⑧ EXISTING PIPE UNDERDRAINS 4"

FILE NAME =	USER NAME = dntelmenjn	DESIGNED -	REVISED -	STATE OF ILLINOIS DEPARTMENT OF TRANSPORTATION	TYPICAL SECTIONS			F.A. RTE.	SECTION	COUNTY	TOTAL SHEETS	SHEET NO.
ci:\pwork\pwork\dntelmenjn\08292465\0876F57-shr-plen.dgn		DRAWN -	REVISED -		57	61-(1,2,3,4,5,6)-1-1	MARION	12	5			
PLOT SCALE = 1/8" = 1' / in.		CHECKED -	REVISED -		SCALE: SHEET NO. OF SHEETS STA. TO STA.			CONTRACT NO. 76F57				
PLOT DATE = 5/17/2012		DATE -	REVISED -		FED. ROAD DIST. NO. ILLINOIS FED. AID PROJECT							