


DATE	
BY	
SURVEYED	
PLOTTED	
TEMPLATE	
NOTE BOOK	
AREAS CHECKED	
NO.	

DATE	
BY	
SURVEYED	
PLOTTED	
TEMPLATE	
NOTE BOOK	
AREAS CHECKED	
NO.	

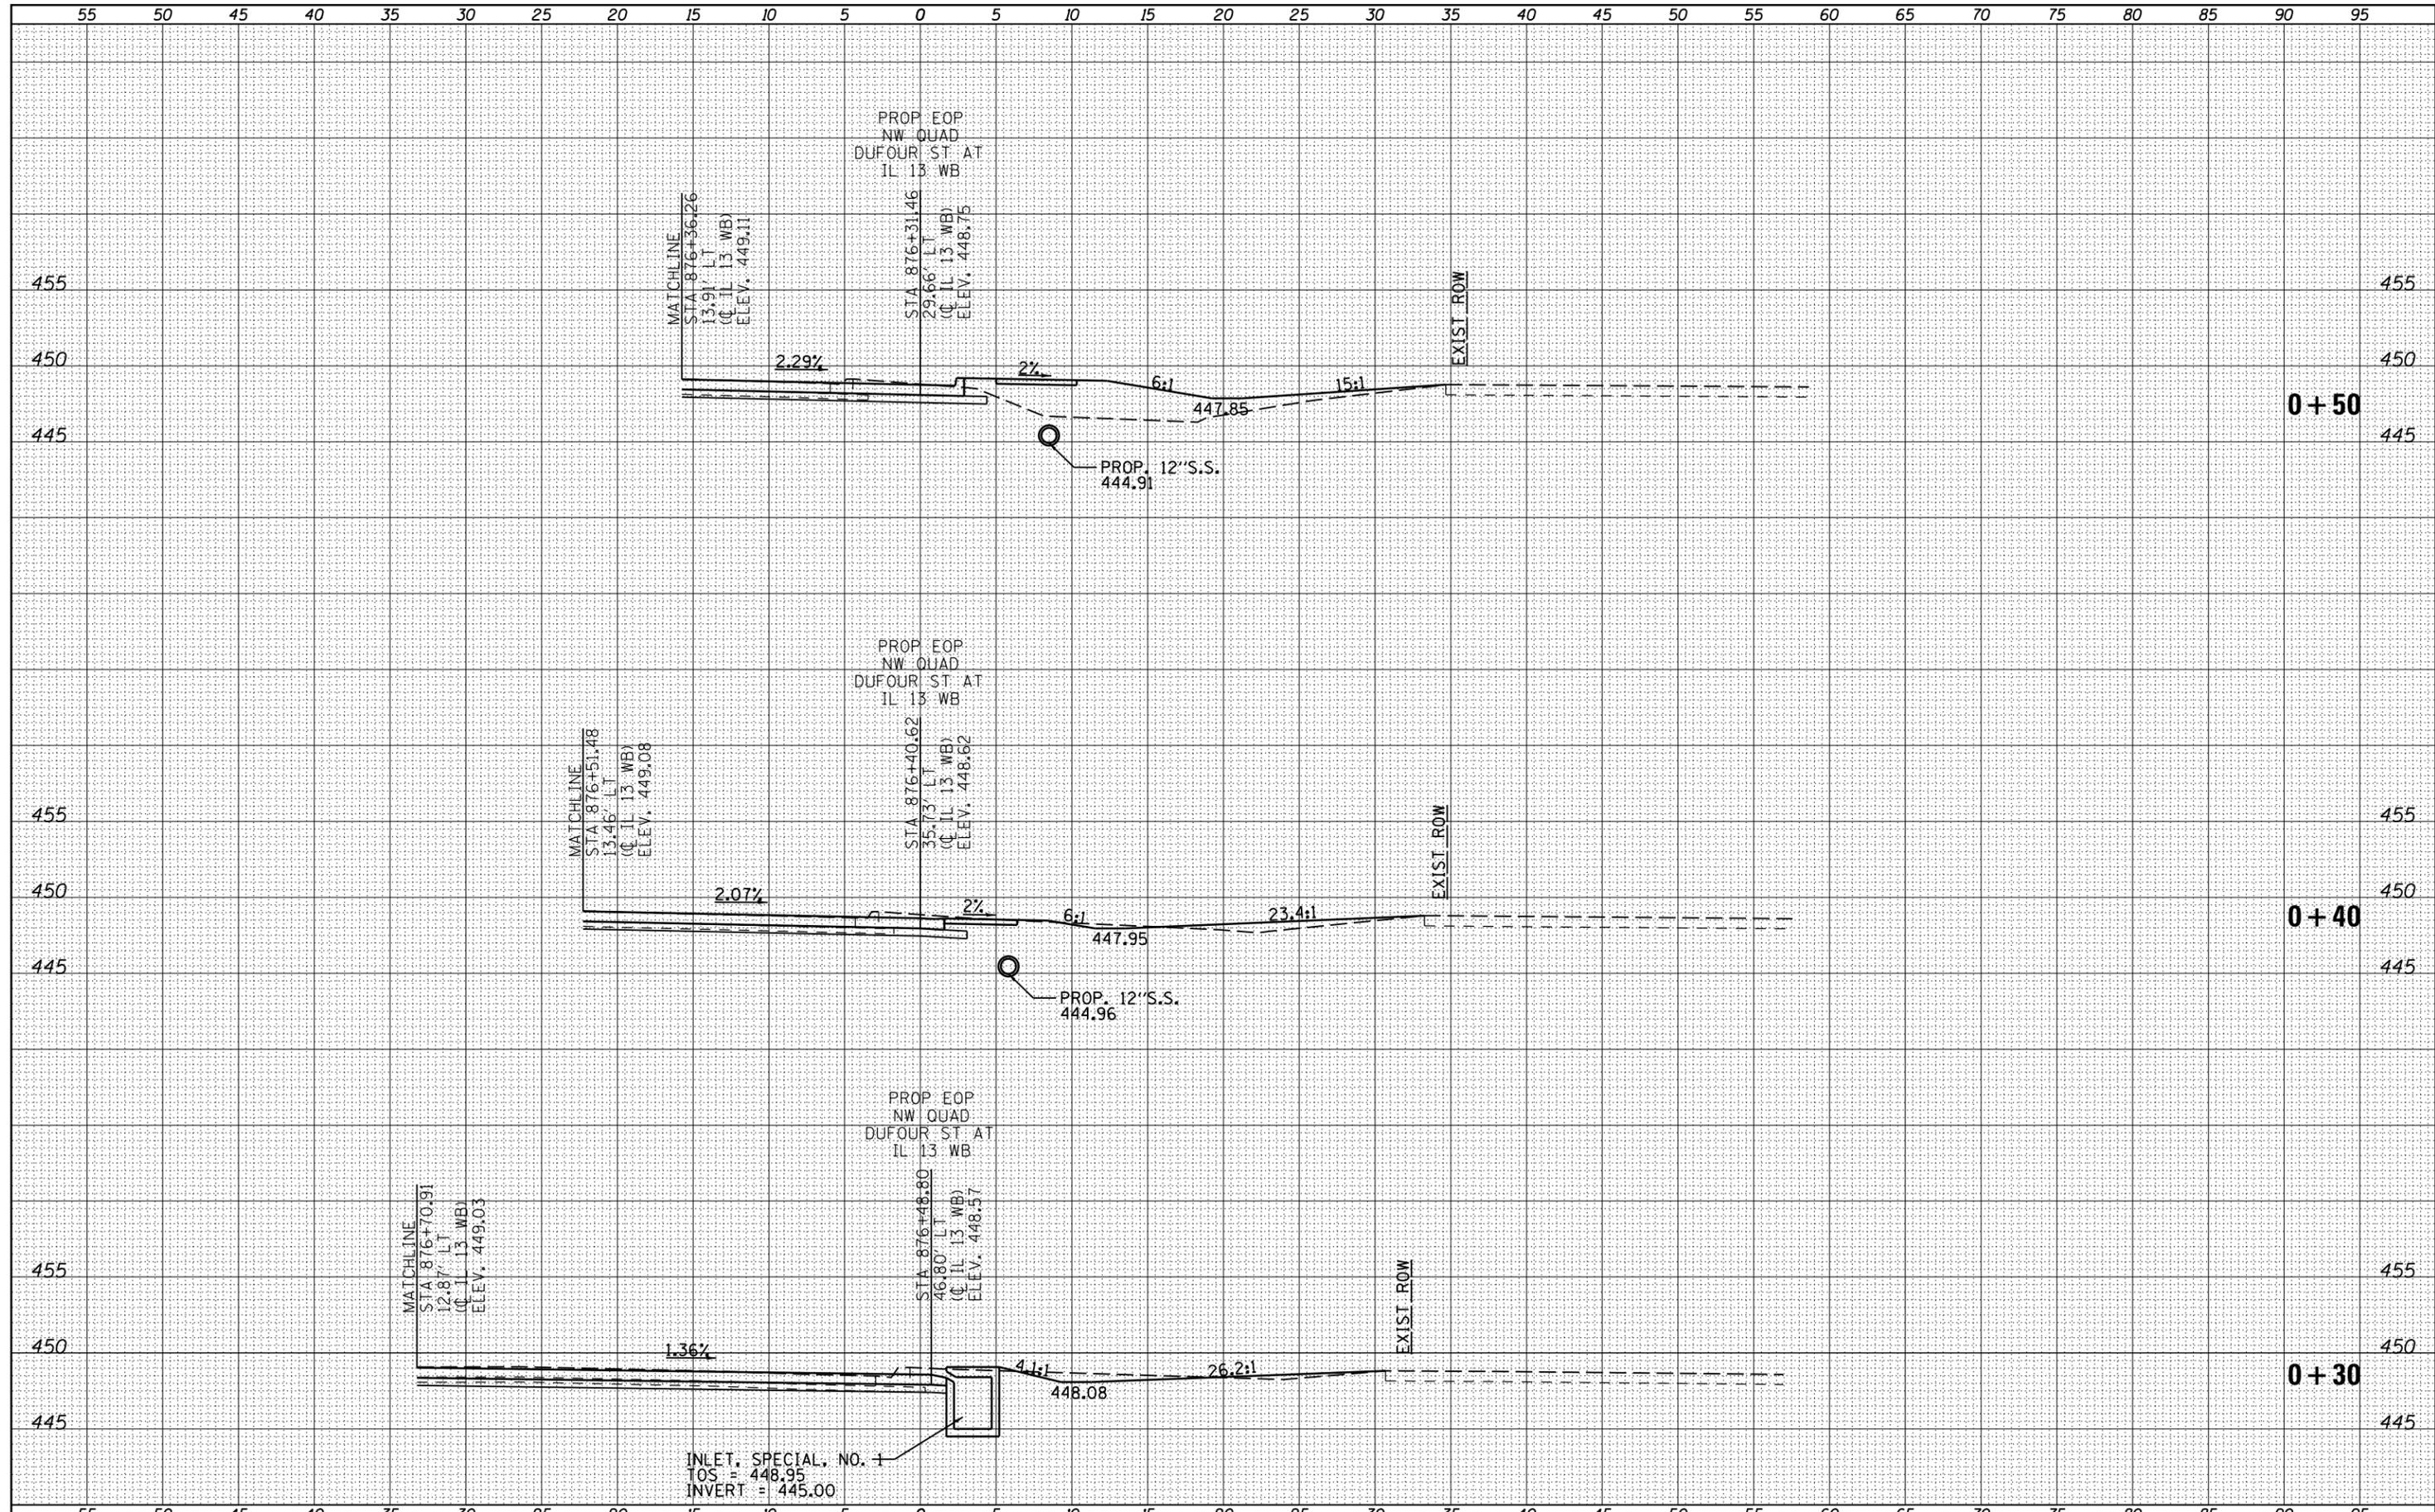

FILE NAME =	USER NAME = susers	DESIGNED -	REVISED -	STATE OF ILLINOIS DEPARTMENT OF TRANSPORTATION	DUFOUR ST NORTHWEST QUADRANT CROSS SECTIONS		F.A.P. RTE.	SECTION	COUNTY	TOTAL SHEETS	SHEET NO.
es:\pw\work\pwwidot\kellykd\0184451\78203-sht-x-VicksQUADS.dgn		DRAWN -	REVISED -		331	(1X-1)R-5,RS-3,N-5,TS-4	WILLIAMSON	288	263	CONTRACT NO. 78203	
PLOT SCALE = 10.0000' / in.		CHECKED -	REVISED -		SCALE: 1"=5'	SHEET NO.	OF SHEETS	STA. +30	TO STA. +50	ILLINOIS FED. AID PROJECT	
PLOT DATE = 5/11/2012		DATE -	REVISED -								