



8/1/12

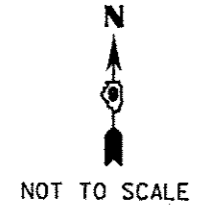

US 45 CLOSED TO TRAFFIC
ACCORDING STANDARD BLR-21

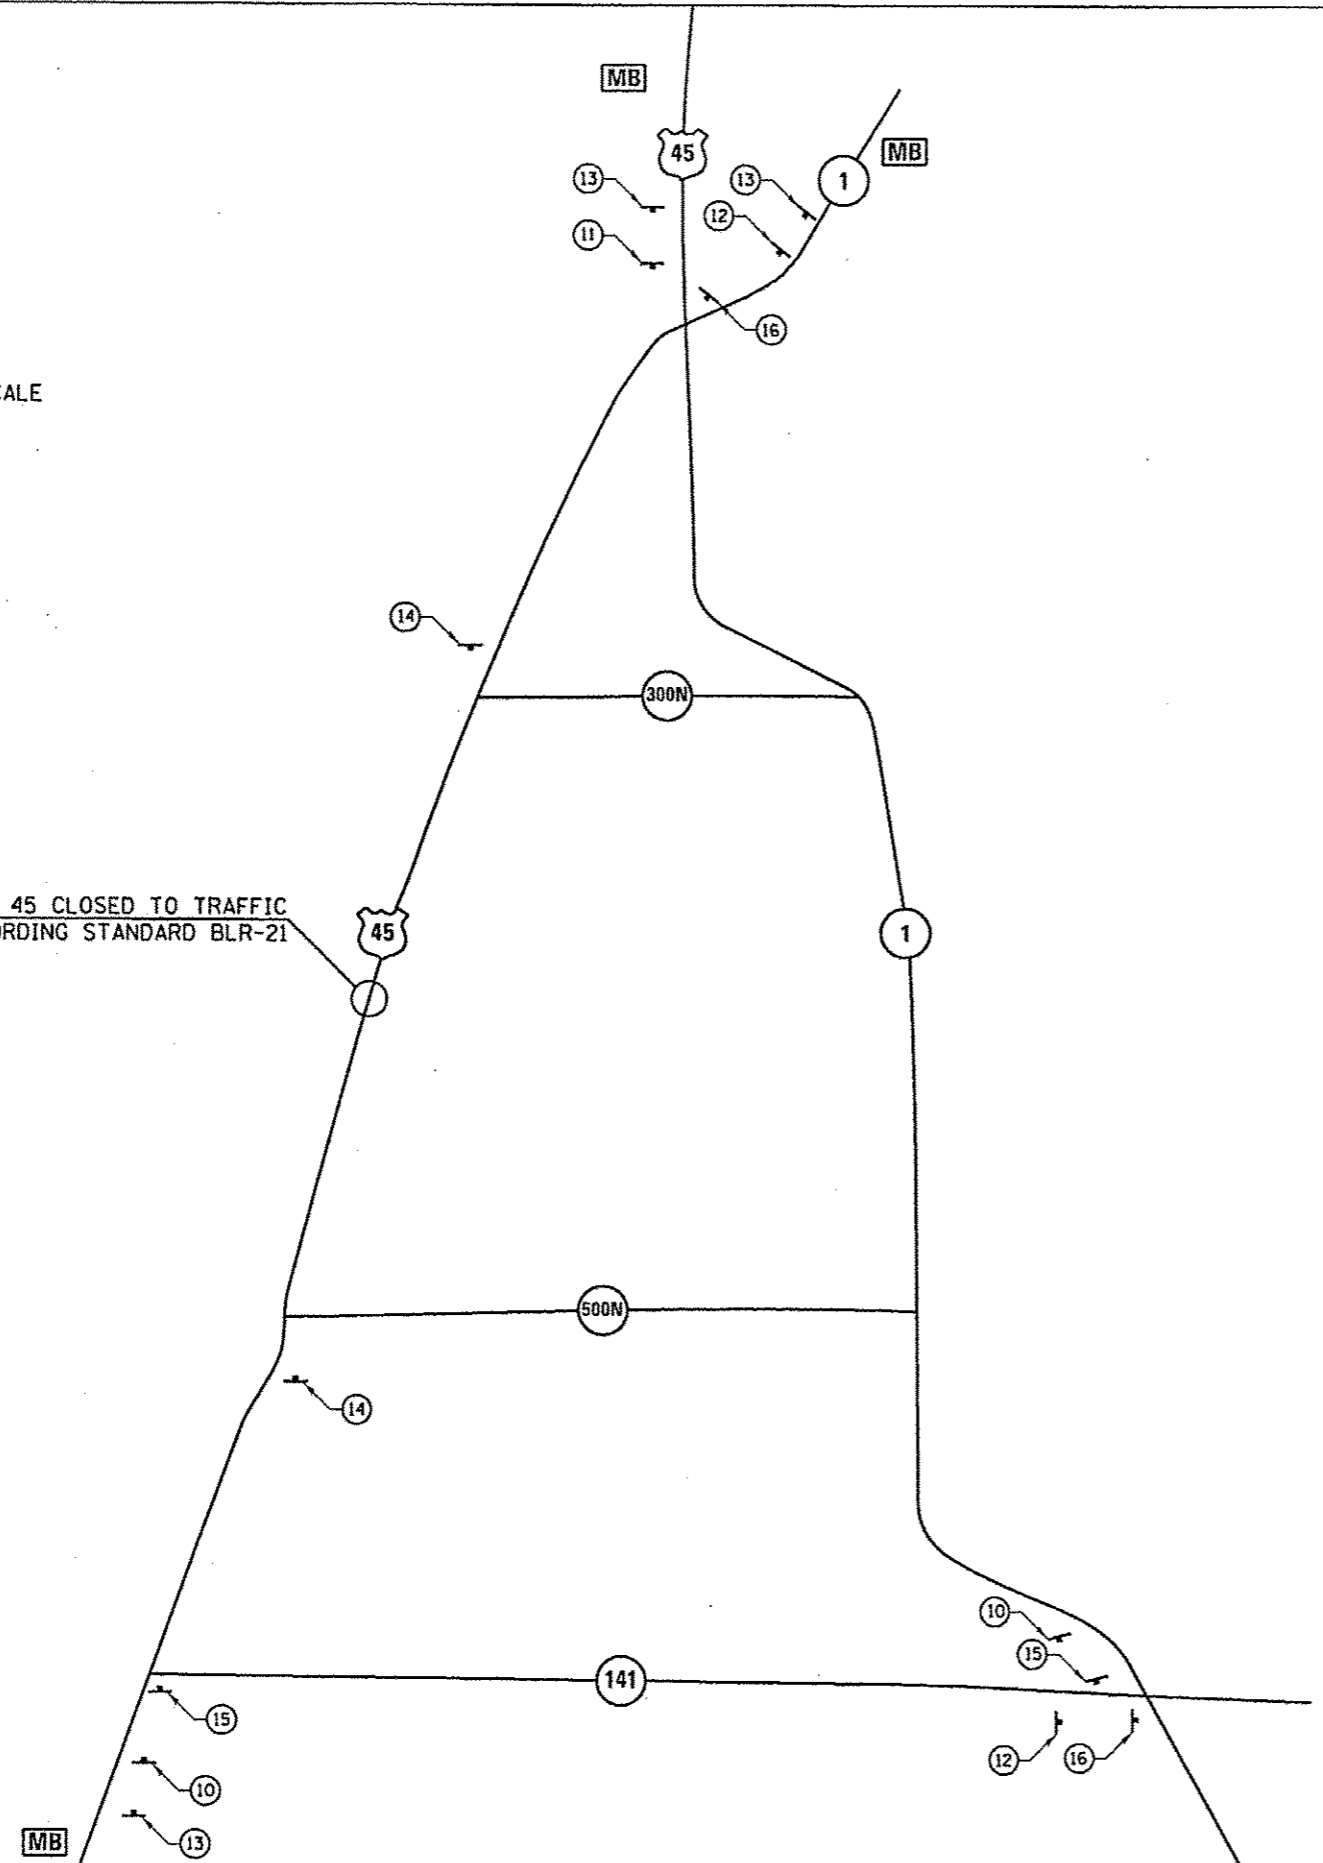

DETOUR ROUTE SIGN SCHEDULE					
SIGN ID NO.	DESCRIPTION	NUMBER REQUIRED EACH	SIGN SIZE	SIGN PANEL TYPE 1 SQ FT	SIGN PANEL TYPE 2 SQ FT
M4-9R	DETOUR	9	24" x 12"	18	
M1-I100	45	9	24" x 24"	36	
M5-1R		2	21" x 15"	4.5	
M5-1L		2	21" x 15"	4.5	
M6-3		1	21" x 15"	2.5	
M6-1		4	21" x 15"	9	
W20-2	DETOUR AHEAD	3	48" x 48"		48
W20-3	ROAD CLOSED AHEAD	2	48" x 48"		64
TOTALS				74.5	112

LEGEND

SIGN

MESSAGE BOARD

SIGNING

FILE NAME *	USER NAME * russellof	DESIGNED -	REVISED -
c:\pwork\pudot\russellof\10302059\78300-sht-plan.dgn		DRAWN -	REVISED -
PLOT SCALE * 100.0000' / 1"		CHECKED -	REVISED -
PLOT DATE * 5/10/2012		DATE -	REVISED -

**STATE OF ILLINOIS
DEPARTMENT OF TRANSPORTATION**

DETOUR SHEET			
SCALE:	SHEET	OF SHEETS	STA. TO STA.

F.A.P. RTE.	SECTION	COUNTY	TOTAL SHEETS	SHEET NO.
332 09 CM SLOPE REPAIR 2013-		WHITE	5	5
CONTRACT NO. 78300				
ILLINOIS FED. AID PROJECT				