



LONGITUDINAL AND TYPICAL SECTION

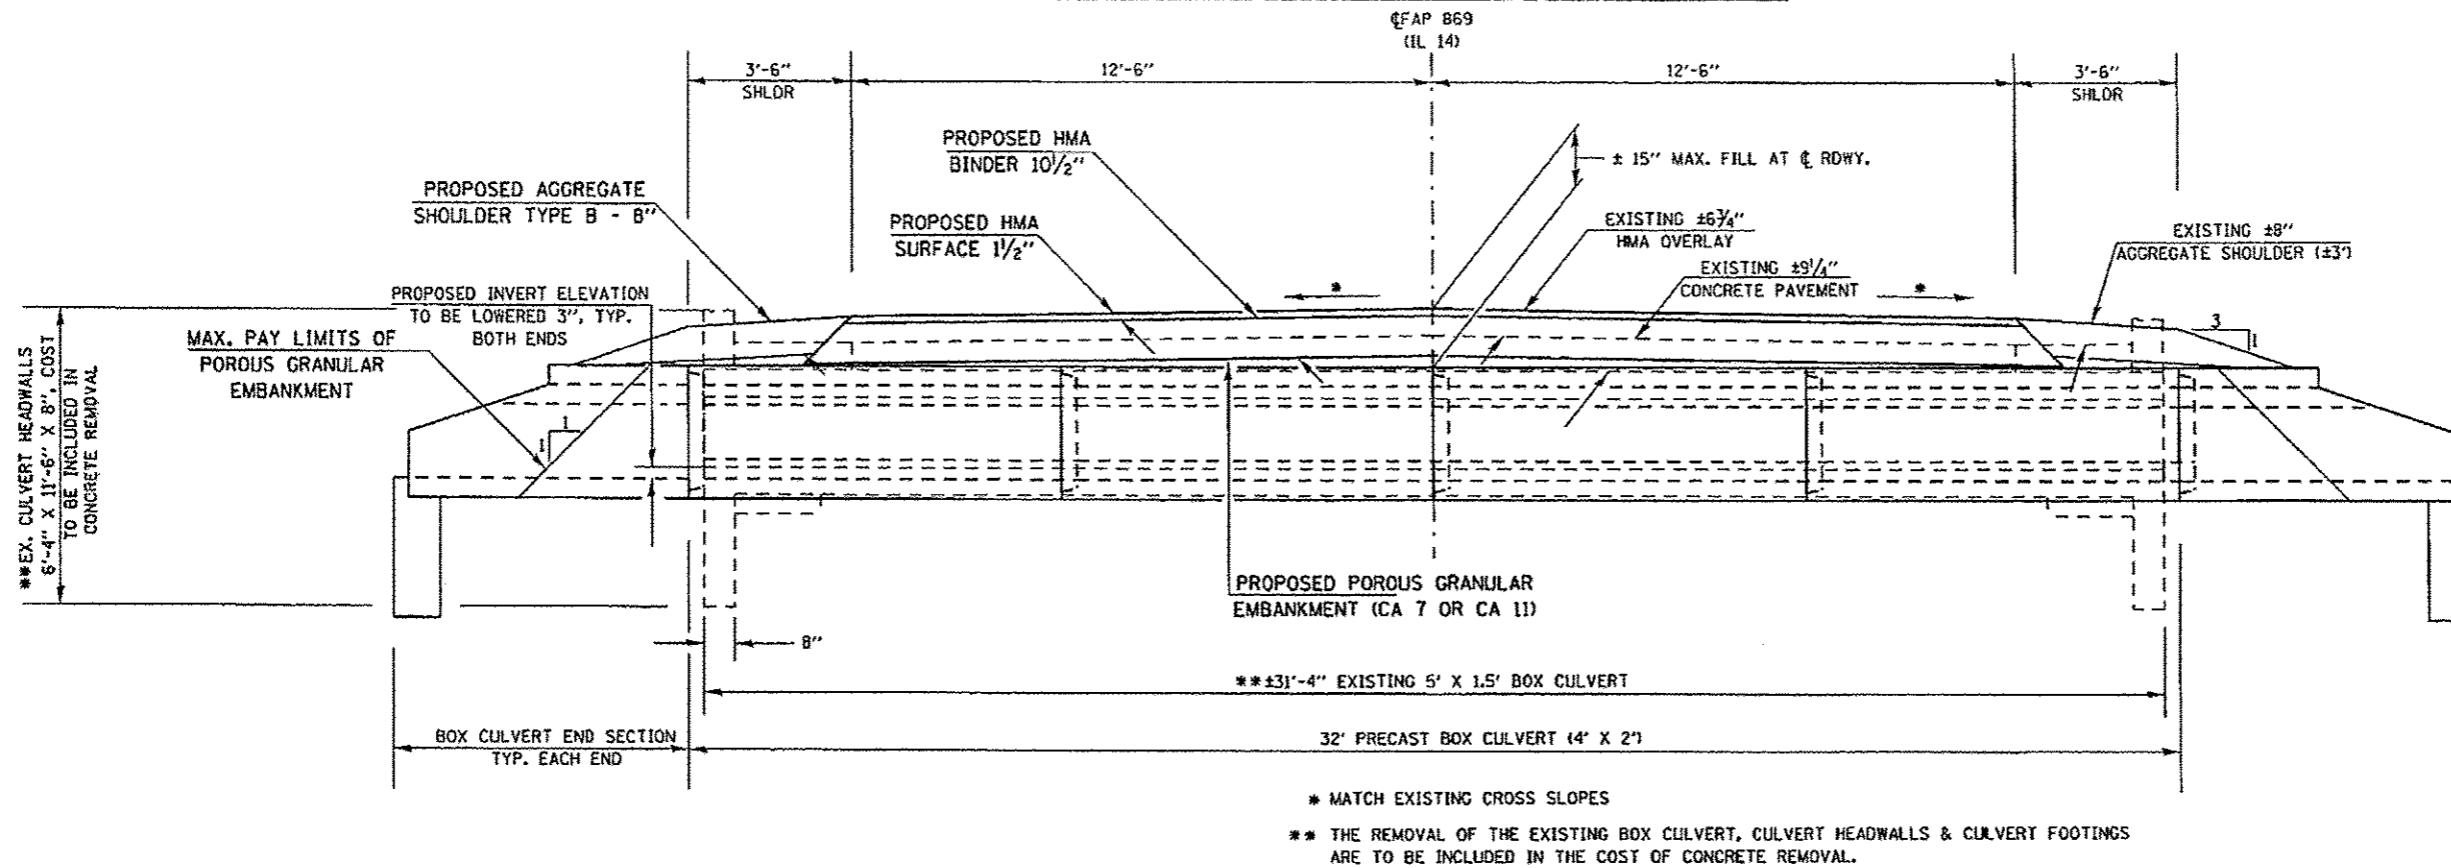

TYPICAL LIMITS OF POROUS GRANULAR EMBANKMENT

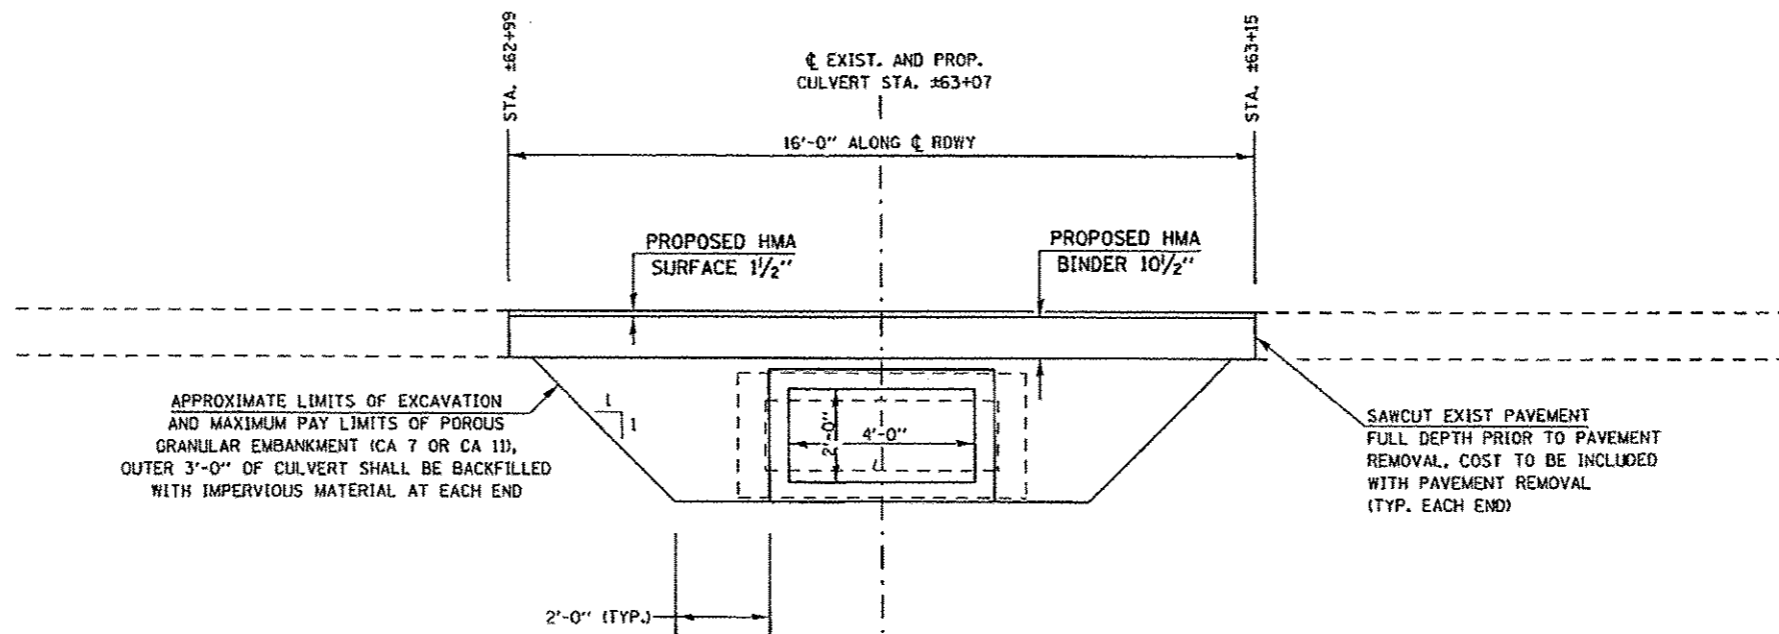

| | | | | | | | | | | |
|---|------------------------------|----------------|-----------|---|--------------------|---------------------------|------------------------|-----------------|----------------------|-------------------|
| FILE NAME - | USER NAME - holateadw | DESIGNED - TWH | REVISED - | STATE OF ILLINOIS DEPARTMENT OF TRANSPORTATION | SN 073-7019 | F.A.P. RTE. 869 | SECTION R(1-1)(1-1) | COUNTY PERRY | TOTAL SHEETS 9 | SHEET NO. 5 |
| o:\pwork\p\dot\holateadw\08388771\7322-sht-plan.dgn | PLOT SCALE = 4,000B B' / in. | DRAWN - TWH | REVISED - | | | | | | | |
| SHT_DOUBLE PLAN | PLOT DATE = 5/15/2012 | CHECKED - | REVISED - | | | | | | | |
| | | DATE - | REVISED - | | | | | | | |
| | | | | | | SCALE: | SHEET | OF | SHEETS | STA. TO STA. |
| | | | | | | ILLINOIS FED. AID PROJECT | | | | |