



PLAN	DATE
REVISED	
DATE	
BY	
CHECKED	
DATE	
PROJECT	
NO.	

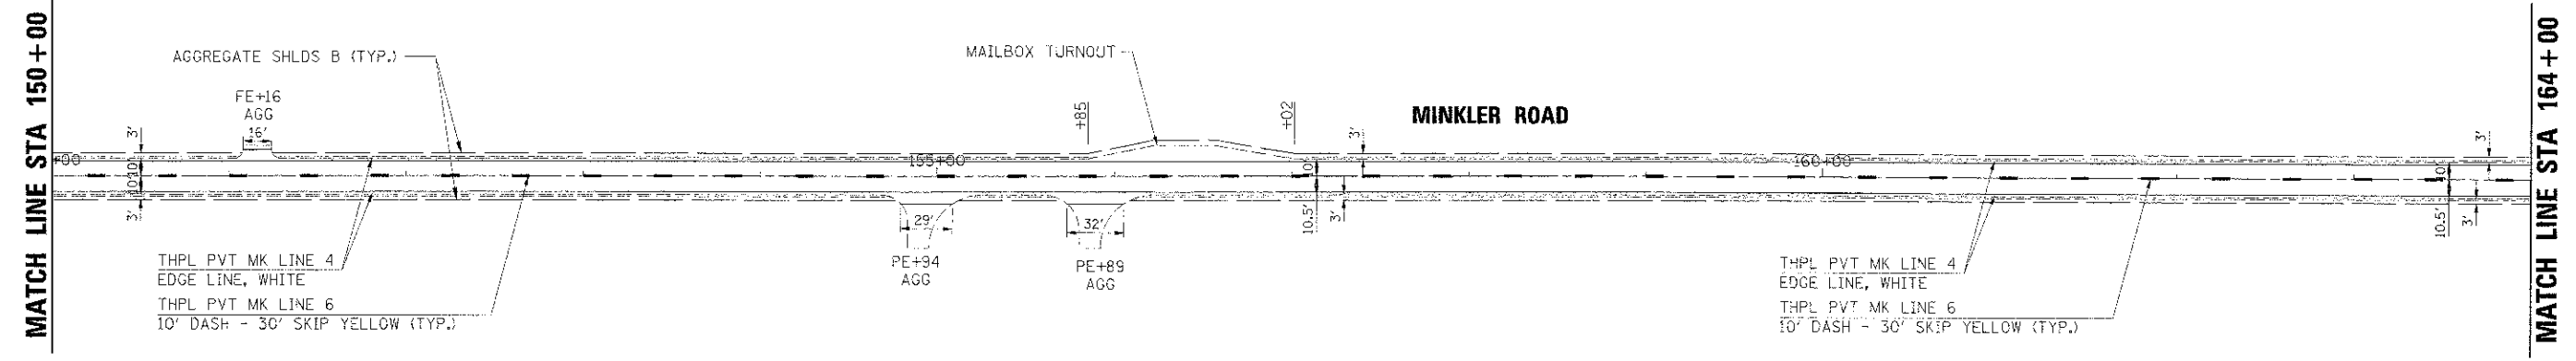

PROFILE	DATE
REVISED	
DATE	
BY	
CHECKED	
DATE	
PROJECT	
NO.	

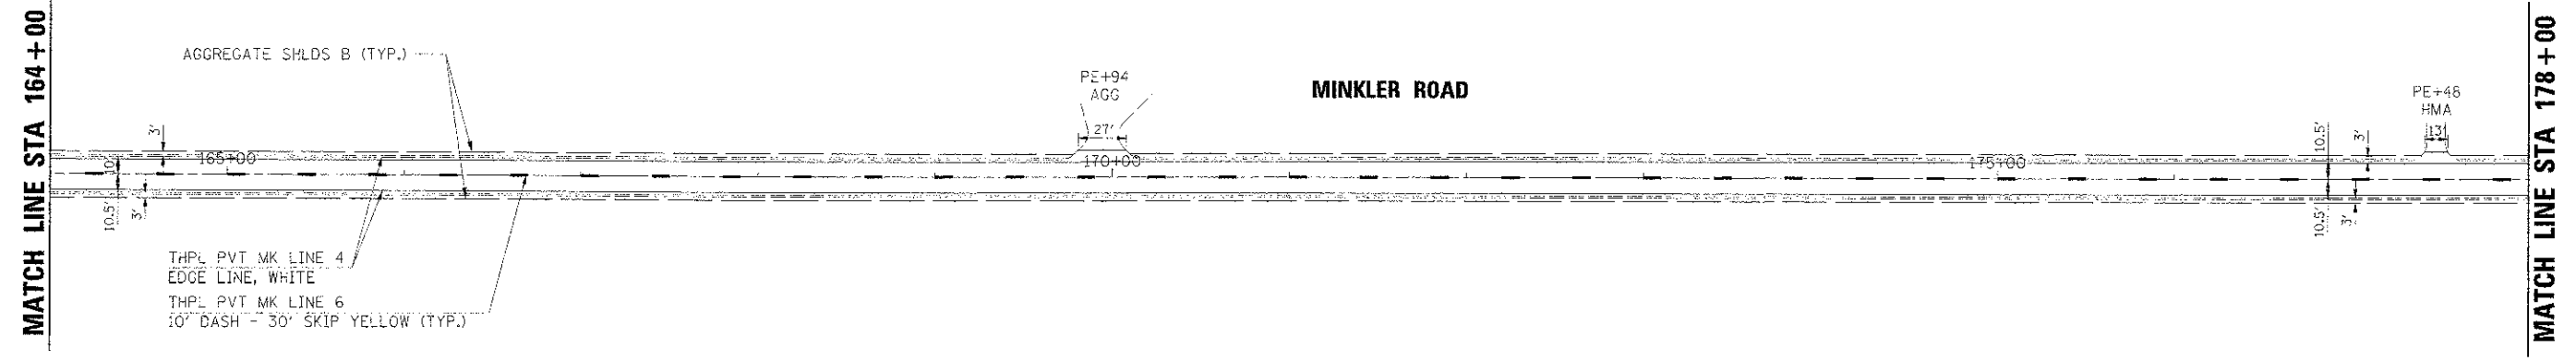

	USER NAME: McEllan PROJECT: 11-00043-00-RS PROJECT DATE: 5/25/2012 USER NAME: 208_cp02.rgn	DESIGNED: JMR CHECKED: JS DATE: 4/30/12	REVISED: -- REVISED: -- REVISED: -- REVISED: --	VILLAGE OF OSWEGO	ROADWAY PLAN MINKLER ROAD STA 150+00 TO STA 178+00	F.A.U. RFE: 3792	SECTION: 11-00043-00-RS	COUNTY: KENDALL	TOTAL SHEETS: 9	SHEET NO.: 6
	SCALE:	SHEET NO. OF SHEETS: STA. TO STA.	CONTRACT NO. 87506							