


ROUTE NO.	SECTION	COUNTY	TOTAL SHEETS	SHEET NO.
C.H. 16	07-00945-00-BR	CHAMPAIGN	45	40
STA.	10 STA.		660	
F.H.W.A. REG.	ILLINOIS	PROJECT		

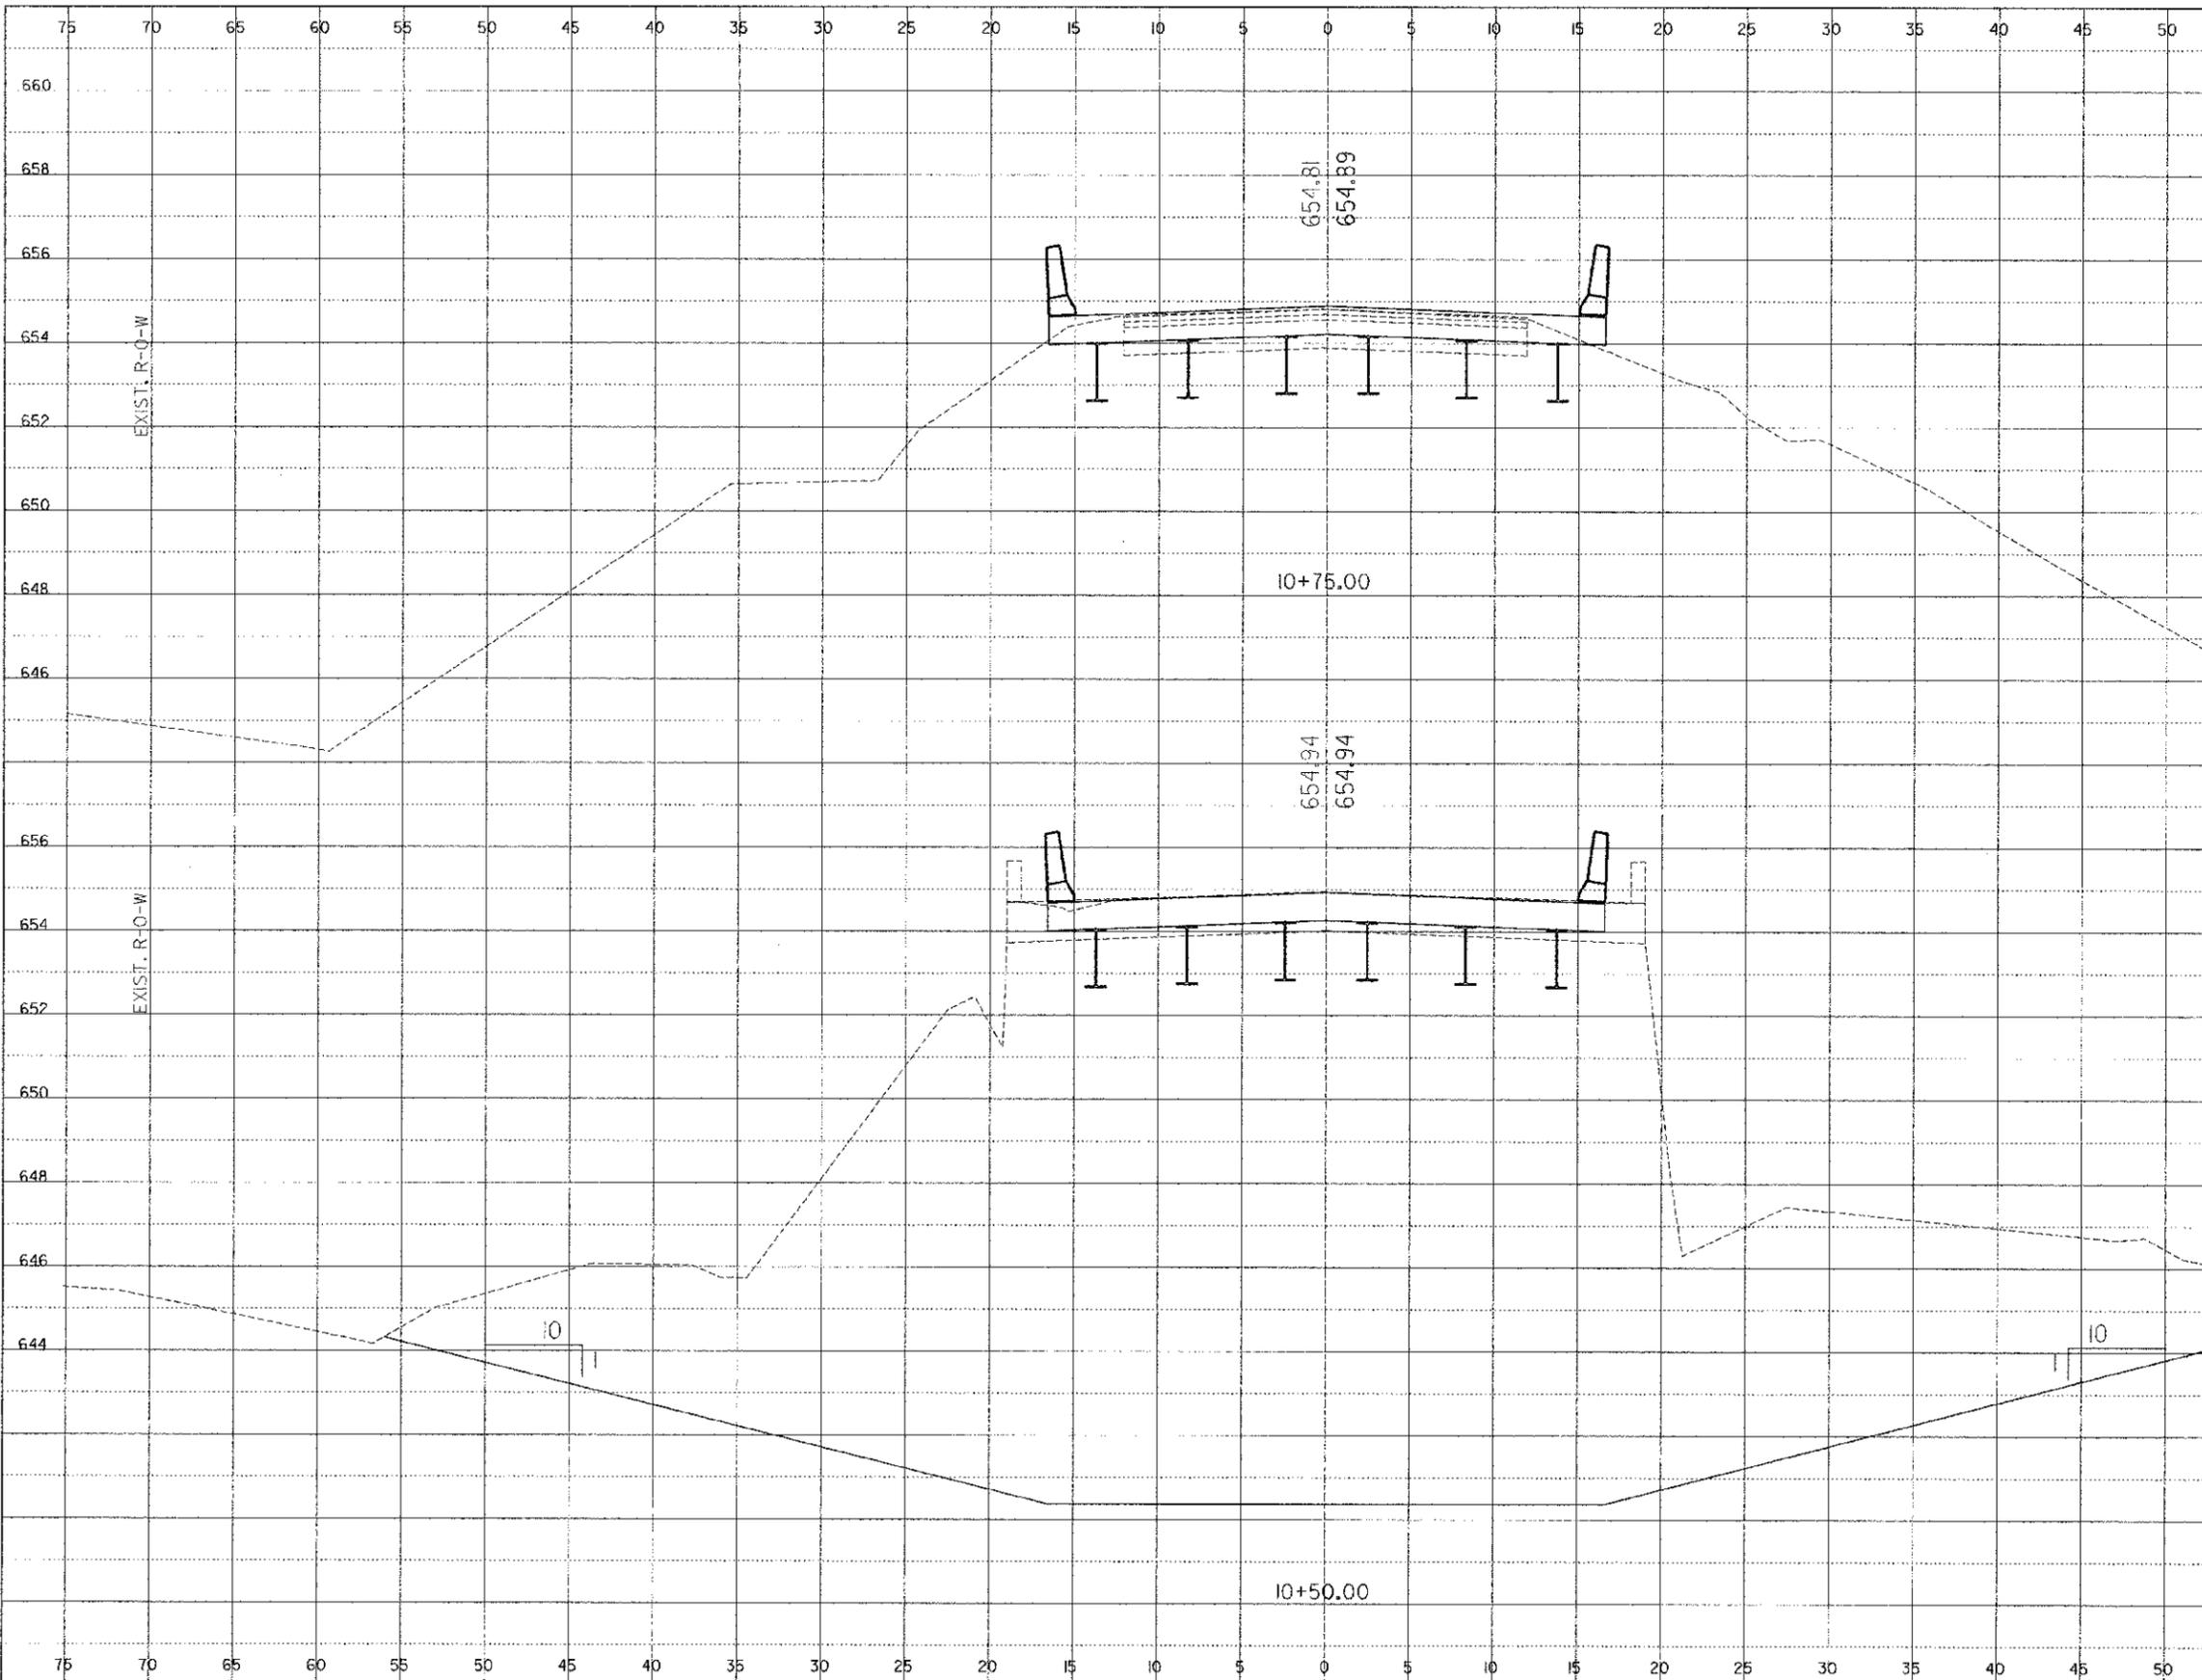

FINAL SURVEY
 SURVEYED BY: _____
 CHECKED BY: _____
 DATE: _____

ORIGINAL SURVEY
 SURVEYED BY: _____
 CHECKED BY: _____
 DATE: _____

10072 Cross Section Sheets.dwg 2/14/2012 8:04:00 AM