


ROUTE NO.	SECTION	COUNTY	TOTAL SHEETS	SHEET NO.
C.H. 16	07-00945-00-BR	CHAMPAIGN	45	44
STA.	TO STA.		660	
F.A.W.A. REG.	ILLINOIS	PROJECT		
55	60	65	70	75

DATE	
BY	
REVISION	
NO.	
DATE	
BY	
REVISION	
NO.	
DATE	
BY	
REVISION	
NO.	

DATE	
BY	
REVISION	
NO.	
DATE	
BY	
REVISION	
NO.	
DATE	
BY	
REVISION	
NO.	

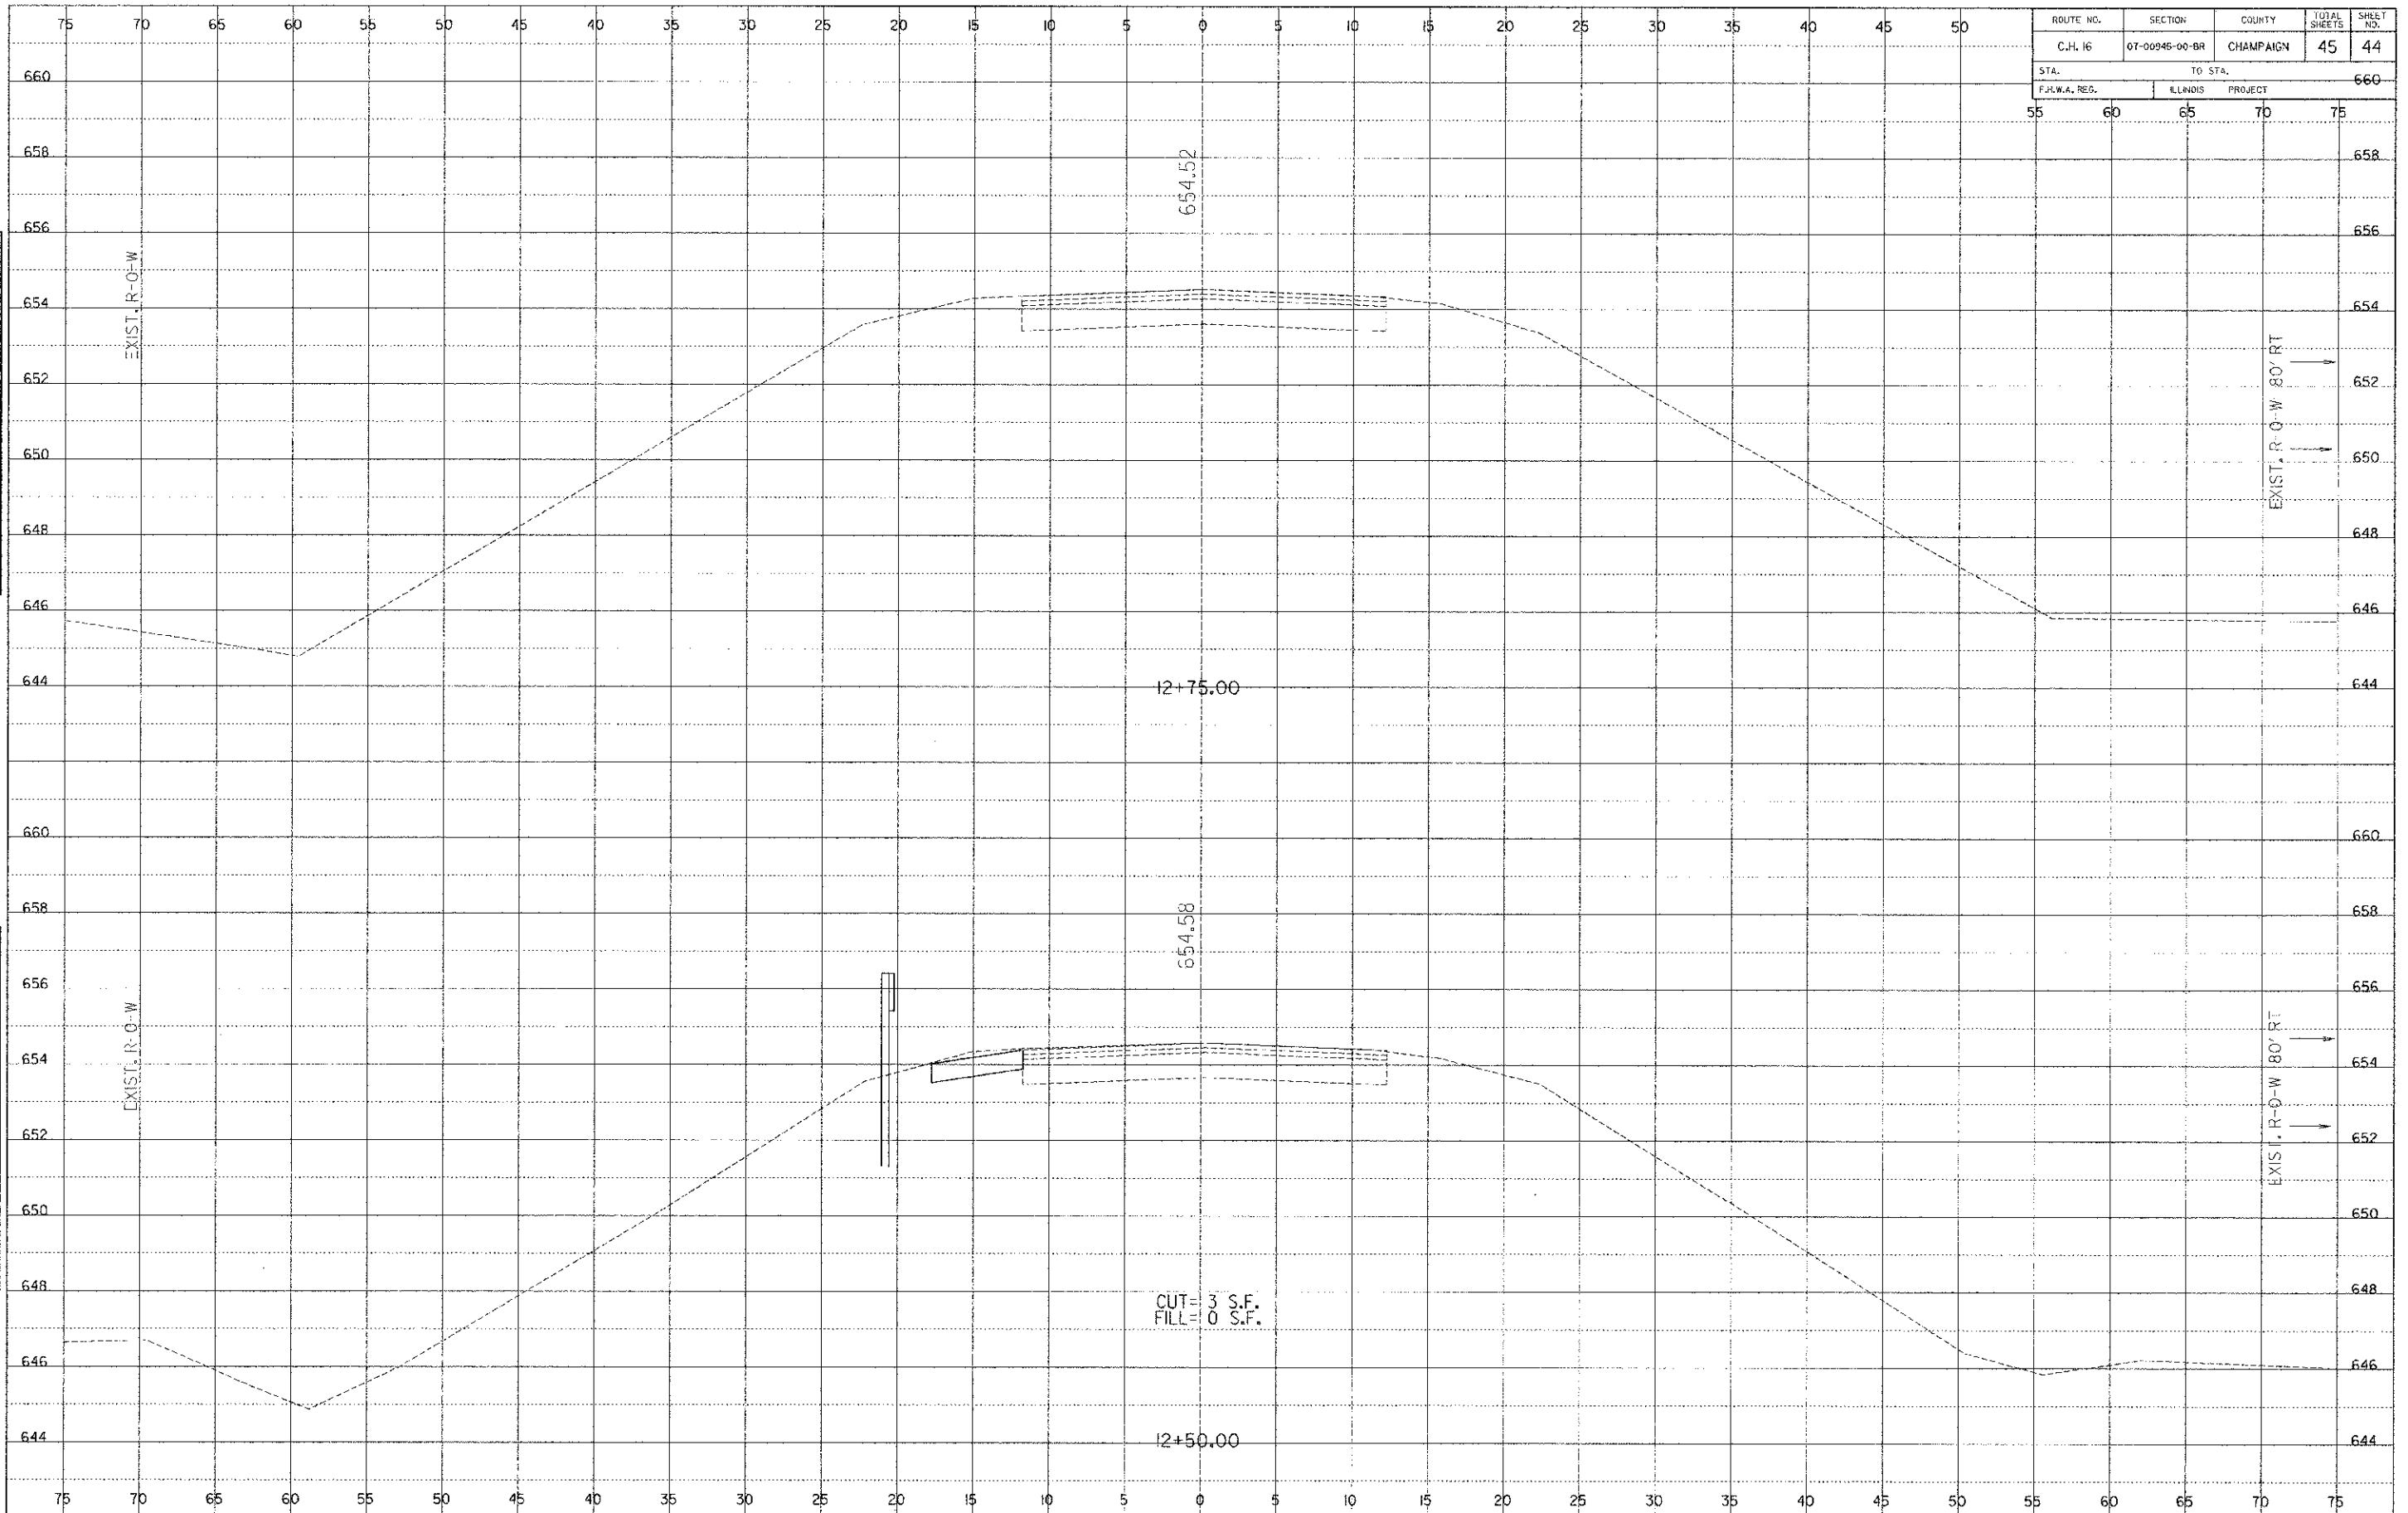

10072 Cross Section Sheets.dwg 2/13/2012 11:27:46 AM