


DATE	
BY	
FINAL SURVEY	
PLOTTED	
NOTE BOOK	
AREAS CHECKED	
NO.	

DATE	
BY	
ORIGINAL SURVEY	
PLOTTED	
NOTE BOOK	
AREAS CHECKED	
NO.	

GREENE & BRADFORD, INC.
 OF ENGINEERS
 1000 N. WASHINGTON ST., SUITE 200
 CHICAGO, ILL. 60610
 TEL: 312.467.1000
 FAX: 312.467.1001
 WWW.GREENE-AND-BRADFORD.COM

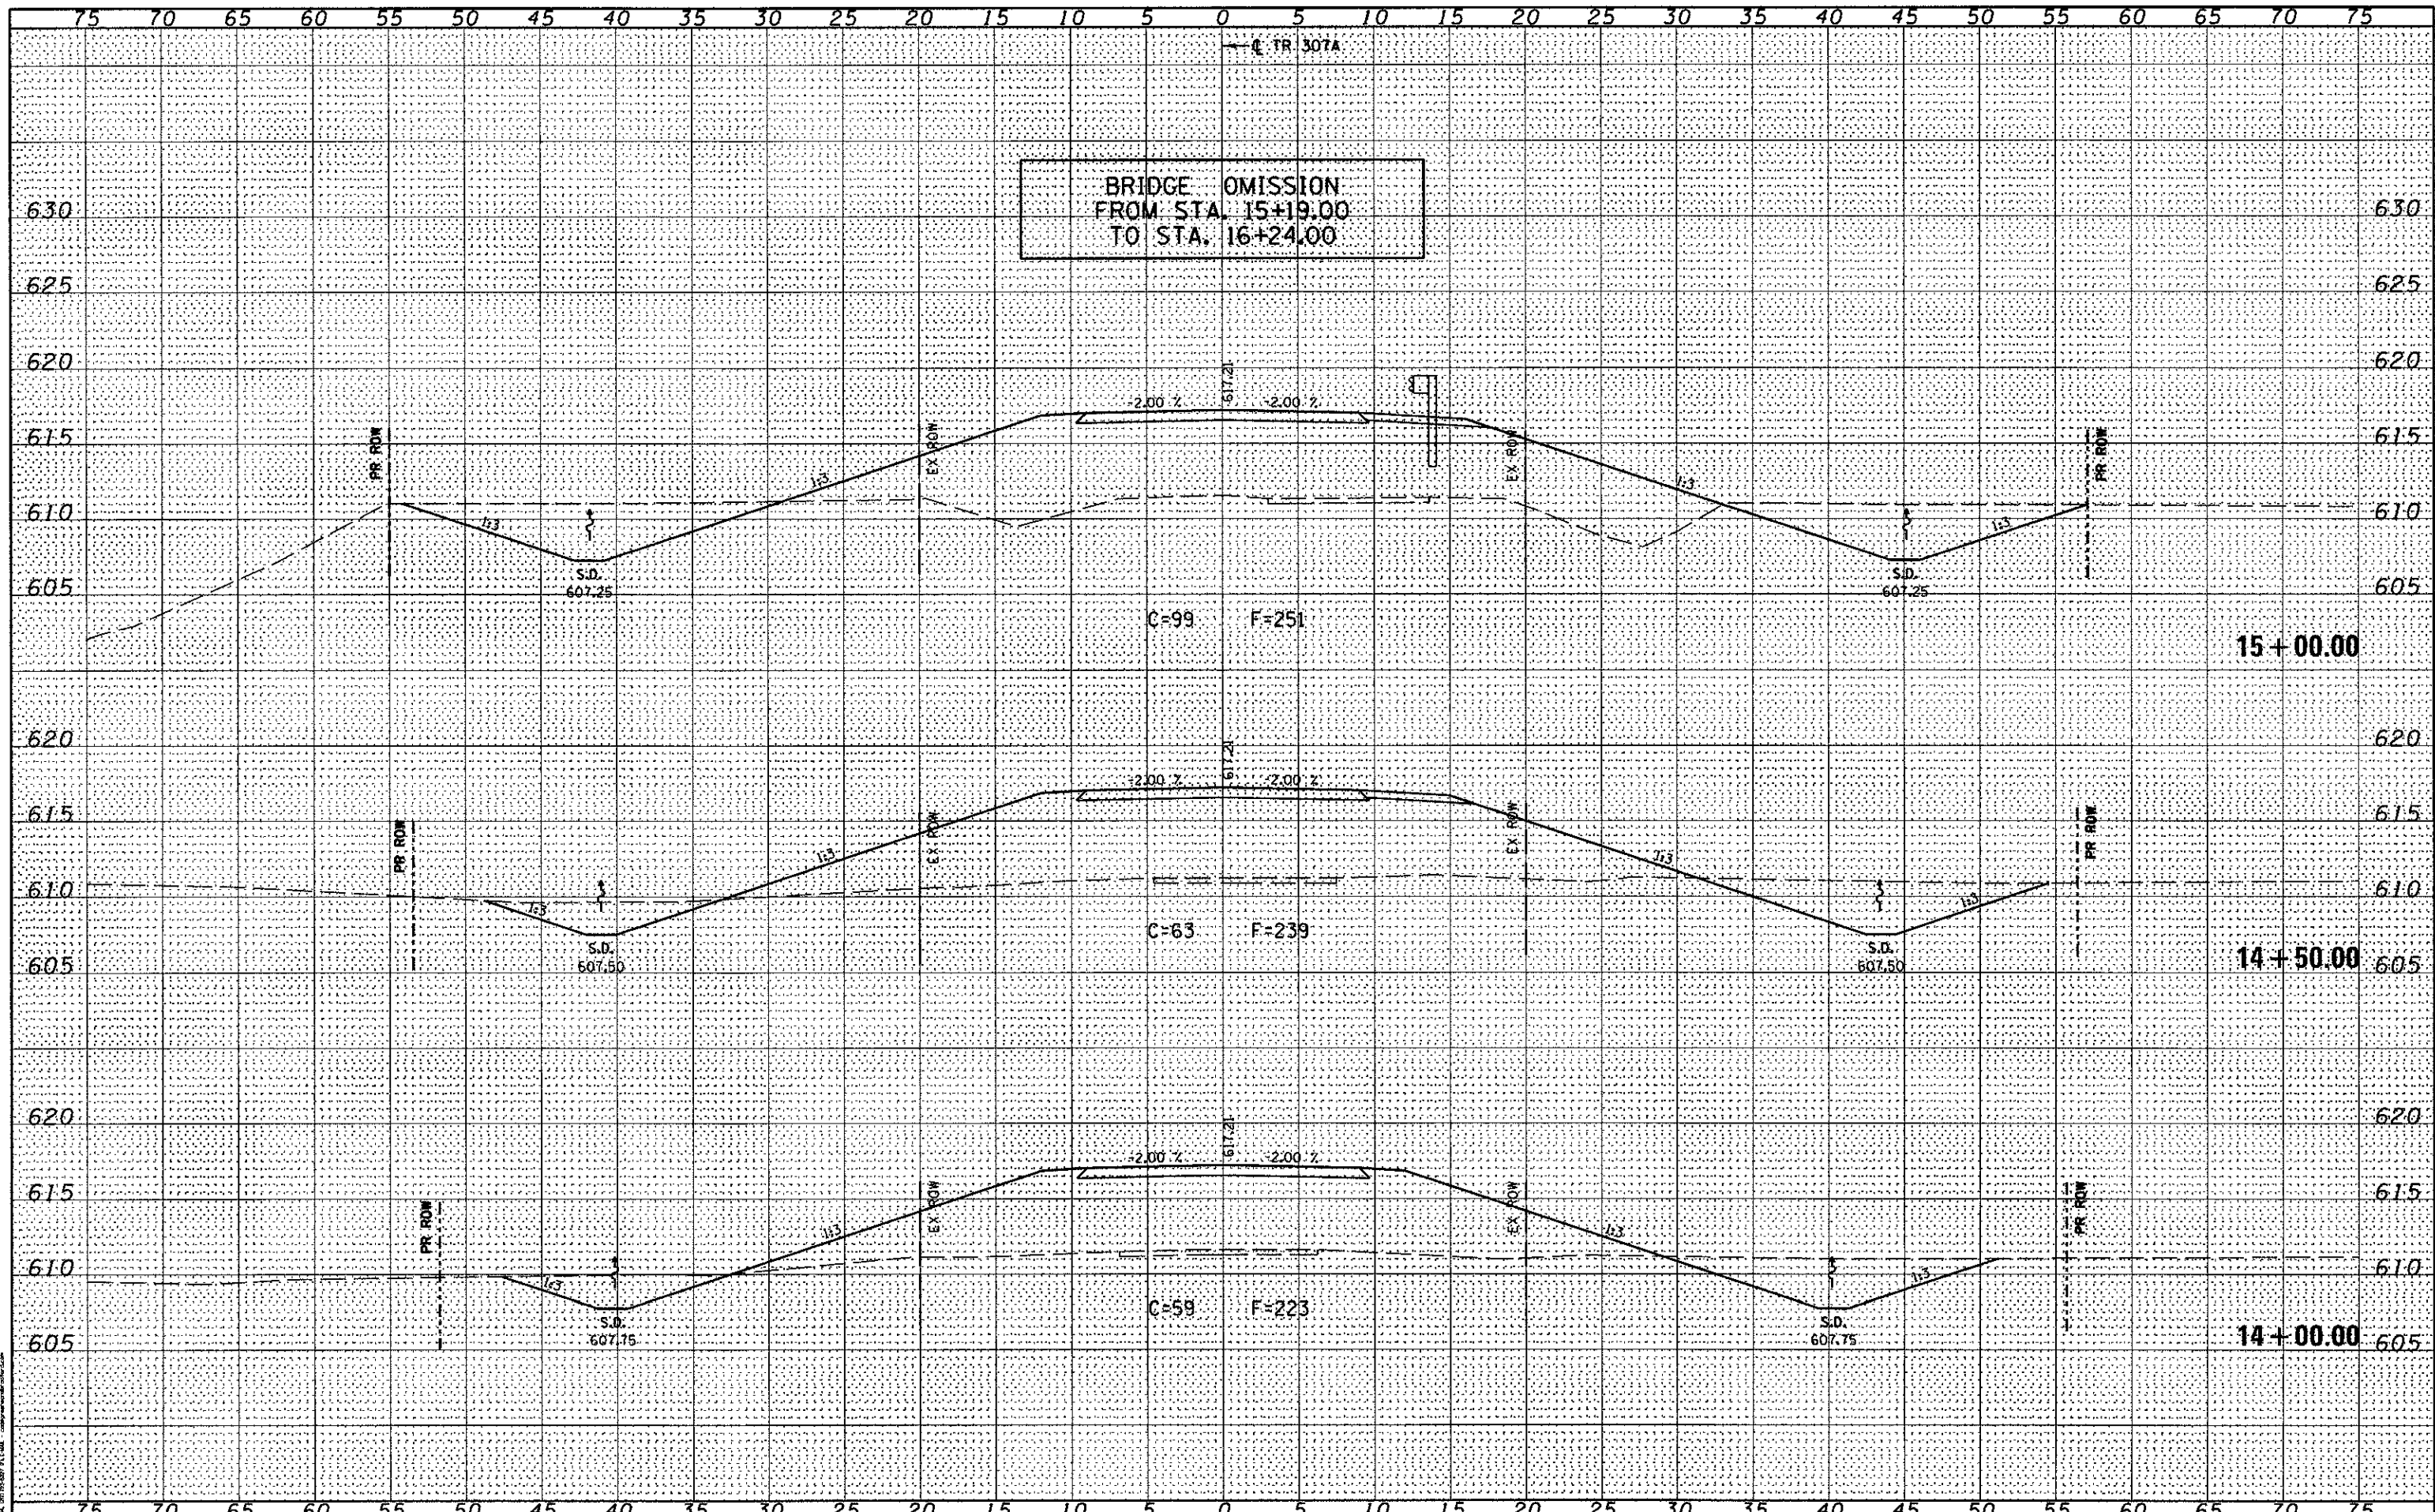

FILE NAME = J:\0929\CADD\CADsheets\0929-sht-xssht.dgn
 USER NAME = emancha
 PLOT SCALE = 10,0000 / in.
 PLOT DATE = 5/3/2011

DESIGNED - WCB	REVISED -
DRAWN - MDS	REVISED -
CHECKED - WCB	REVISED -
DATE - 5/4/09	REVISED -

STATE OF ILLINOIS
 DEPARTMENT OF TRANSPORTATION

TR 307A - CROSS SECTIONS
 SCALE: 1" = 5'
 SHEET NO. 3 OF 8 SHEETS
 STA. 14+00.00 TO STA. 15+00.00

T.R. RTE.	SECTION	COUNTY	TOTAL SHEETS	SHEET NO.
307A	08-04118-00-BR	CHRISTIAN	26	21
FED. ROAD DIST. NO.			ILLINOIS FED. AID PROJECT BROS-0021 (178)	
CONTRACT NO.			93567	