

 
 
 
 

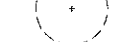
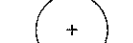







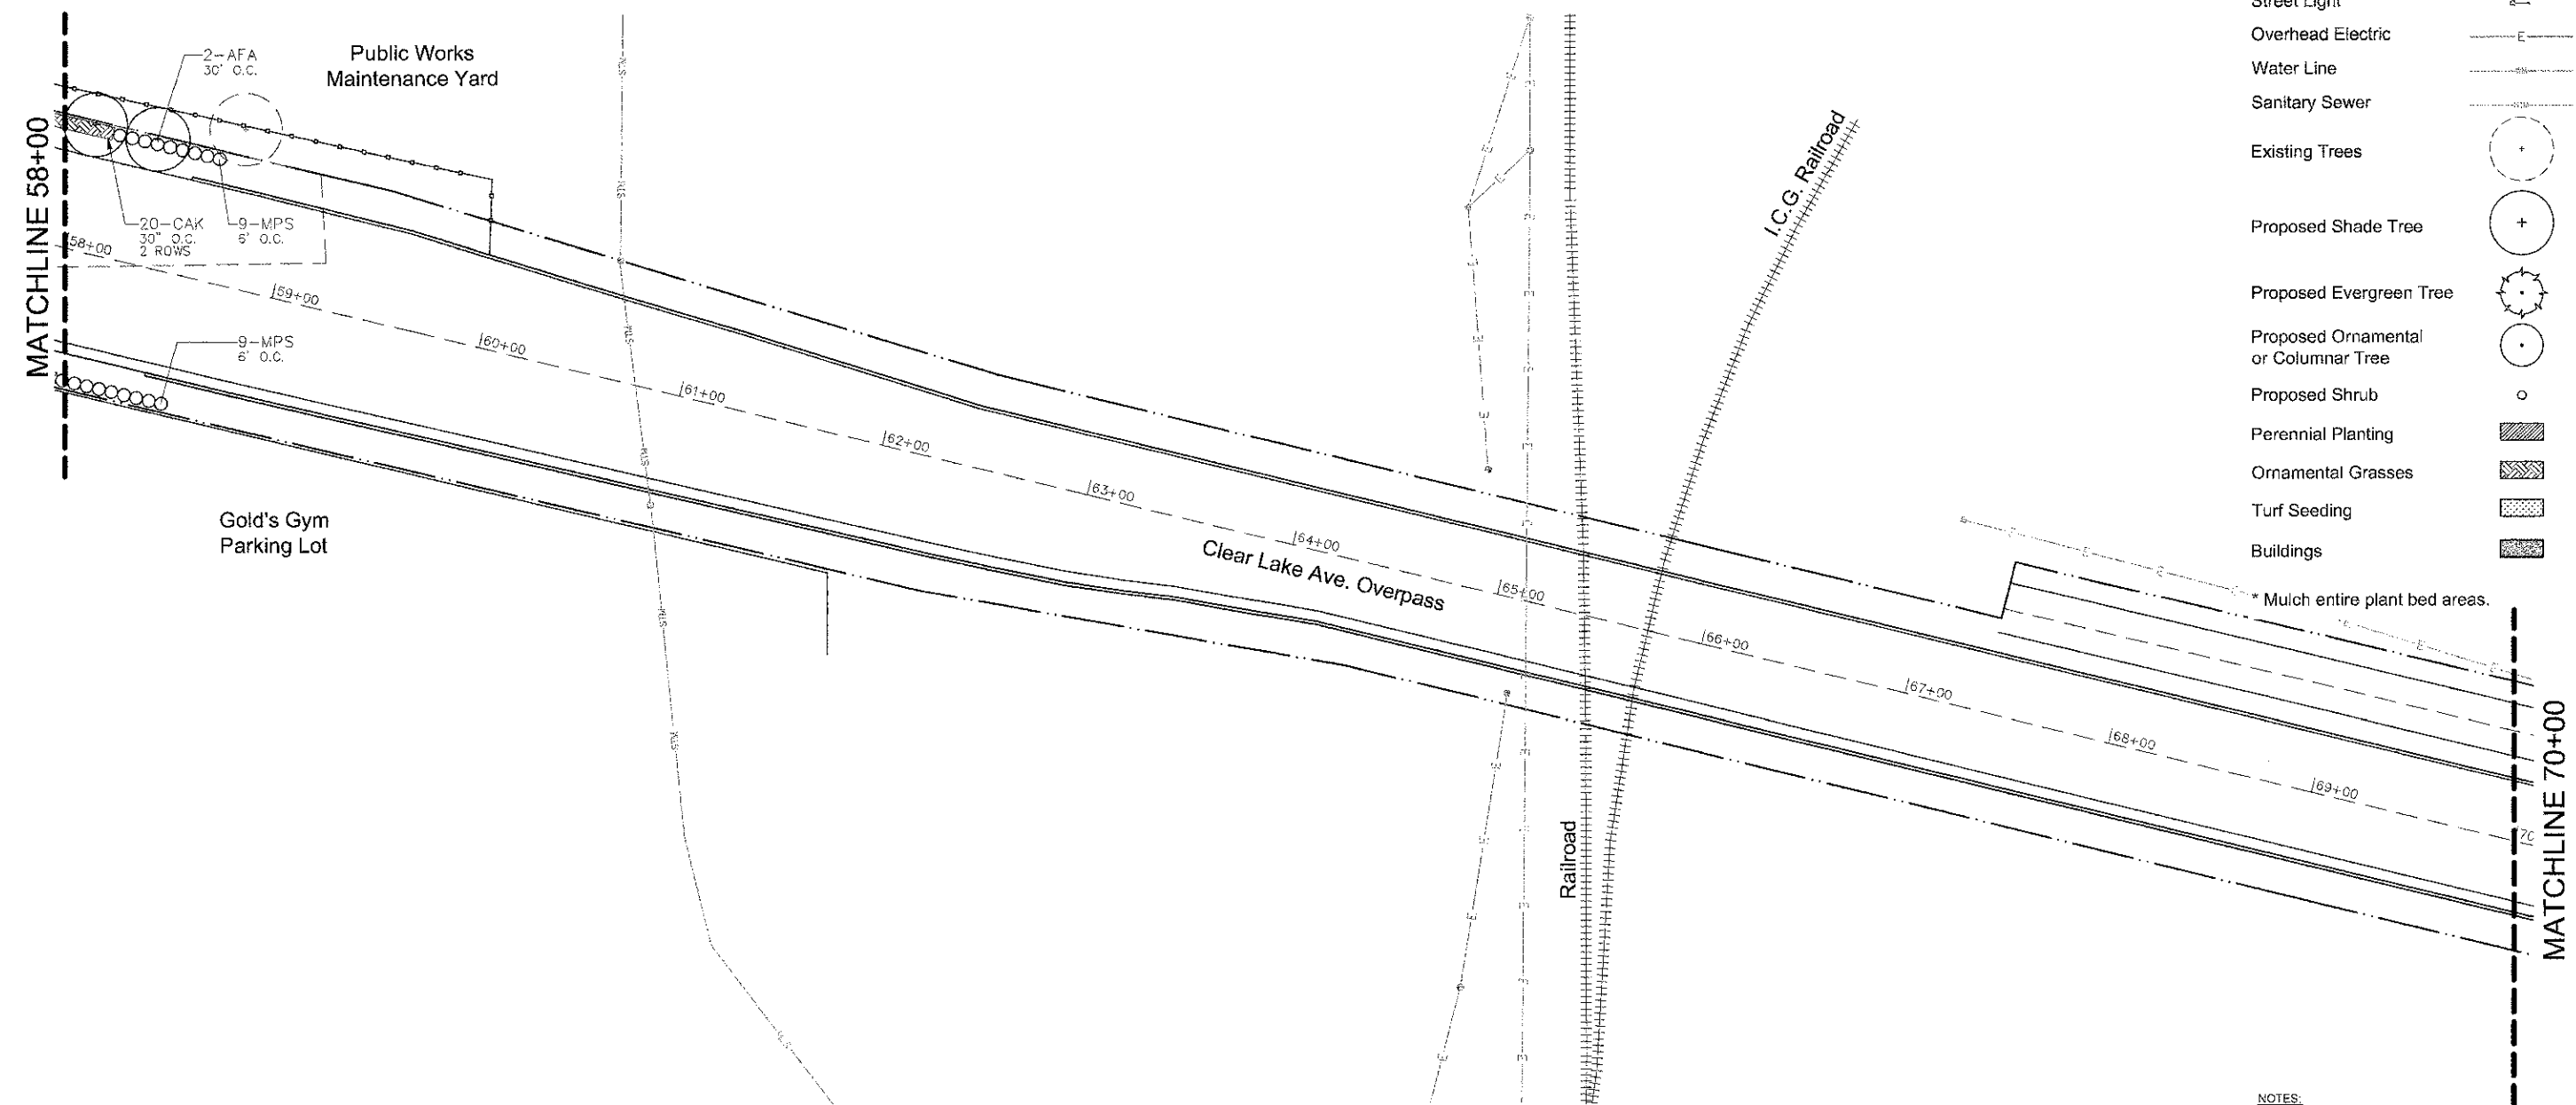


**LEGEND**

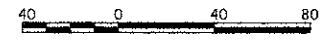
- Right-of-Way 
- Property Line 
- Existing Fence 
- Street Light 
- Overhead Electric 
- Water Line 
- Sanitary Sewer 
- Existing Trees 
- Proposed Shade Tree 
- Proposed Evergreen Tree 
- Proposed Ornamental or Columnar Tree 
- Proposed Shrub 
- Perennial Planting 
- Ornamental Grasses 
- Turf Seeding 
- Buildings 

\* Mulch entire plant bed areas.



PLANT SCHEDULE - STA. 58+00 TO 70+00				
QTY	SYM	BOTANICAL NAME	COMMON NAME	SIZE
SHADE TREE				
2	AFA	ACER X FREEMANII ARMSTRONG	ARMSTRONG FREEMAN MAPLE	3" CAL., BB
SHRUB				
18	MPS	MYRICA PENNSYLVANICA	BAYBERRY	4' HEIGHT B.B.
PERENNIALS OR ORNAMENTAL GRASS				
20	CAK	CALAMAGROSTIS ACUTIFLORA "KARL FOERSTER"	KARL FOERSTER REED GRASS	1-GAL. WELL DEVELOPED

- NOTES:**
- CONTRACTOR TO CONTACT J.U.L.I.E. (1-800-892-0123) BEFORE DIGGING TO LOCATE UNDERGROUND UTILITIES.
  - ALL UTILITY LOCATIONS ARE PER UTILITY AND CITY OF SPRINGFIELD RECORD DRAWINGS. SPECIFIC LOCATIONS WERE NOT EXCAVATED FOR FIELD VERIFICATION.



**SHEET LEGEND**

