



A TRENDS
NOT TO SCALE

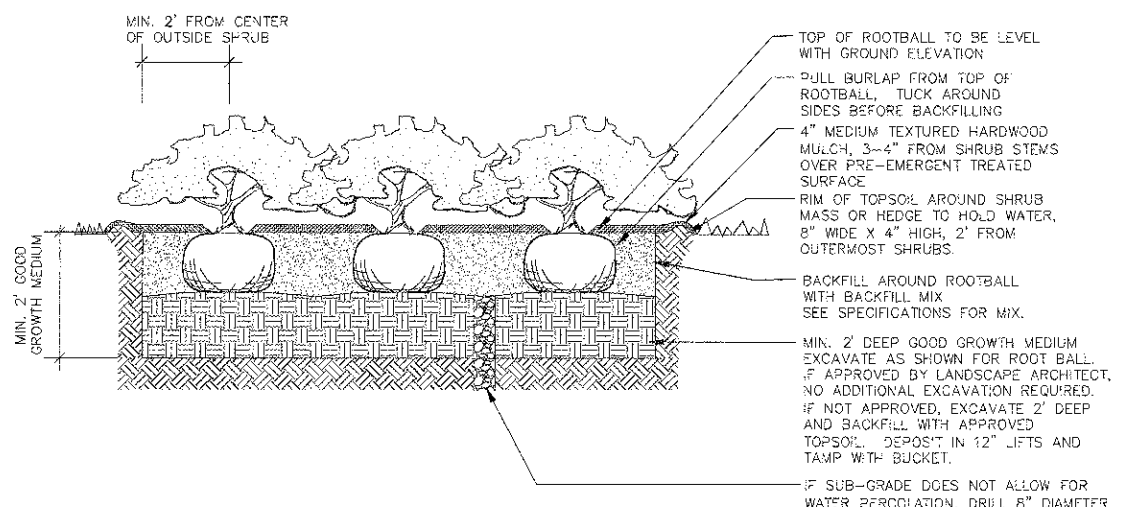

B SHRUB BEDS
NOT TO SCALE

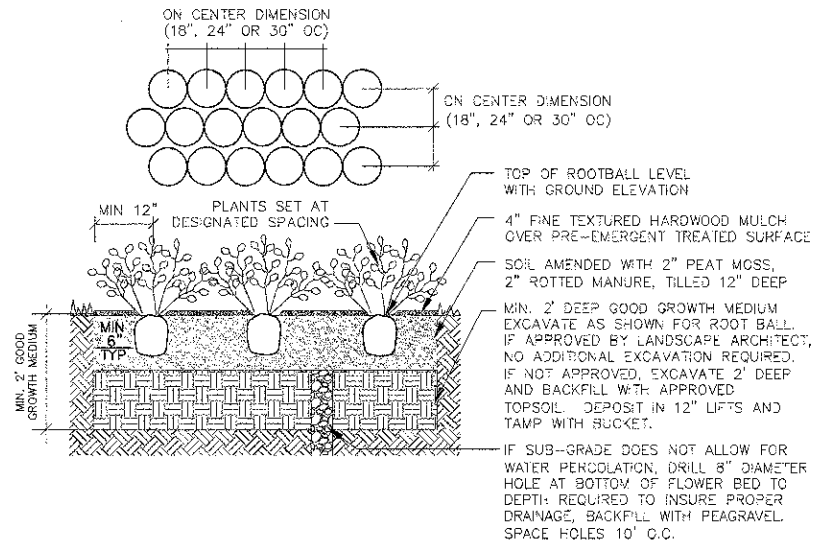

C ORNAMENTAL GRASS AND PERENNIAL BEDS
NOT TO SCALE

- NOTES:**
- CONTRACTOR TO CONTACT J.U.L.I.E. (1-800-892-0123) BEFORE DIGGING TO LOCATE UNDERGROUND UTILITIES.
 - ALL UTILITY LOCATIONS ARE PER UTILITY AND CITY OF SPRINGFIELD RECORD DRAWINGS. SPECIFIC LOCATIONS WERE NOT EXCAVATED FOR FIELD VERIFICATION.

FILE NAME =	USER NAME =	DESIGNED - KM	REVISED -	STATE OF ILLINOIS DEPARTMENT OF TRANSPORTATION	CITY OF SPRINGFIELD CLEAR LAKE AVENUE IMPROVEMENTS PLANTING DETAILS	F.A. RTE.	SECTION	COUNTY	TOTAL SHEETS	SHEET NO.	
FILE#	PLOT SCALE = 1" = 4'	DRAWN - NFB	REVISED -			N/A	08-00461-00LS	SANAGAMON	11	11	
	PLOT DATE = 4-18-2012	CHECKED - KM	REVISED -			SCALE: 1"=40'	SHEET NO. 11 OF 11 SHEETS	STA. _____ TO STA. _____	CONTRACT NO. 93581		
		DATE - 4-18-2012	REVISED -			FED. ROAD DIST. NO. - ILLINOIS FED. AID PROJECT					