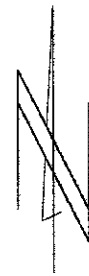
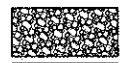

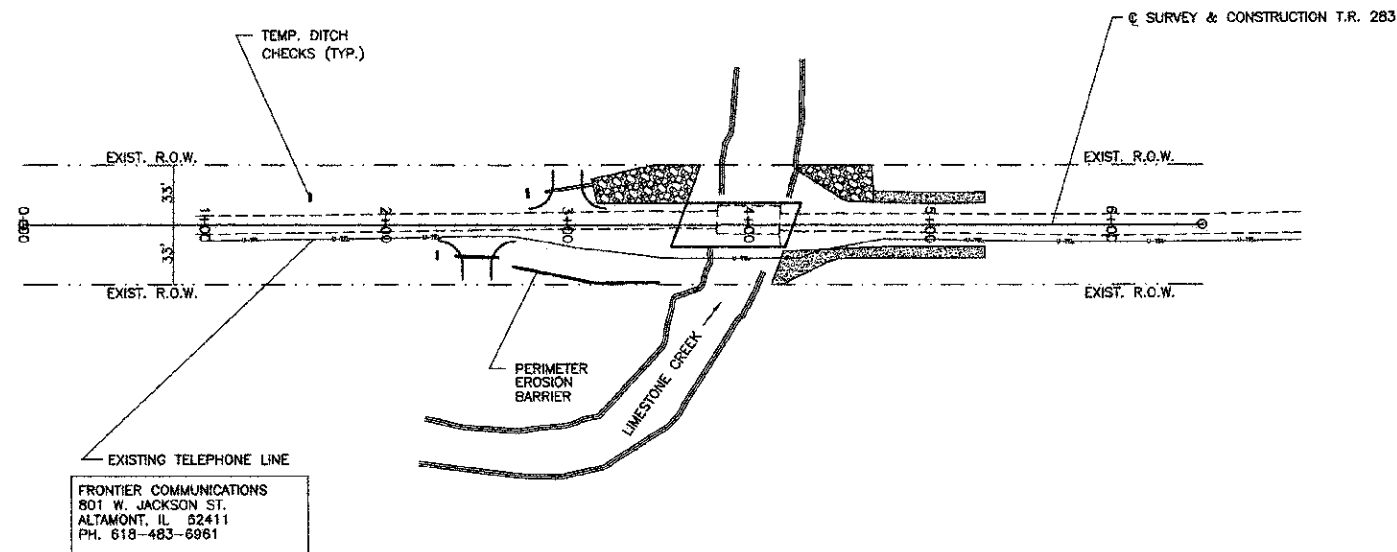


ROUTE	SECTION	COUNTY	TOTAL SHEETS	SHEET NO.
T.R. 283	10-15110-00-BR	EFFINGHAM	15	4
CONTRACT NO. 95665		ILLINOIS	PROJECT BROS-0049(159)	



HATCH LEGEND

-  PROPOSED STONE DUMPED RIPRAP
-  PROPOSED AGGREGATE DITCH



SCALES:
1" = 50' HOR
1" = 5' VER

NOTE: RIPRAP DITCHES AFTER EXCAVATION

