


PLAN

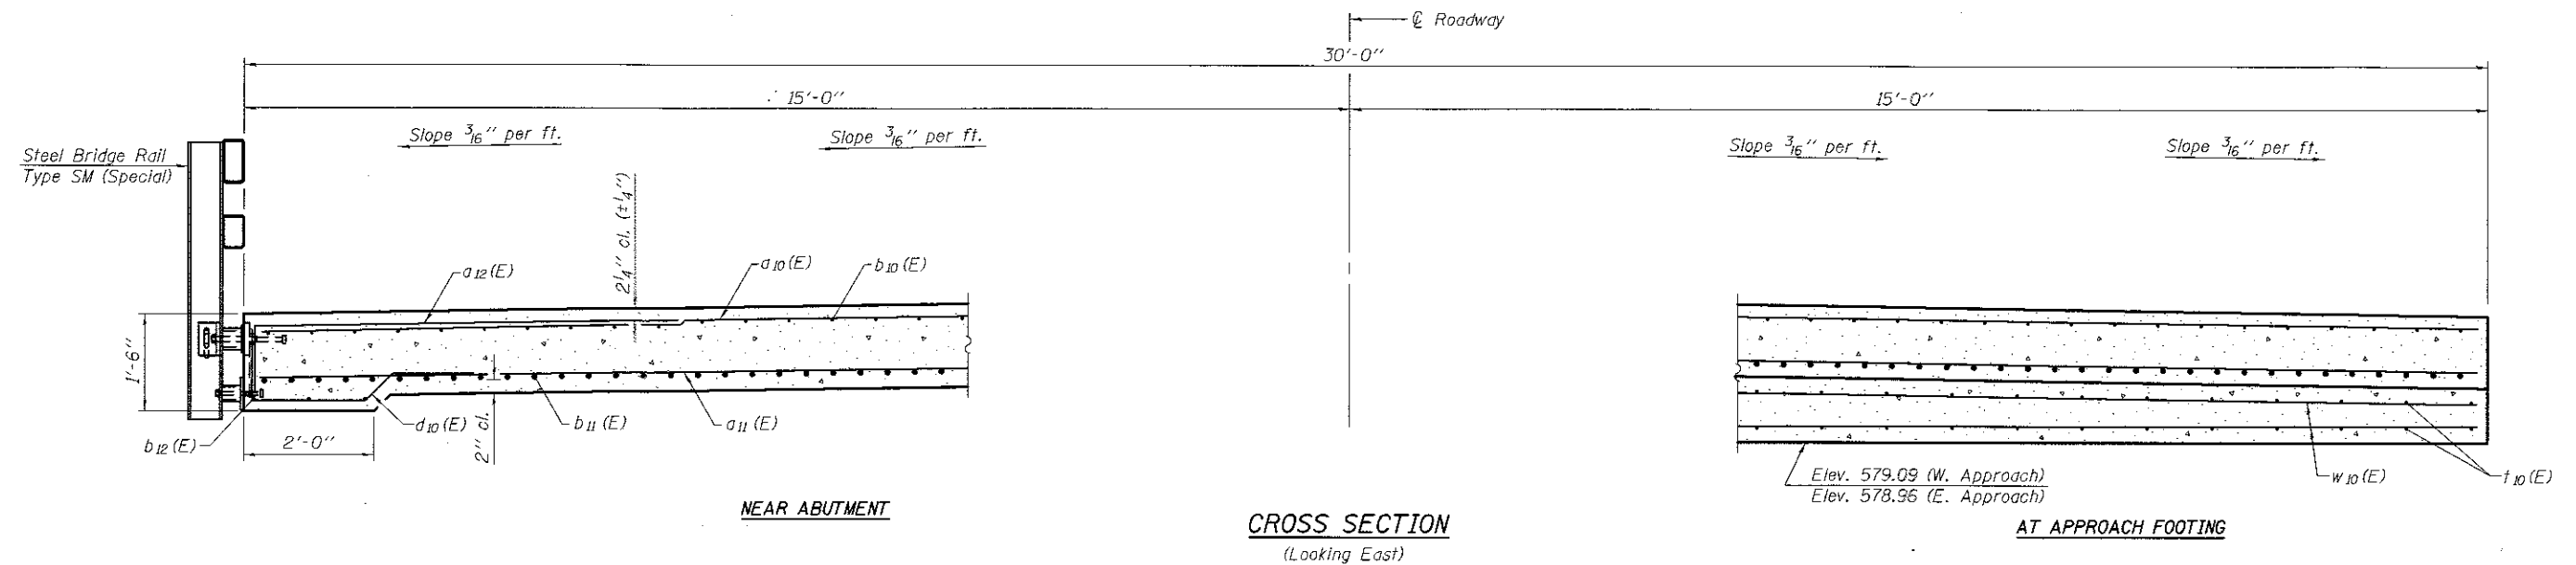

NEAR ABUTMENT

CROSS SECTION  
(Looking East)

AT APPROACH FOOTING

See Sheet 10 of 19 for Section A-A.

**FEHR GRAHAM**  
ENGINEERING & ENVIRONMENTAL  
ILLINOIS DESIGN FIRM NO. 184-005825

ILLINOIS  
IOWA  
WISCONSIN

OWNER/DEVELOPER:  
GRUNDY COUNTY HWY. DEPT.  
245 NORTH ILLINOIS ROUTE 47  
MORRIS, IL 60450

PROJECT AND LOCATION:  
SECTION 16-00159-00-BR  
C.H. C41/GRAND RIDGE ROAD  
PROJECT YQ35(110)

DESIGNED: ARK  
CHECKED: GJB  
DRAWN: MMY  
CHECKED: ARK-MCB

REVISIONS		
REV. NO.	DESCRIPTION	DATE
1	Rail Spacing	7/23/18

DRAWING:  
BRIDGE APPROACH SLAB DETAILS  
STRUCTURE NUMBER 032-3211

JOB NUMBER:  
16-096  
SHEET NUMBER  
15 of 28