


- Notes
1. THE PROPOSED PIPE CULVERT, POLYETHYLENE, IS TO BE SET ON THE EXISTING GROUND AT THE APPROXIMATE ELEVATION OF 447.
 2. PER SECTION 280 OF THE SPECIAL PROVISIONS, THE RIPRAP DITCH CHECK SHALL BE CONSTRUCTED AS SHOWN IN THE PLANS AND APPROVED BY THE ENGINEER. THE ESTIMATED VOLUME OF RIPRAP, A-4, REQUIRED TO COMPLETE THIS WORK IS 768 TONS, BUT THE WORK WILL BE PAID FOR AS EACH.

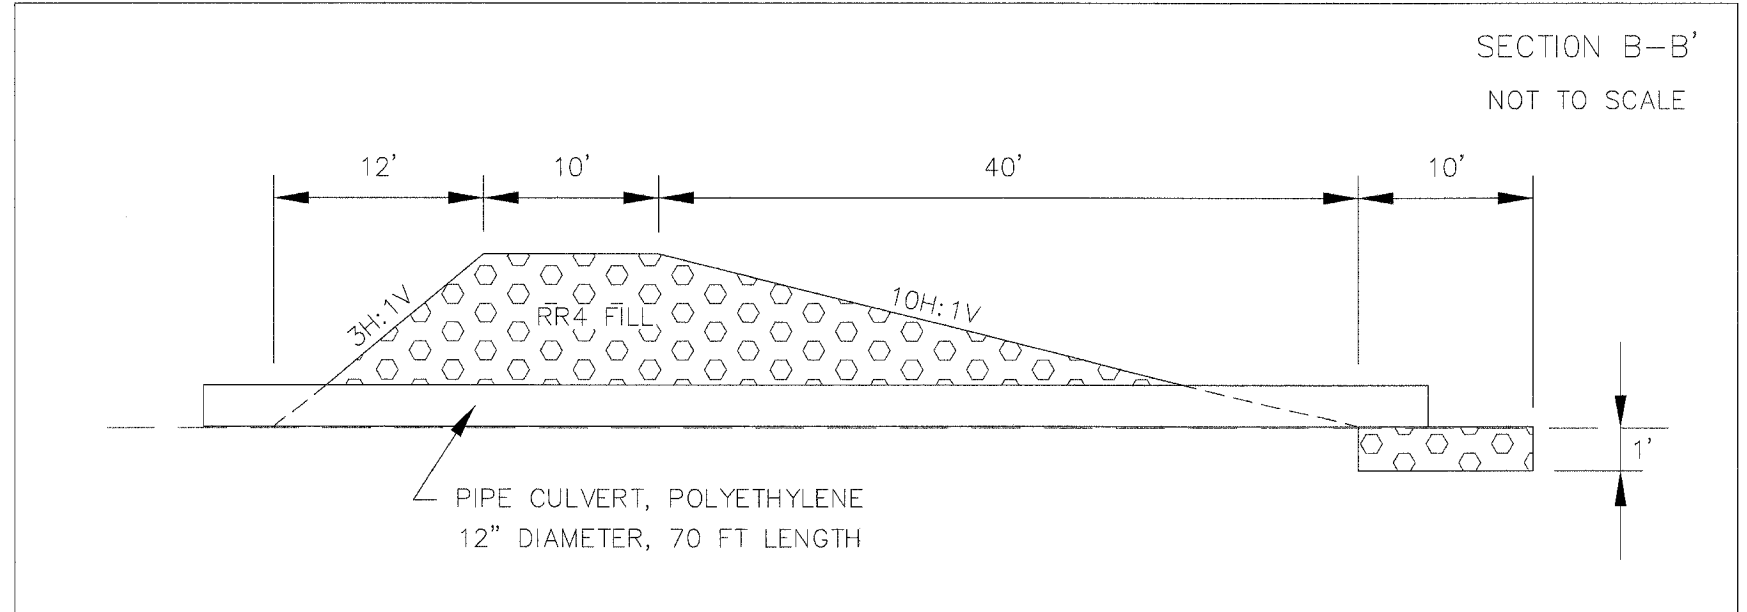

Legend

--- 440 ---	EXISTING CONTOUR
~~~~~	TREE LINE
-X-X-	EXISTING FENCE
-----	CONSTRUCTION LIMITS
○○○○○	PROPOSED RIPRAP

**Williamson County  
Airport Remedial**

SCALE IN FEET