
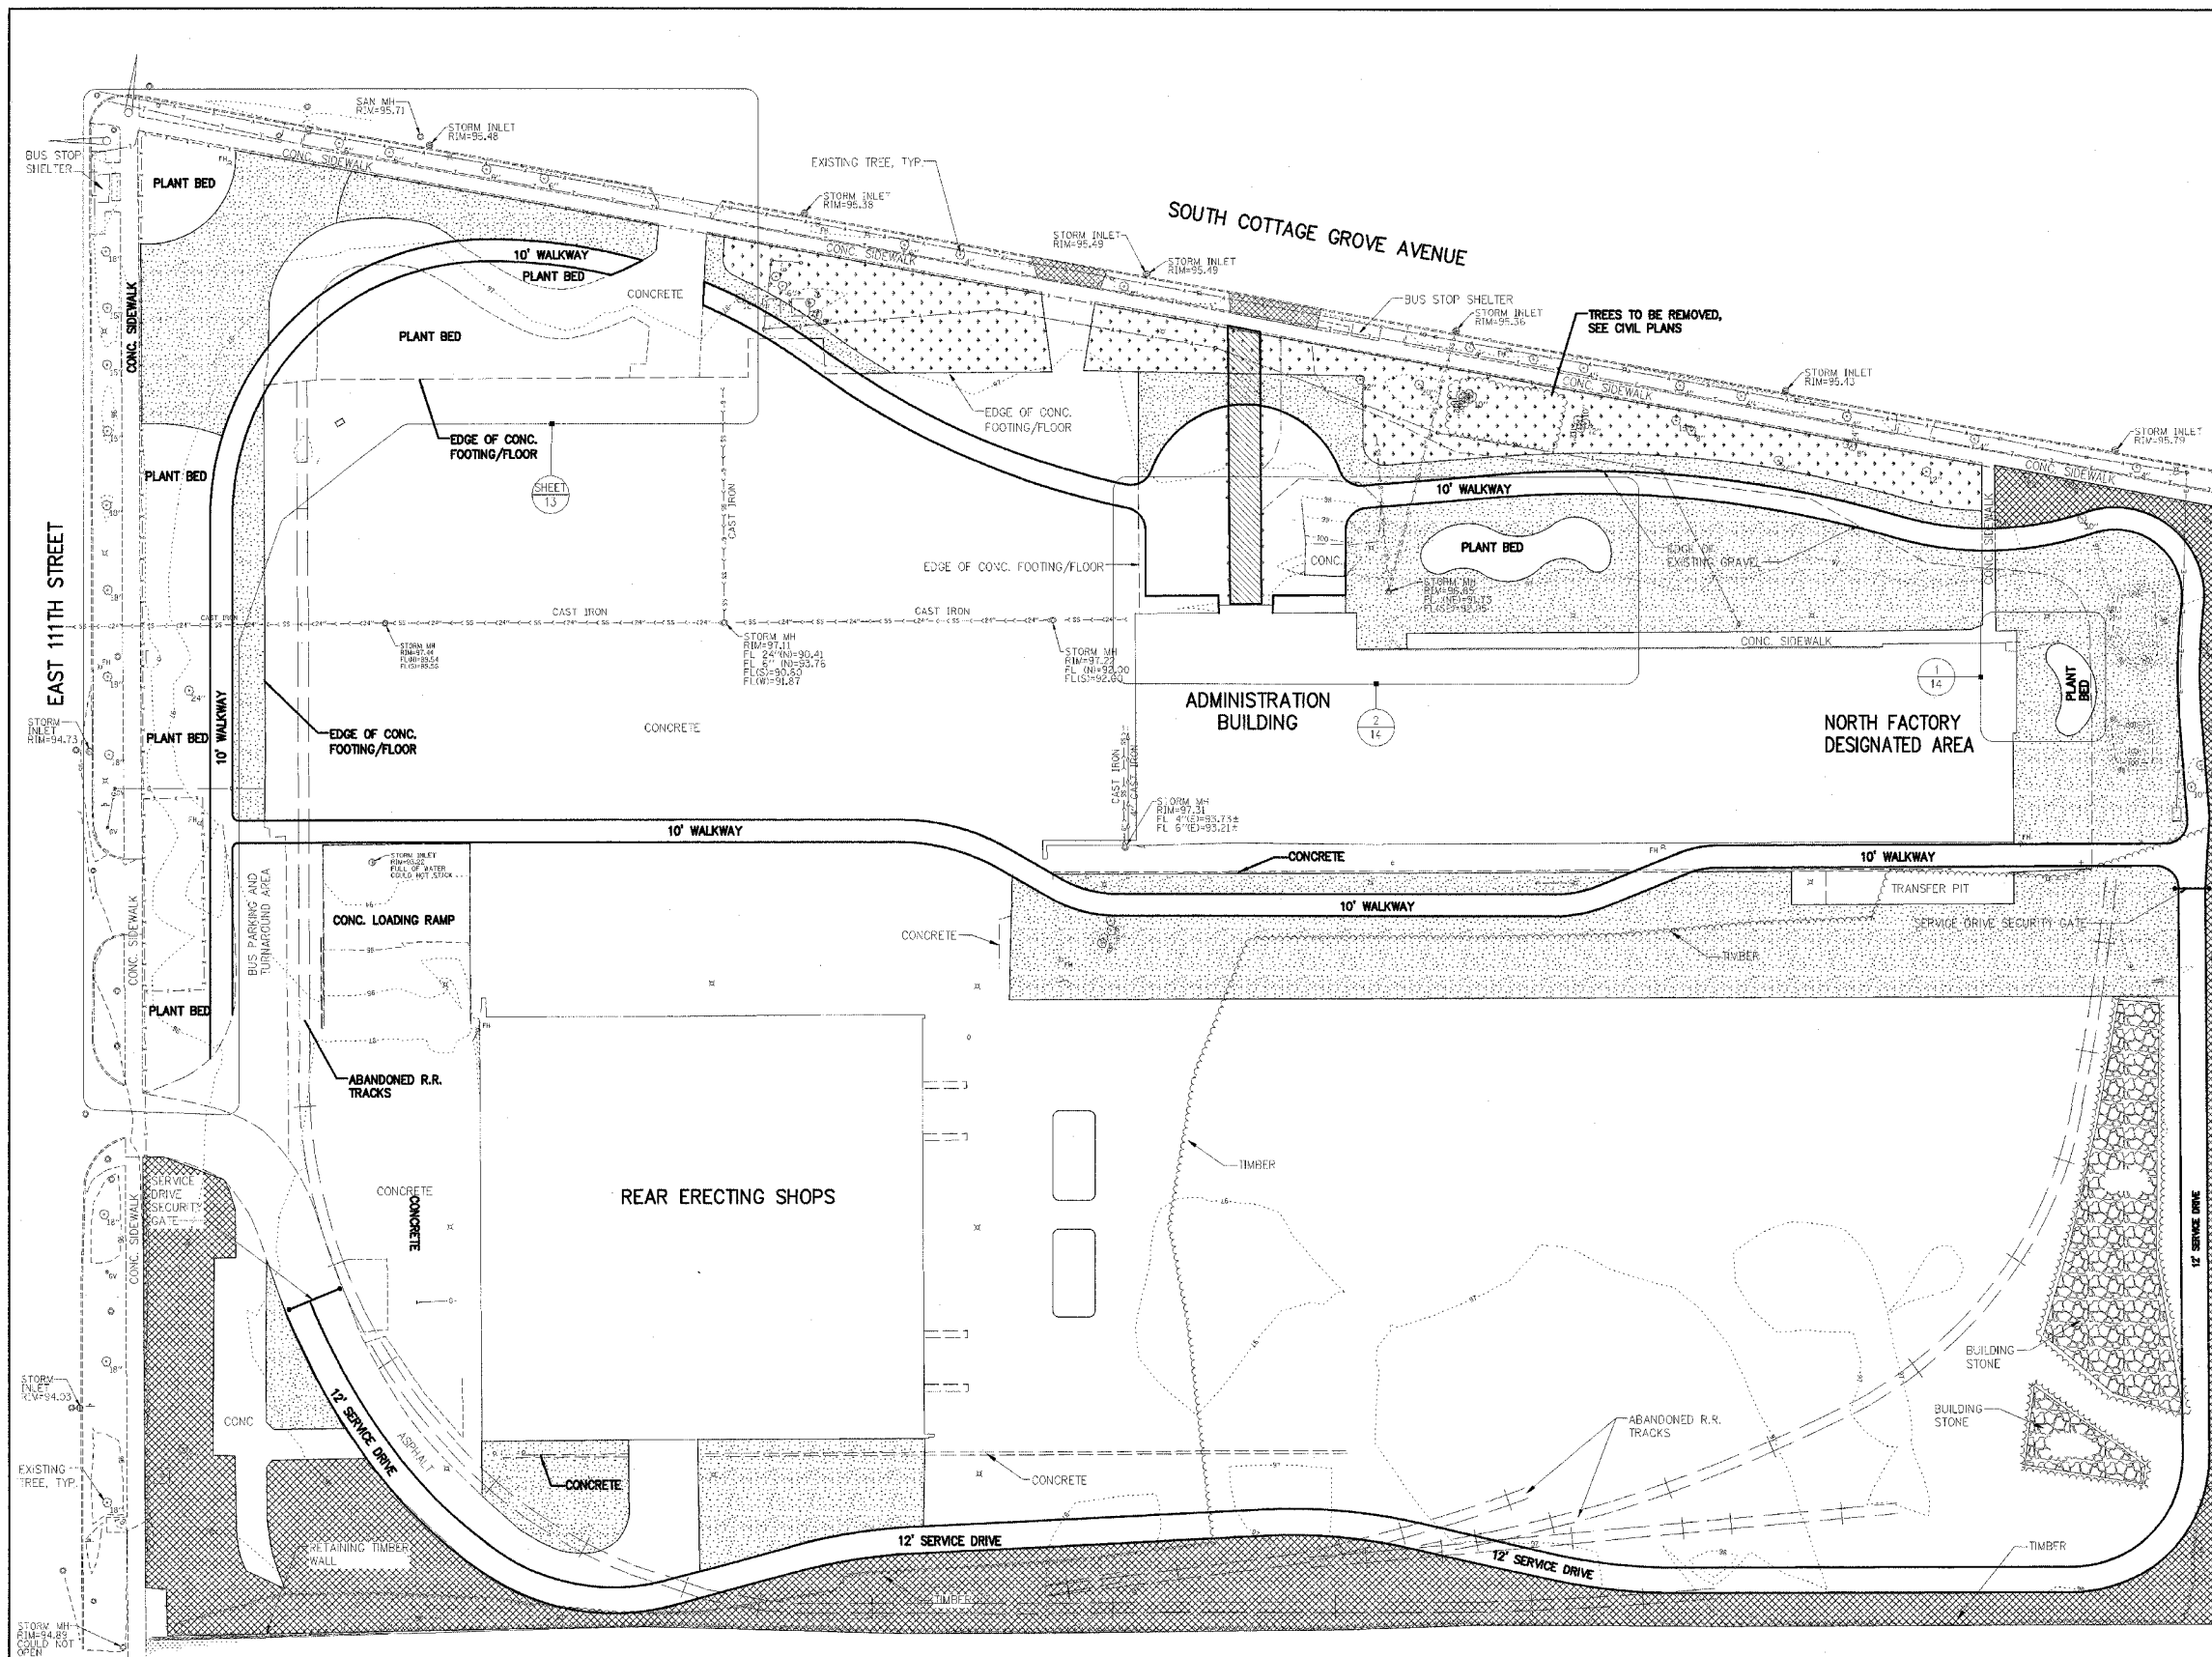
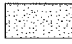



|                     |                           |        |              |           |
|---------------------|---------------------------|--------|--------------|-----------|
| F.A. RTE.           | SECTION                   | COUNTY | TOTAL SHEETS | SHEET NO. |
|                     |                           | COOK   | 17           | 12        |
| STA.                | TO STA.                   |        |              |           |
| FED. ROAD DIST. NO. | ILLINOIS FED. AID PROJECT |        |              |           |
| CONTRACT NO. 44917  |                           |        |              |           |

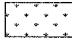

**PROPOSED LEGEND**

-  GENERAL LOW-MOW GRASS MIX  
IDOT CLASS 1-SPECIAL (1.7 AC-72,650)
-  LOW PROFILE GRASS/FORB MIX  
IDOT CLASS 5-SPECIAL (0.4 AC)
-  TALL WATERWAY GRASS MIX  
IDOT CLASS 4-SPECIAL (0.9 AC)

| REVISIONS |      |
|-----------|------|
| NAME      | DATE |
|           |      |
|           |      |
ILLINOIS DEPARTMENT OF TRANSPORTATION  
LAWN PLANTING PLAN  
IDOT / IHPA  
PULLMAN STATE HISTORIC SITE

SCALE: VERT.  
HORIZ.  
DATE: 11/08/05

DRAWN BY: DJM  
CHECKED BY: PJM

