



F.A.I. RTE.	SECTION	COUNTY	TOTAL SHEETS	SHEET NO.
90/94		COOK	312	39
STA. 4444+00		TO STA. 4456+00		
FED. ROAD DIST. NO. 1 ILLINOIS FED. AID PROJECT				
60A62 • (1919.15, 2021-922 PT1 & PT2) R-1				

- LEGEND:**
- PAVEMENT REMOVAL
 - PAVED SHOULDER REMOVAL
 - LINEAR REMOVALS
 - TEMPORARY FENCE

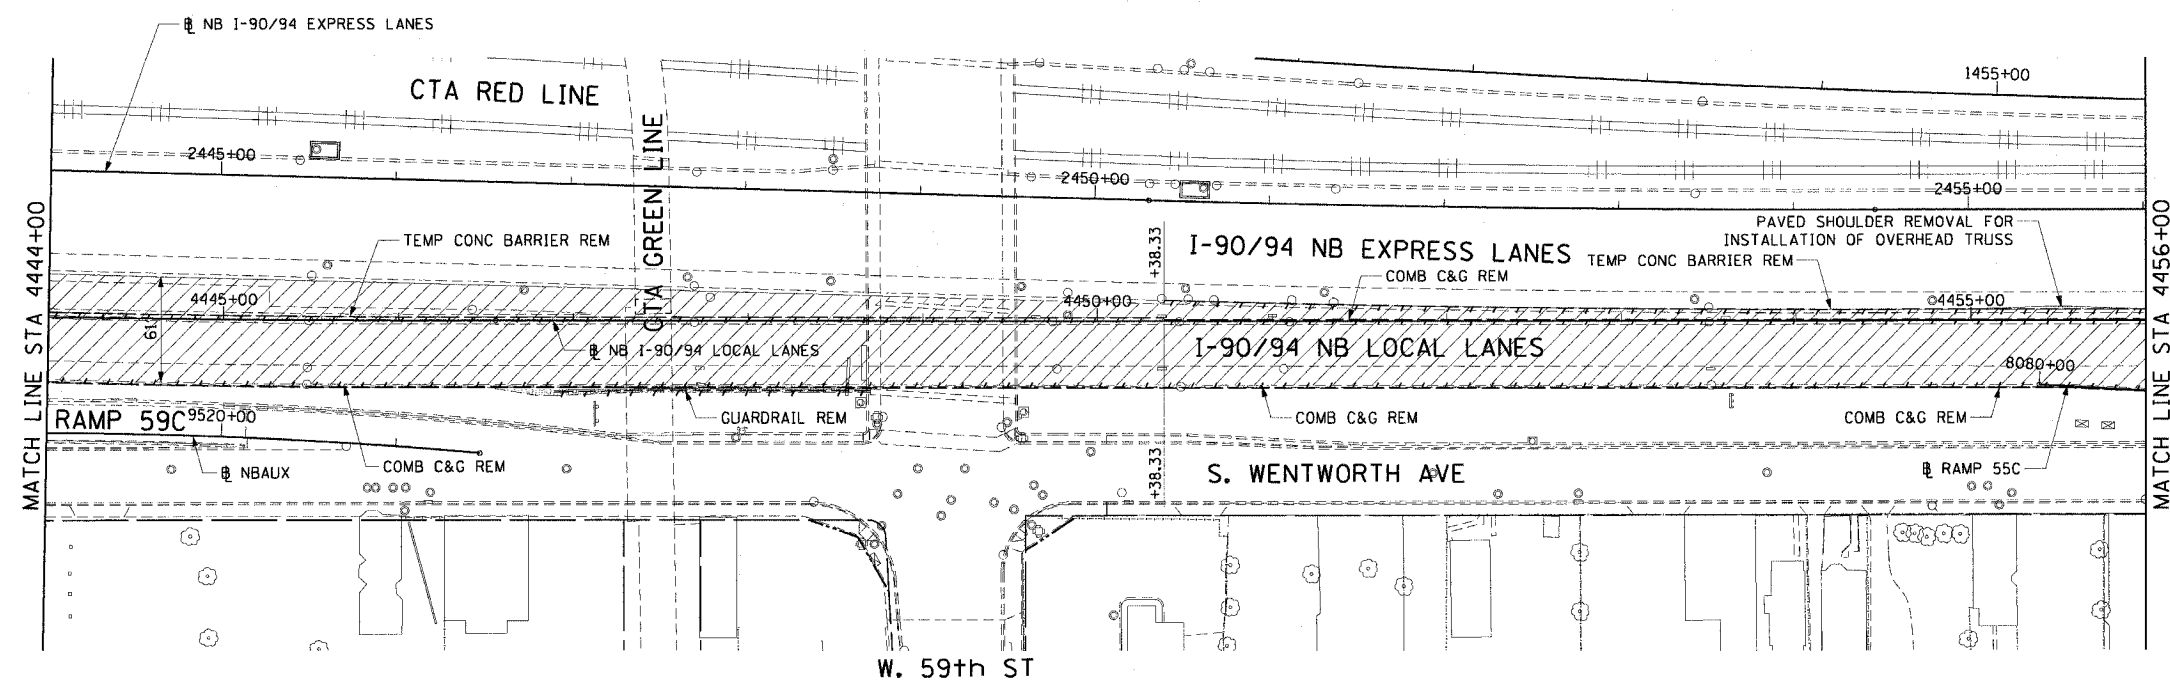

EXISTING CONDITIONS AND REMOVAL
PROPOSED IMPROVEMENTS

- NOTES:**
- STATION CALLOUTS ARE FROM THE NB I-90/94 LOCAL LANES BASELINE UNLESS OTHERWISE NOTED.
 - SEE ROADWAY DETAILS FOR BARRIER WALL TRANSITIONS AT BRIDGE PIERS AND SIGN STRUCTURES.
 - SEE ALIGNMENT PLANS FOR CURVE DATA.
 - SHOULDER RUMBLE STRIPS SHALL BE CONSTRUCTED IN THE PROPOSED AND EXISTING SHOULDERS OF THE LOCAL AND EXPRESS LANES ACCORDING TO IDOT STANDARD 642001.
 - SEE STRUCTURAL PLANS FOR PROPOSED OVERHEAD SIGN LOCATIONS AND DETAILS.

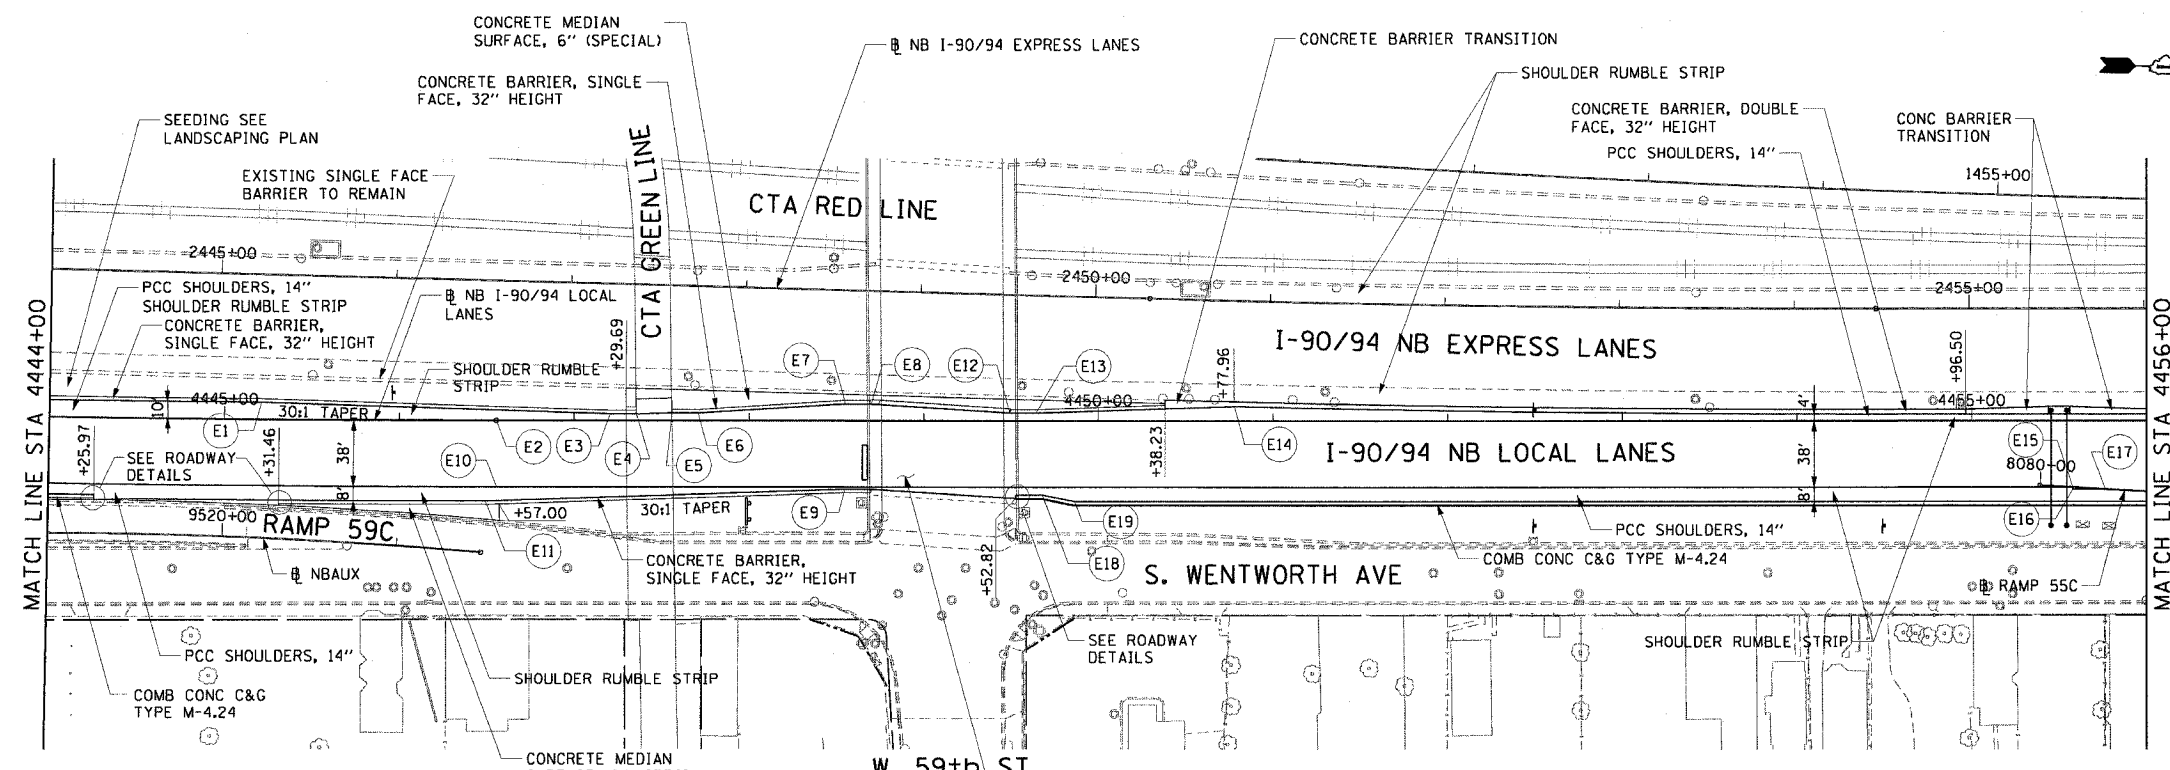

PT.	STATION	OFFSET	LOC	PT.	STATION	OFFSET	LOC
E1	4445+21.21	10.00' LT	EOS	E11	4446+49.15	46.00' RT	EOS
E2	4446+55.48	0.00'	EOP	E12	4449+49.41	4.63' LT	EOS
E3	4447+20.61	4.00' LT	EOS	E13	4449+64.41	4.63' LT	EOS
E4	4447+35.64	4.00' LT	EOS	E14	4450+77.96	8.41' LT	EOS
E5	4447+55.98	4.46' LT	EOS	E15	4455+57.88	38.00' RT	EOP
E6	4447+70.98	4.46' LT	EOS	E16	4455+57.88	39.00' RT	EOP
E7	4448+55.22	9.67' LT	EOS	E17	4455+76.59	39.00' RT	EOP
E8	4448+70.22	9.67' LT	EOS	E18	4449+67.82	42.29' RT	EOS
E9	4448+54.91	39.14' RT	EOS	E19	4449+86.37	46.00' RT	EOS
E10	4446+55.48	38.00' RT	EOP				

CTE | AECOM

CONTINUOUSLY REINFORCED PCC PAVEMENT, 14"
STABILIZED SUB-BASE, 6"
SUB-BASE GRANULAR MATERIAL, TY B 24"

REVISIONS	
NAME	DATE

ILLINOIS DEPARTMENT OF TRANSPORTATION
F.A.I. 90/94 (DAN RYAN EXPRESSWAY)
63RD STREET TO GARFIELD BLVD (NB LOCAL LANES)
EXISTING AND PROPOSED ROADWAY PLANS

SCALE: 1"=50'
DATE: June 9, 2006

DRAWN BY: PHP
CHECKED BY: NJH

6/8/2006 5:42:21 AM