
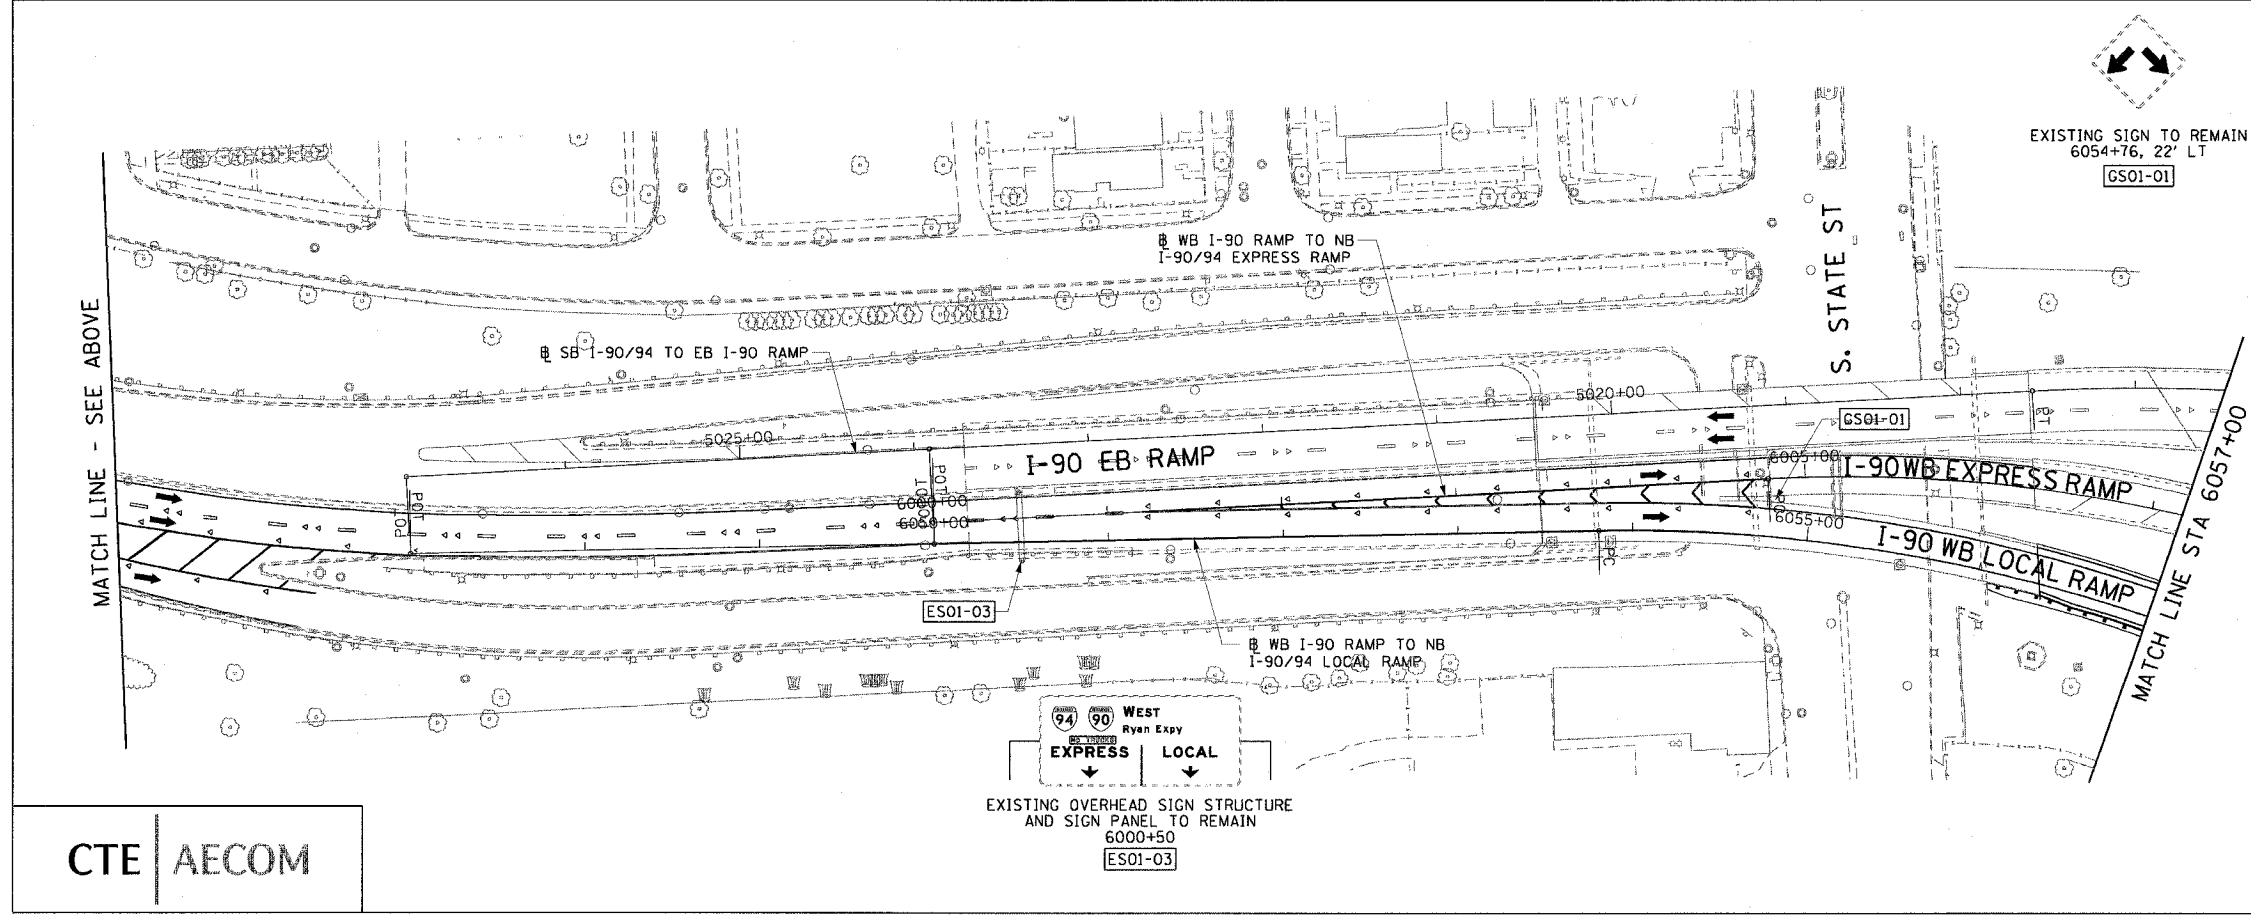


F.A.I. RTE.	SECTION	COUNTY	TOTAL SHEETS	SHEET NO.
90/94		COOK	312	119
STA. 6056+35.37 TO STA. 6057+00				
FED. ROAD DIST. NO. 1 ILLINOIS FED. AID PROJECT				
60A62 • (1919.15, 2021-922 PT1 & PT2) R-1				

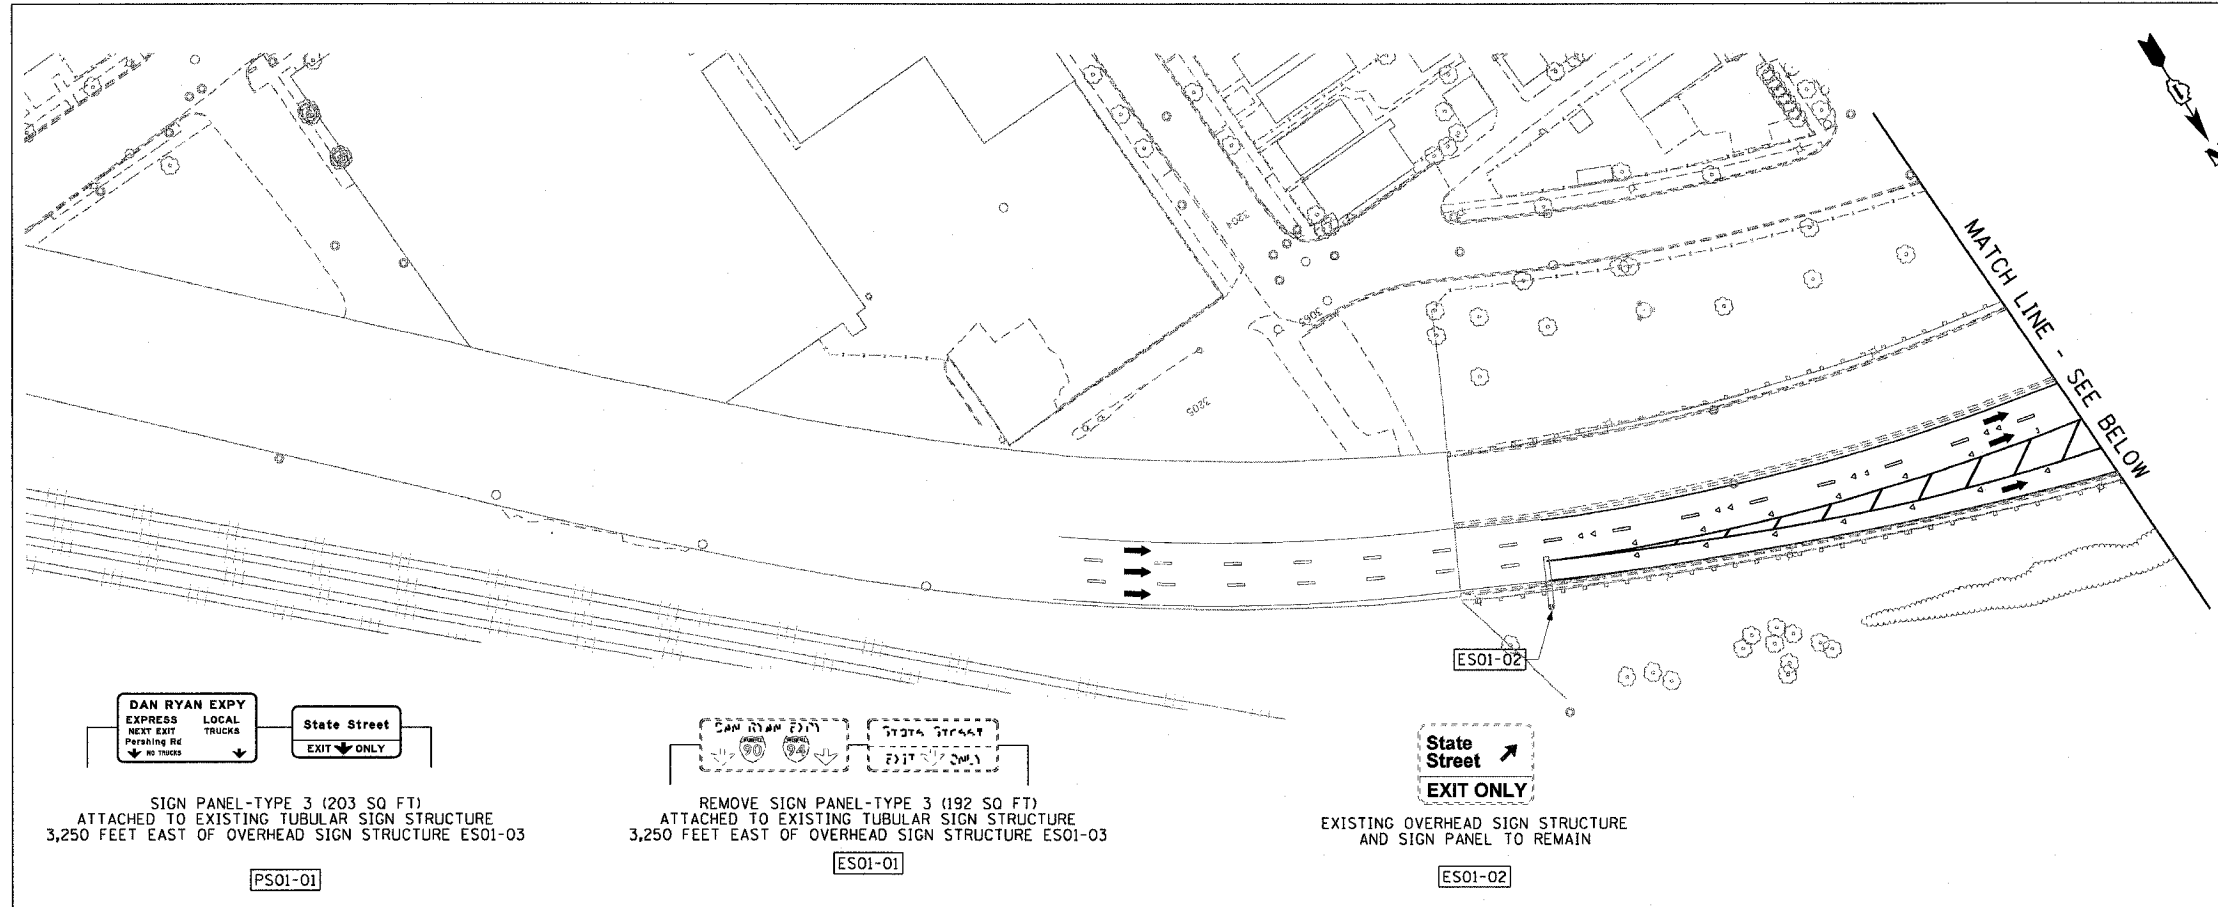

- LEGEND:**
- ESXX-XX EXISTING OVERHEAD OR CANTILEVER SIGNS
  - GSXX-XX EXISTING POST MOUNTED SIGNS
  - PSXX-XX PROPOSED SIGNS

- NOTES:**
1. FOR SIGN PANEL DETAILS SEE OVERHEAD SIGN STRUCTURE DETAIL SHEETS.
  2. SIGN PS01-01 IS TO BE INSTALLED ON THE EXISTING MONOTUBE OVERHEAD SIGN STRUCTURE LOCATED APPROXIMATELY 3250 FEET EAST OF SIGN ES01-03.

REVISIONS	NAME	DATE

ILLINOIS DEPARTMENT OF TRANSPORTATION  
F.A.I. 90/94 (DAN RYAN EXPRESSWAY)  
63RD STREET TO GARFIELD BLVD (NB LOCAL LANES)

**PROPOSED SIGNING PLANS**

SCALE: 1"=50'  
DATE: June 9, 2006

DRAWN BY: PHP  
CHECKED BY: RMG

CTE | AECOM

SC-01  
3/3/2006