


FINAL SURVEY SUPERVISED BY DATE
 NOTE BOOK NO. SURVEY PLOTTED TEMPLATE AREAS CHECKED

ORIGINAL SURVEY SUPERVISED BY DATE
 NOTE BOOK NO. SURVEY PLOTTED TEMPLATE AREAS CHECKED

CTE | AECOM

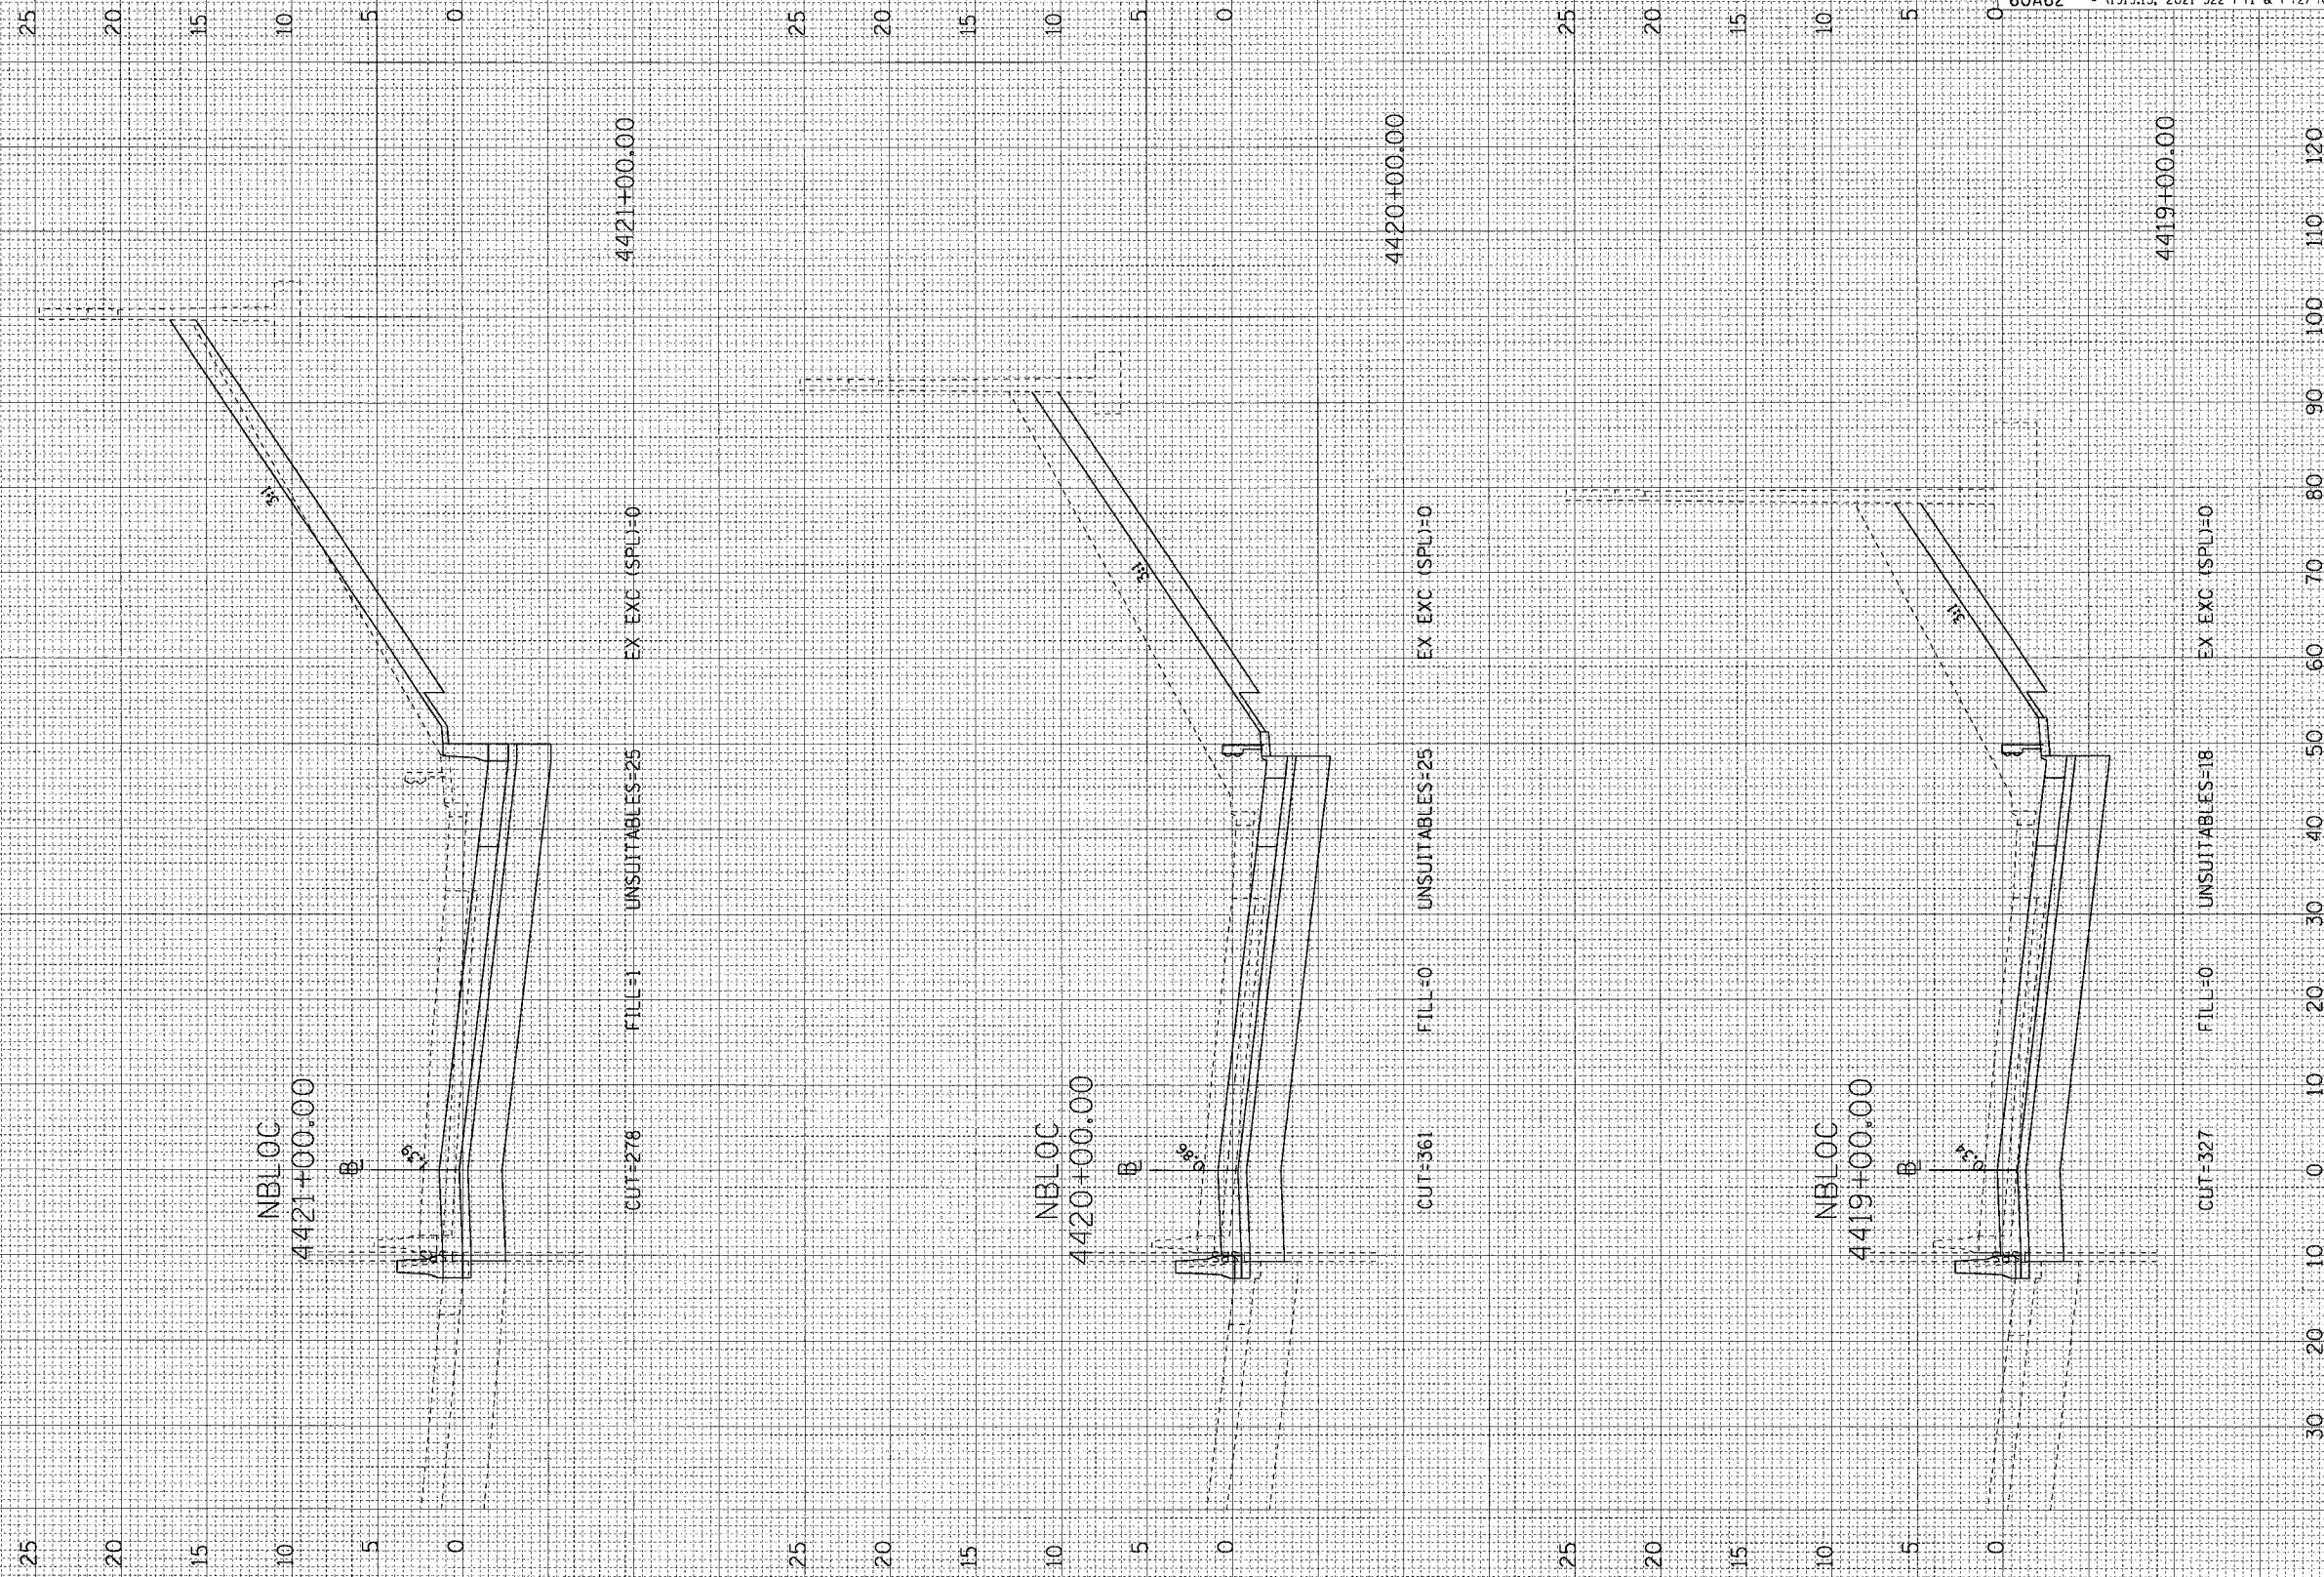

F.A.I. RTE.	SECTION	COUNTY	TOTAL SHEETS	SHEET NO.
90/94	•	COOK	312	264

FED. ROAD DIST. NO. 1	ILLINOIS FED. AID PROJECT
60A62	(1919.15, 2021-922 PT1 & PT2) R-1