


FINAL SURVEY BY DATE
 SURVEYED BY
 NOTE BOOK NO.
 TEMPLATE
 AREAS CHECKED

ORIGINAL SURVEY BY DATE
 SURVEYED BY
 NOTE BOOK NO.
 TEMPLATE
 AREAS CHECKED

CTE | AECOM

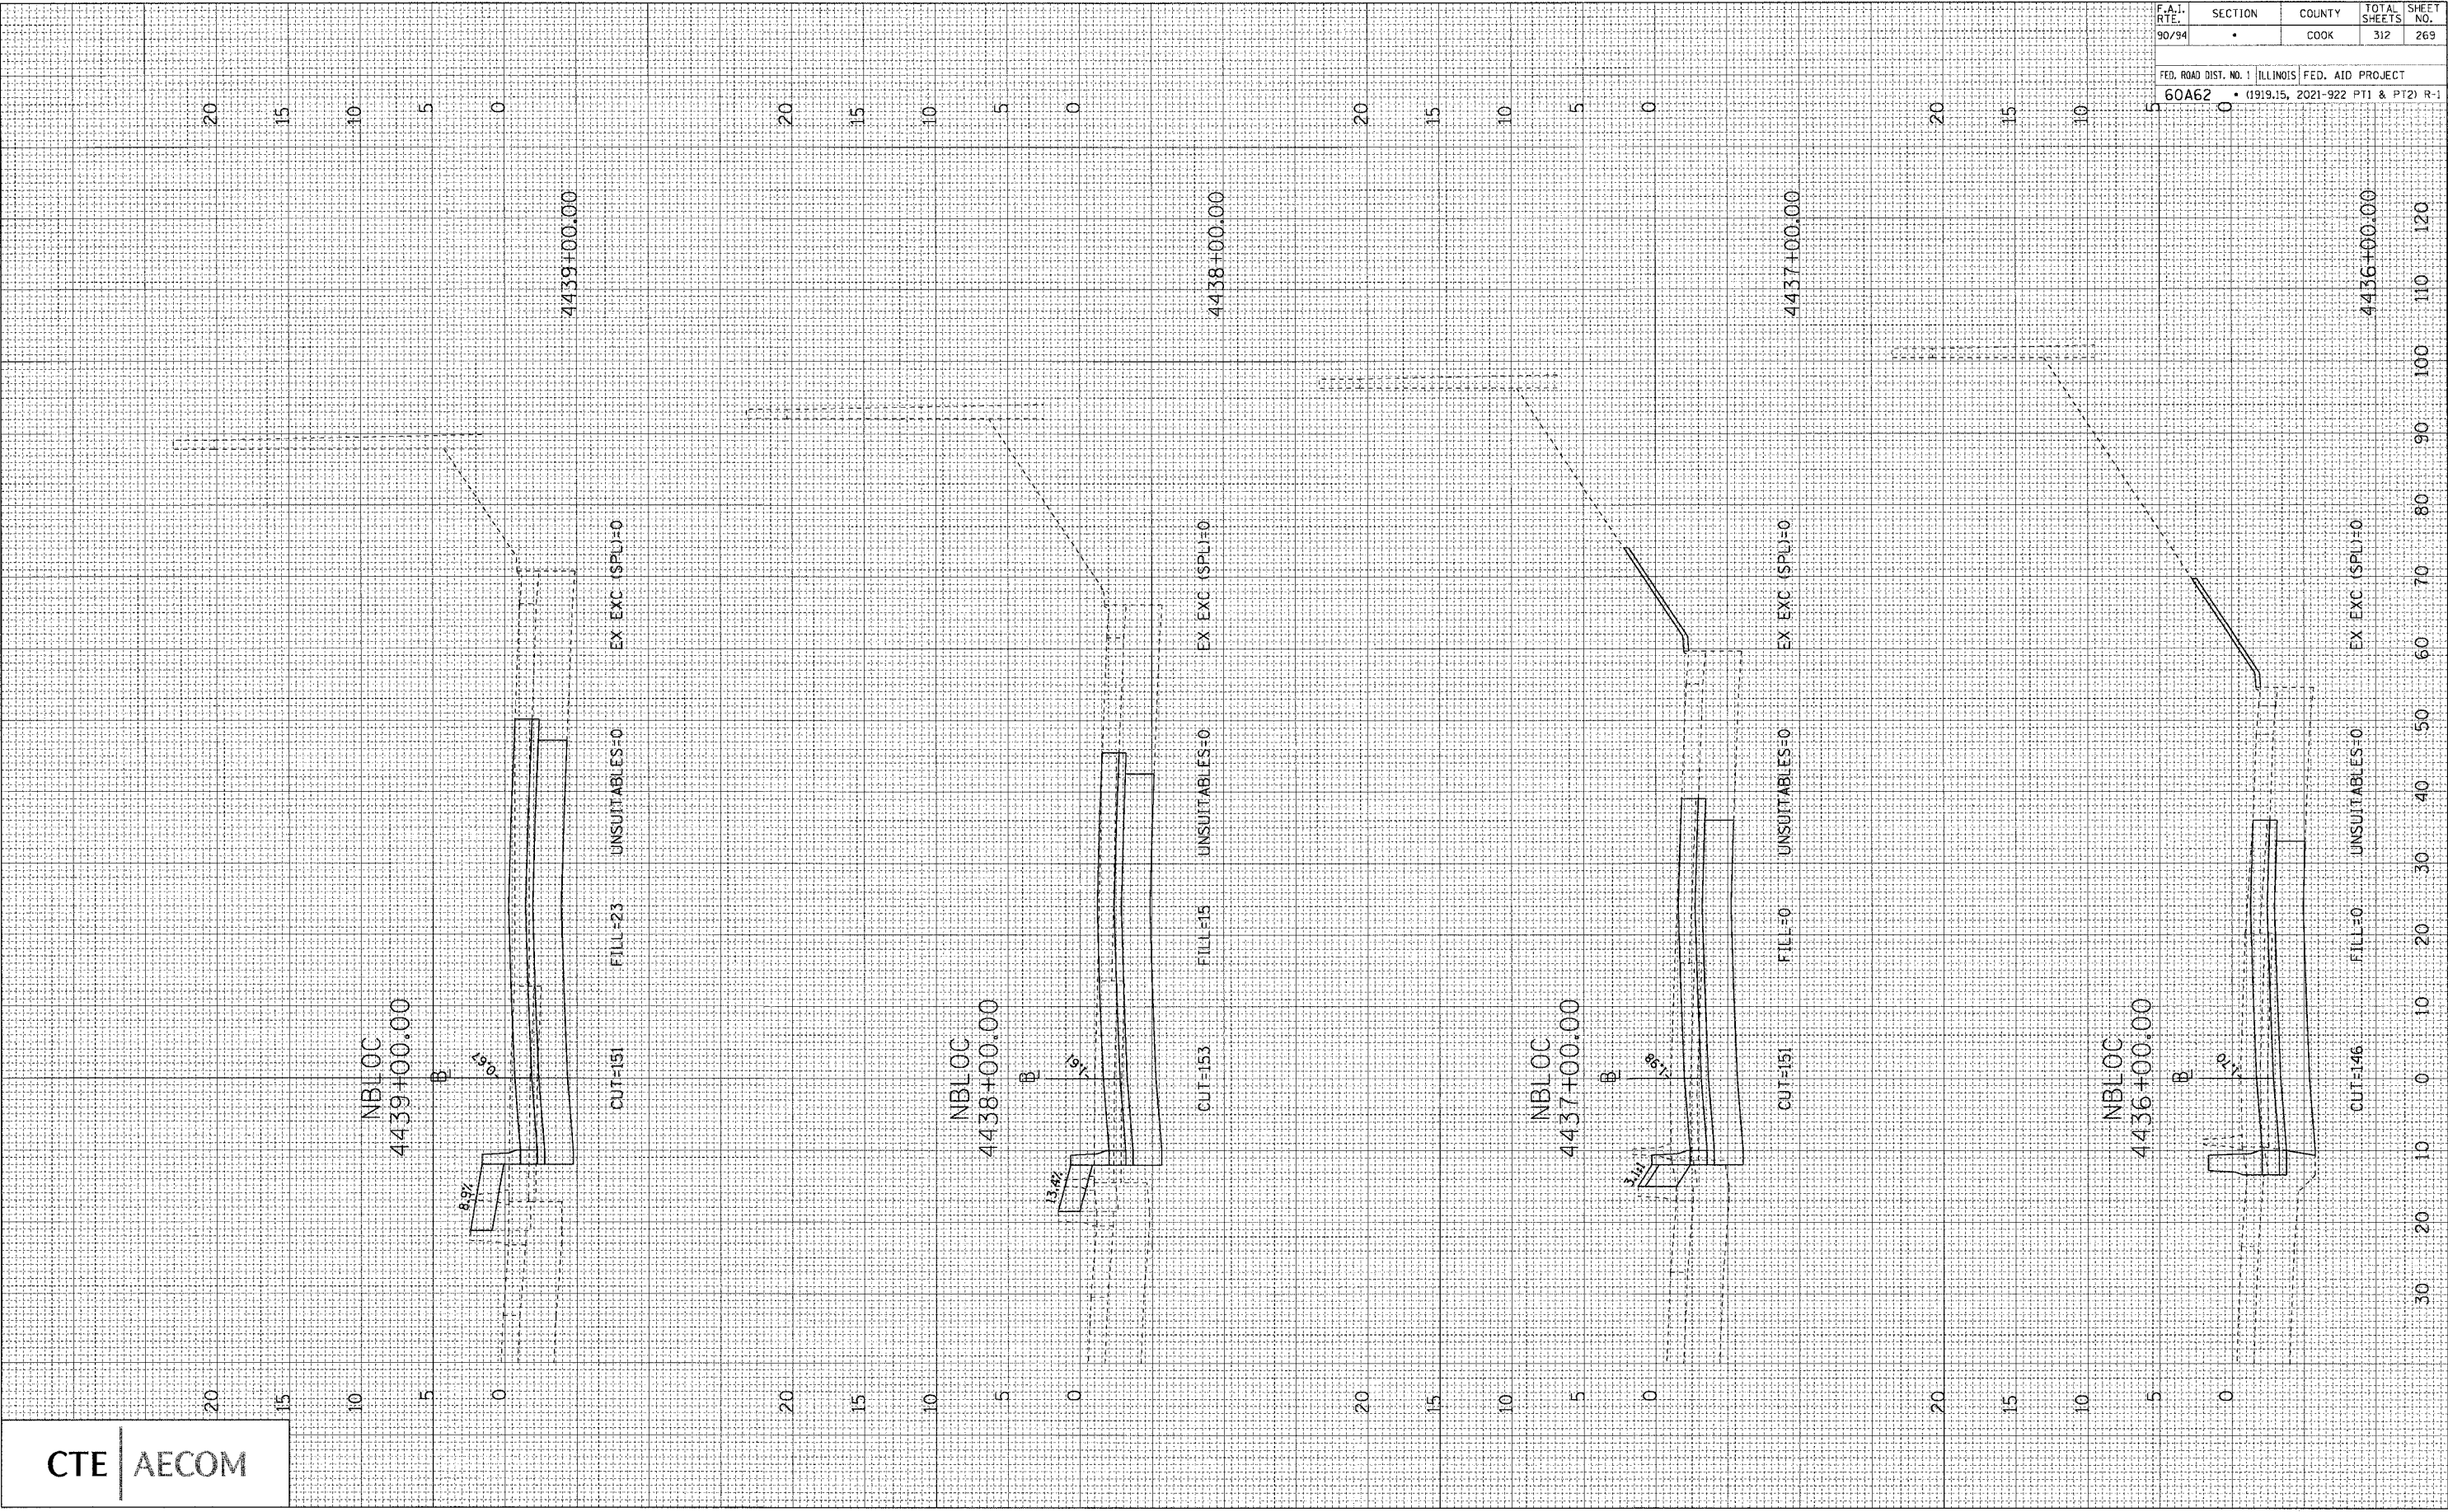

F.A.I. RTE.	SECTION	COUNTY	TOTAL SHEETS	SHEET NO.
90/94	•	COOK	312	269

FED. ROAD DIST. NO. 1 ILLINOIS FED. AID PROJECT
 60A62 • (1919.15, 2021-922 PT1 & PT2) R-1

6/5/2006 9:20:19 AM P:\P4046\Q1\18-Dmts B & 19\SP\01r 18\Cross Sections\818A_Lblloc_P2.rvt