



F.A.J. DATE	SECTION	COUNTY	TOTAL SHEETS
94	*	COOK	30
STA.	TO STA.		
FED. ROAD DIST. NO.	ILLINOIS FED. AID PROJECT		
* - PENDING I.D.O.T. PROGRAMMING			

PLAN	DATE
NO.	
BY	
CHECKED	
DATE	
NO.	
BY	
CHECKED	
DATE	
NO.	

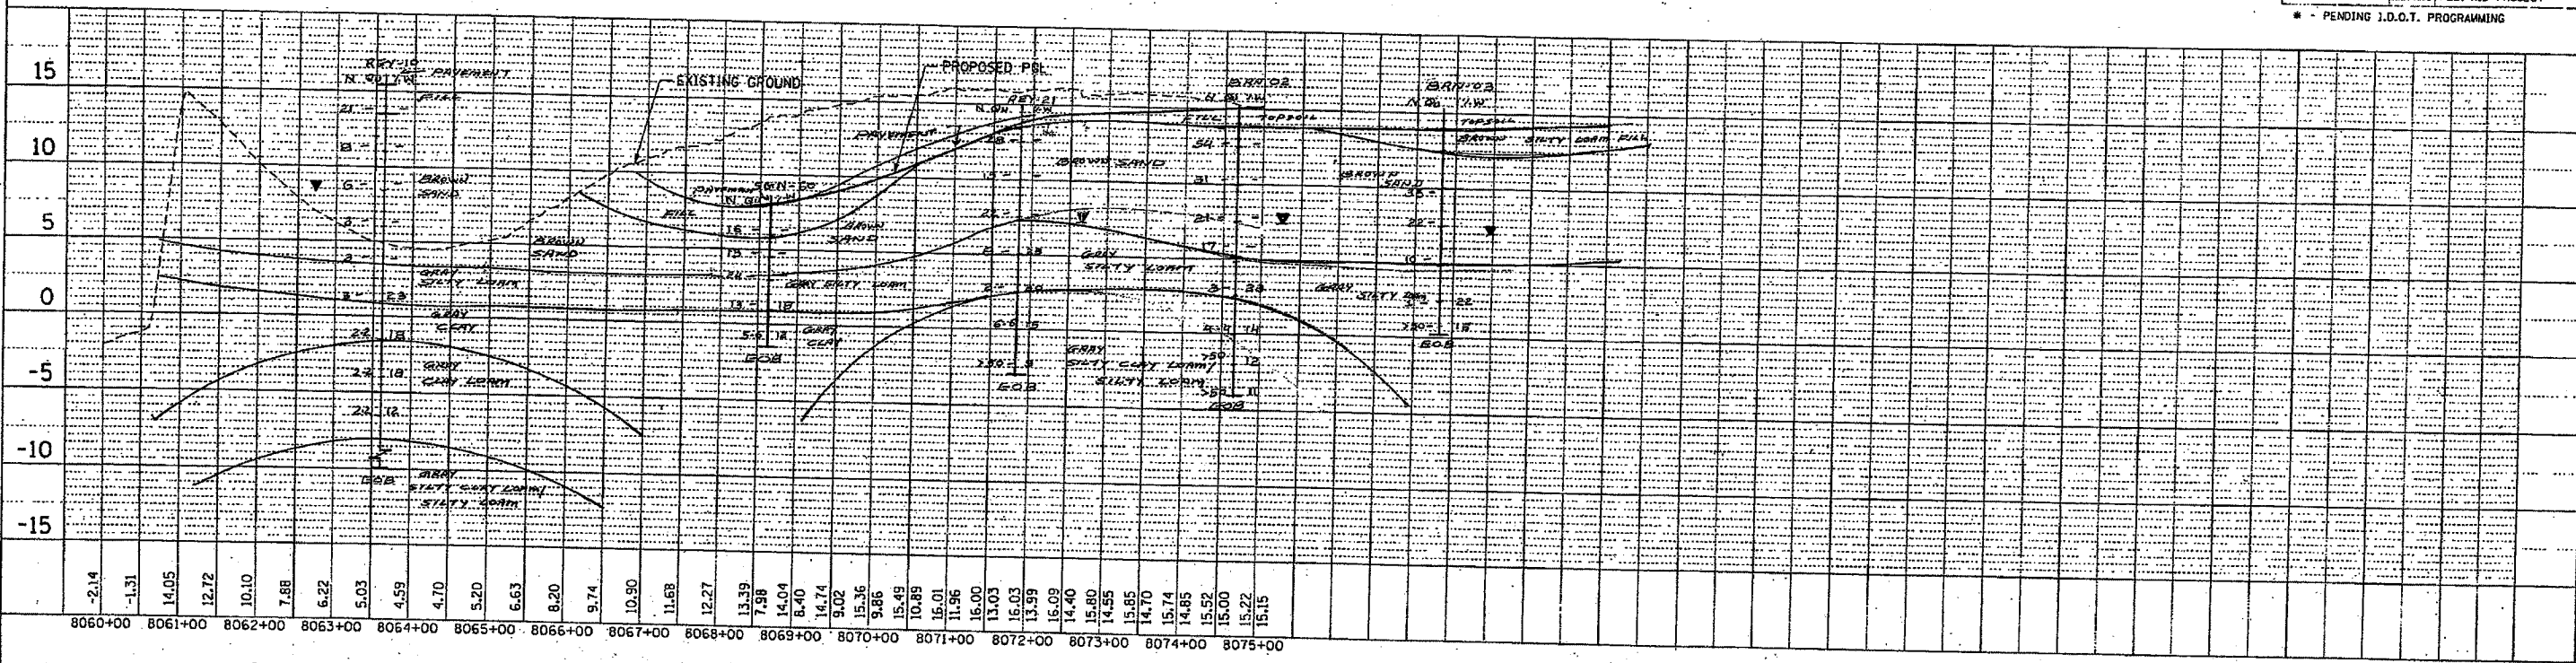

RAMP 47C - NB EXIT TO 47TH STREET

PROFILE	DATE
NO.	
BY	
CHECKED	
DATE	
NO.	
BY	
CHECKED	
DATE	
NO.	

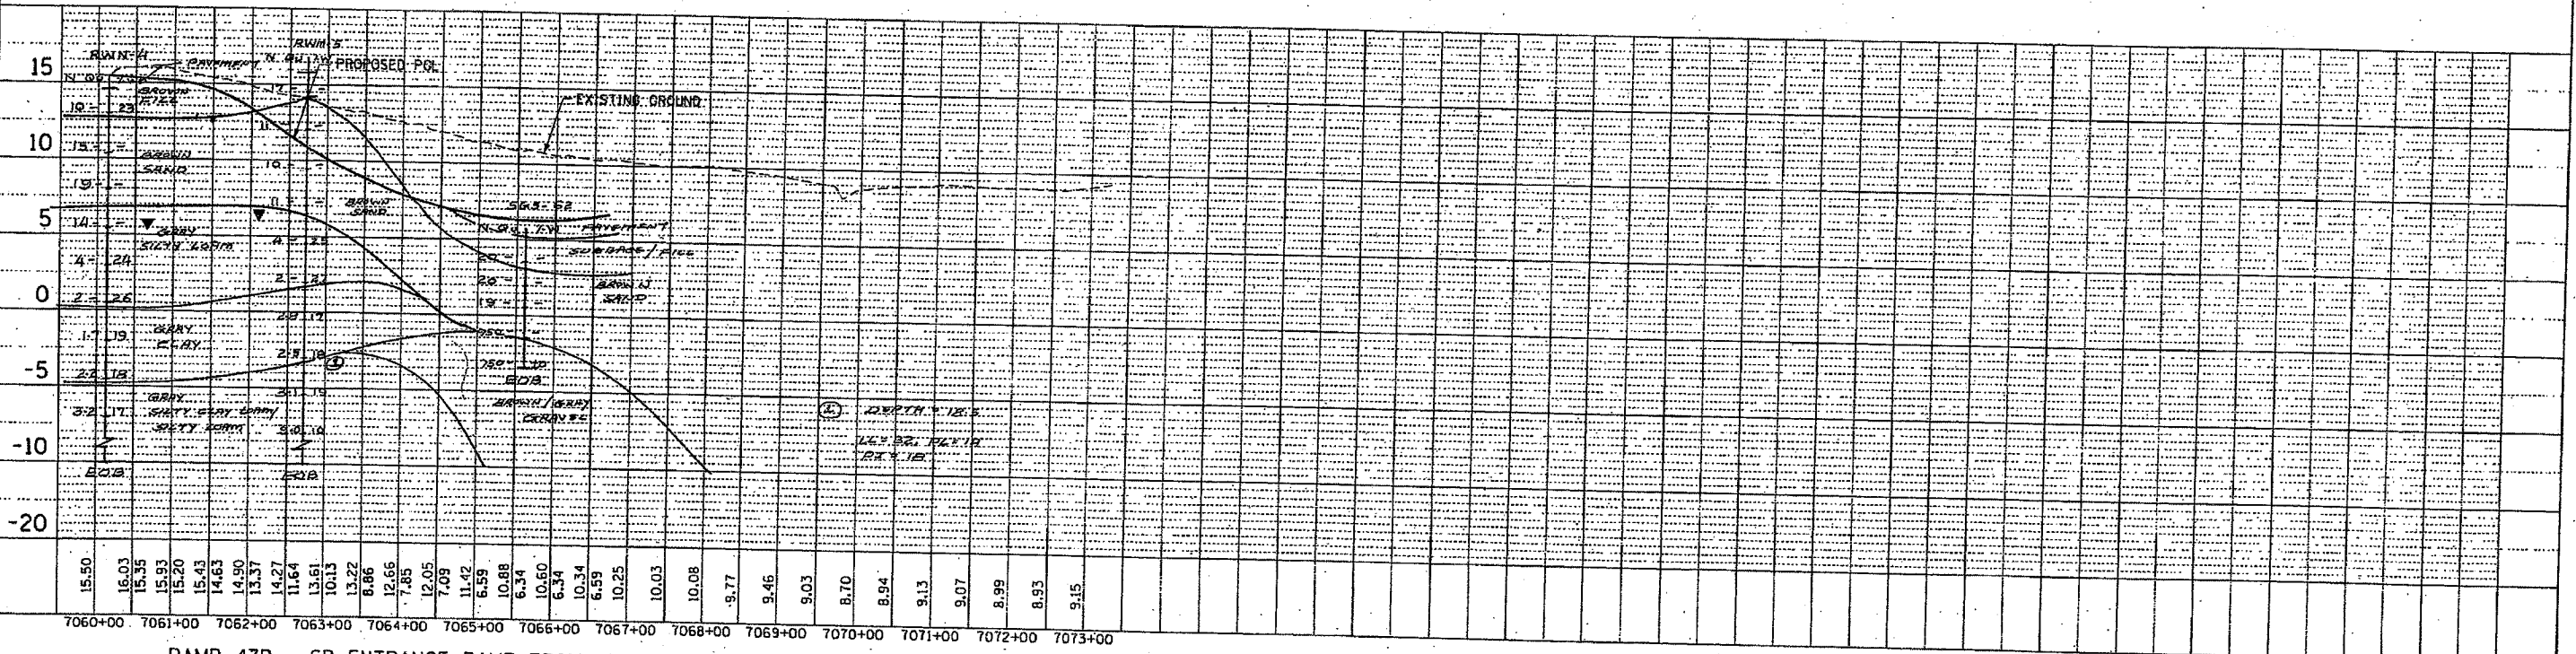

RAMP 47D - SB ENTRANCE RAMP FROM 47TH STREET

NB AND SB RAMP PROFILES

SCALE: HORIZ. 1"=100'  
 VERT. 1"=5'  
 EXHIBIT NO. 7.13.5

m:\p0468\civil\02-dc\sh\soil\profile\468exh07\_13\_05.shp  
 1/12/2003

CTE 40256