



F.A. 1	SECTION	COUNTY	TOTAL SHEETS	SHEET NO.
94	*	COOK		312
STA.	TO STA.			
FED. ROAD DIST. NO.	ILLINOIS FED. AID PROJECT			
* - PENDING I.D.O.T. PROGRAMMING				

P.L. NO.	DATE

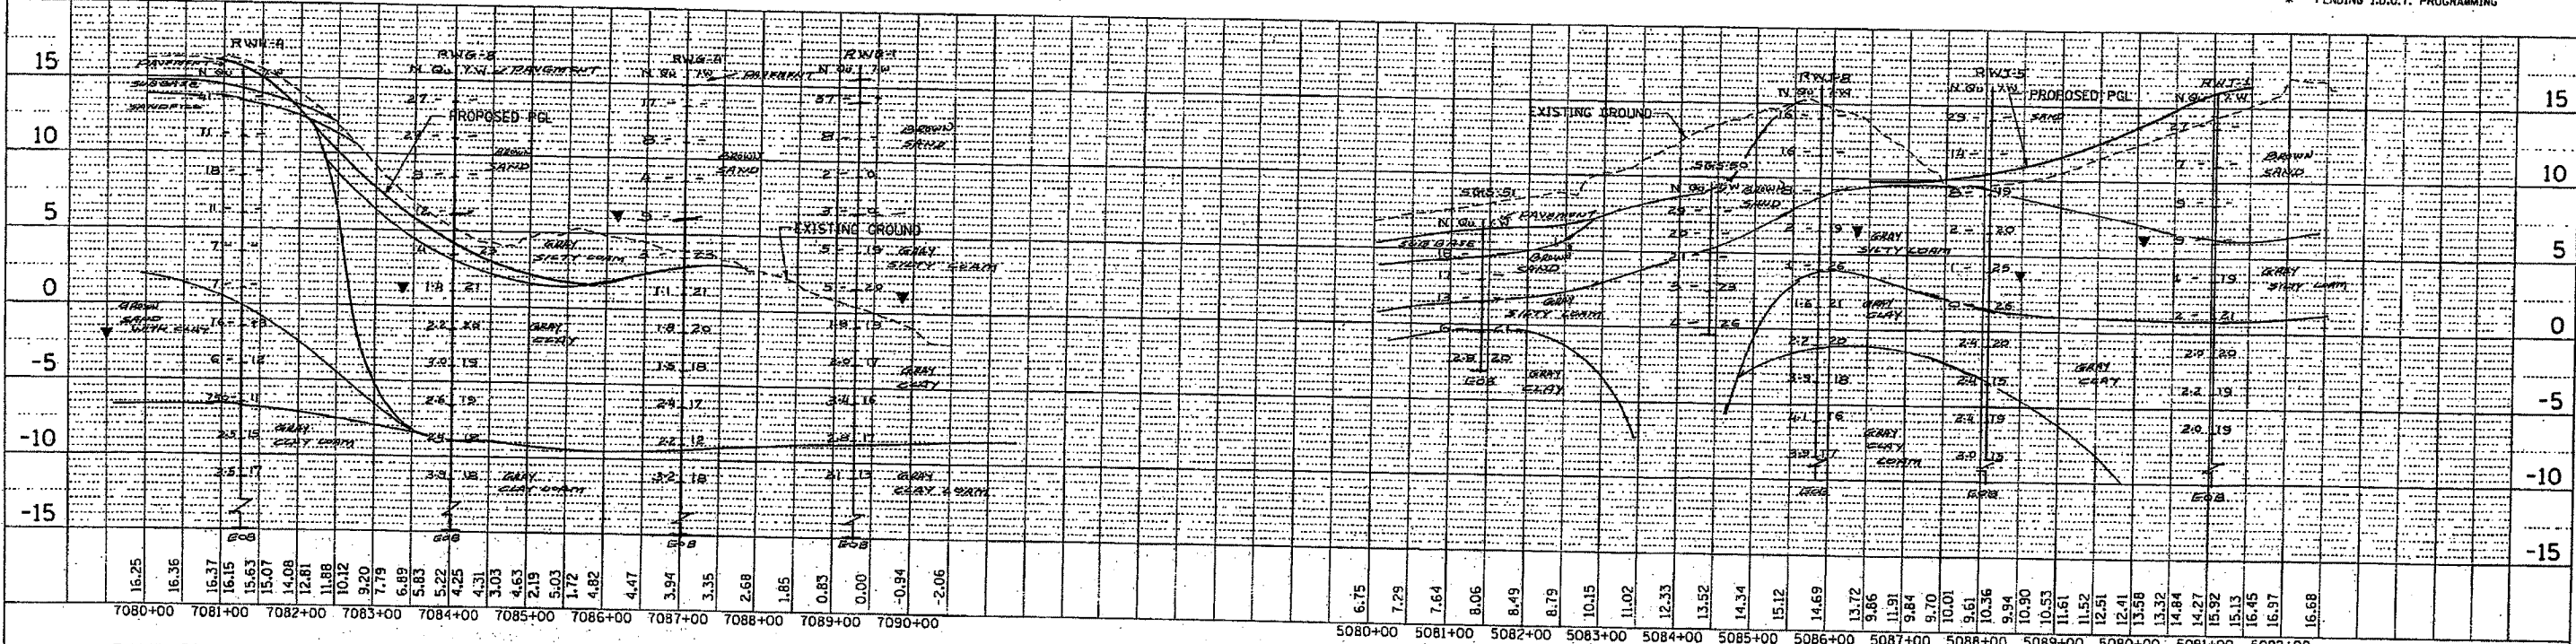

P.L. NO.	DATE

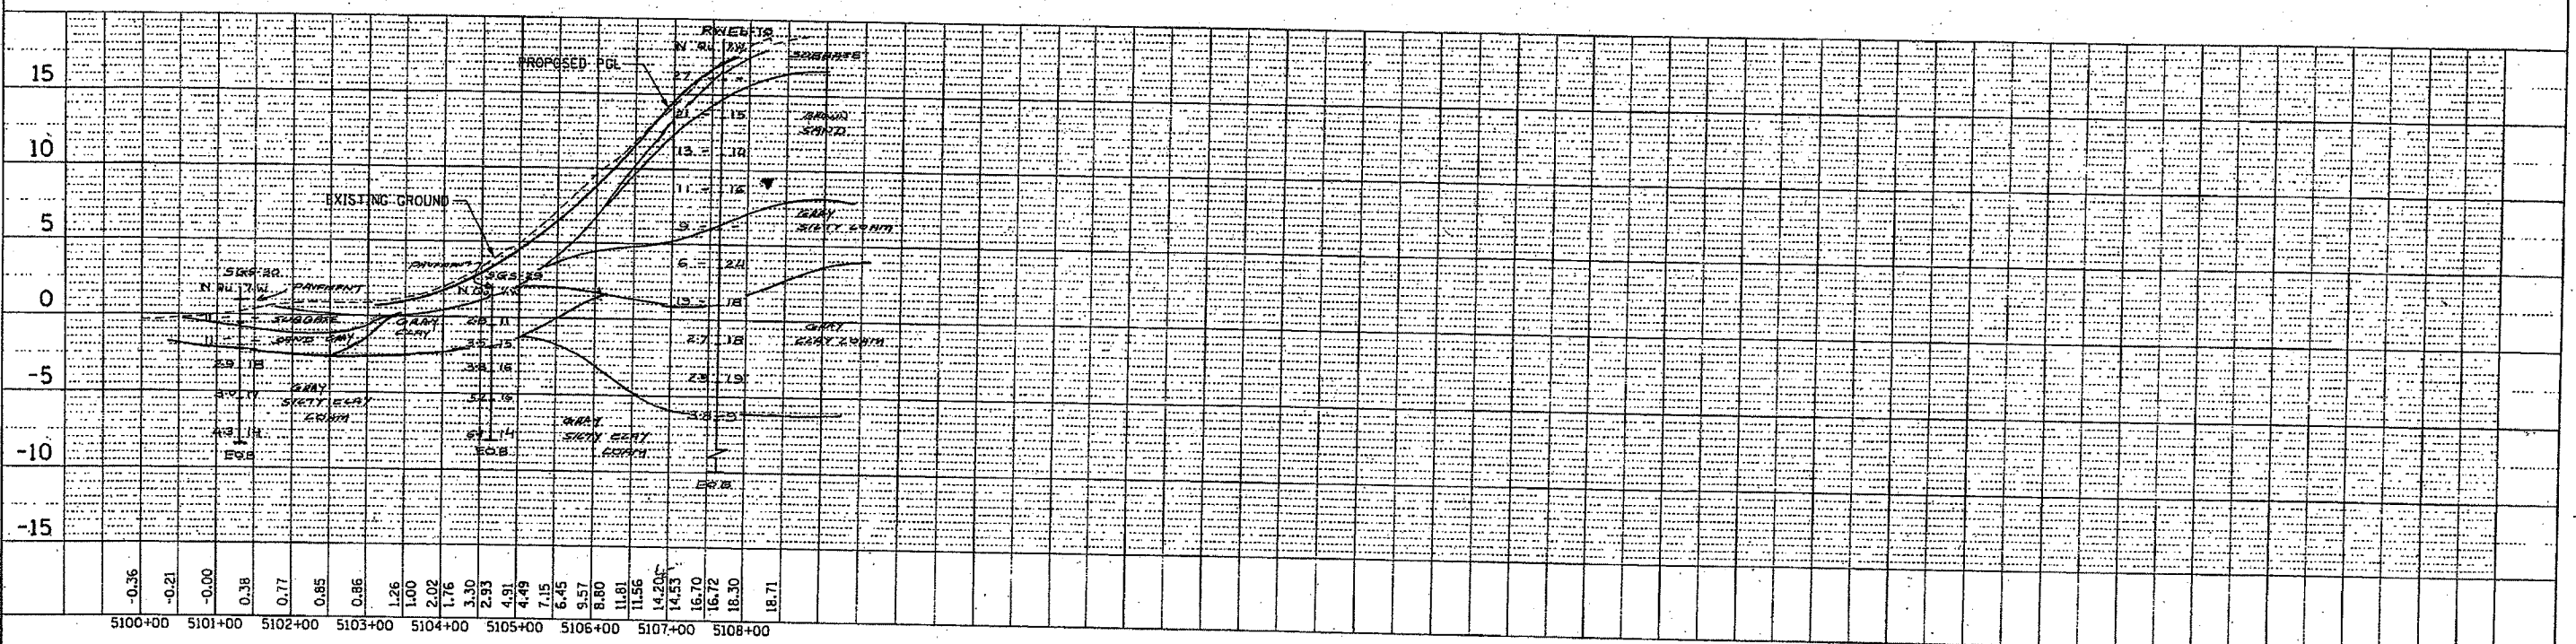

CTE 40256

SB RAMP PROFILES

SCALE: HORIZ. 1"=100'
VERT. 1"=5'

EXHIBIT NO. 7.14.5