
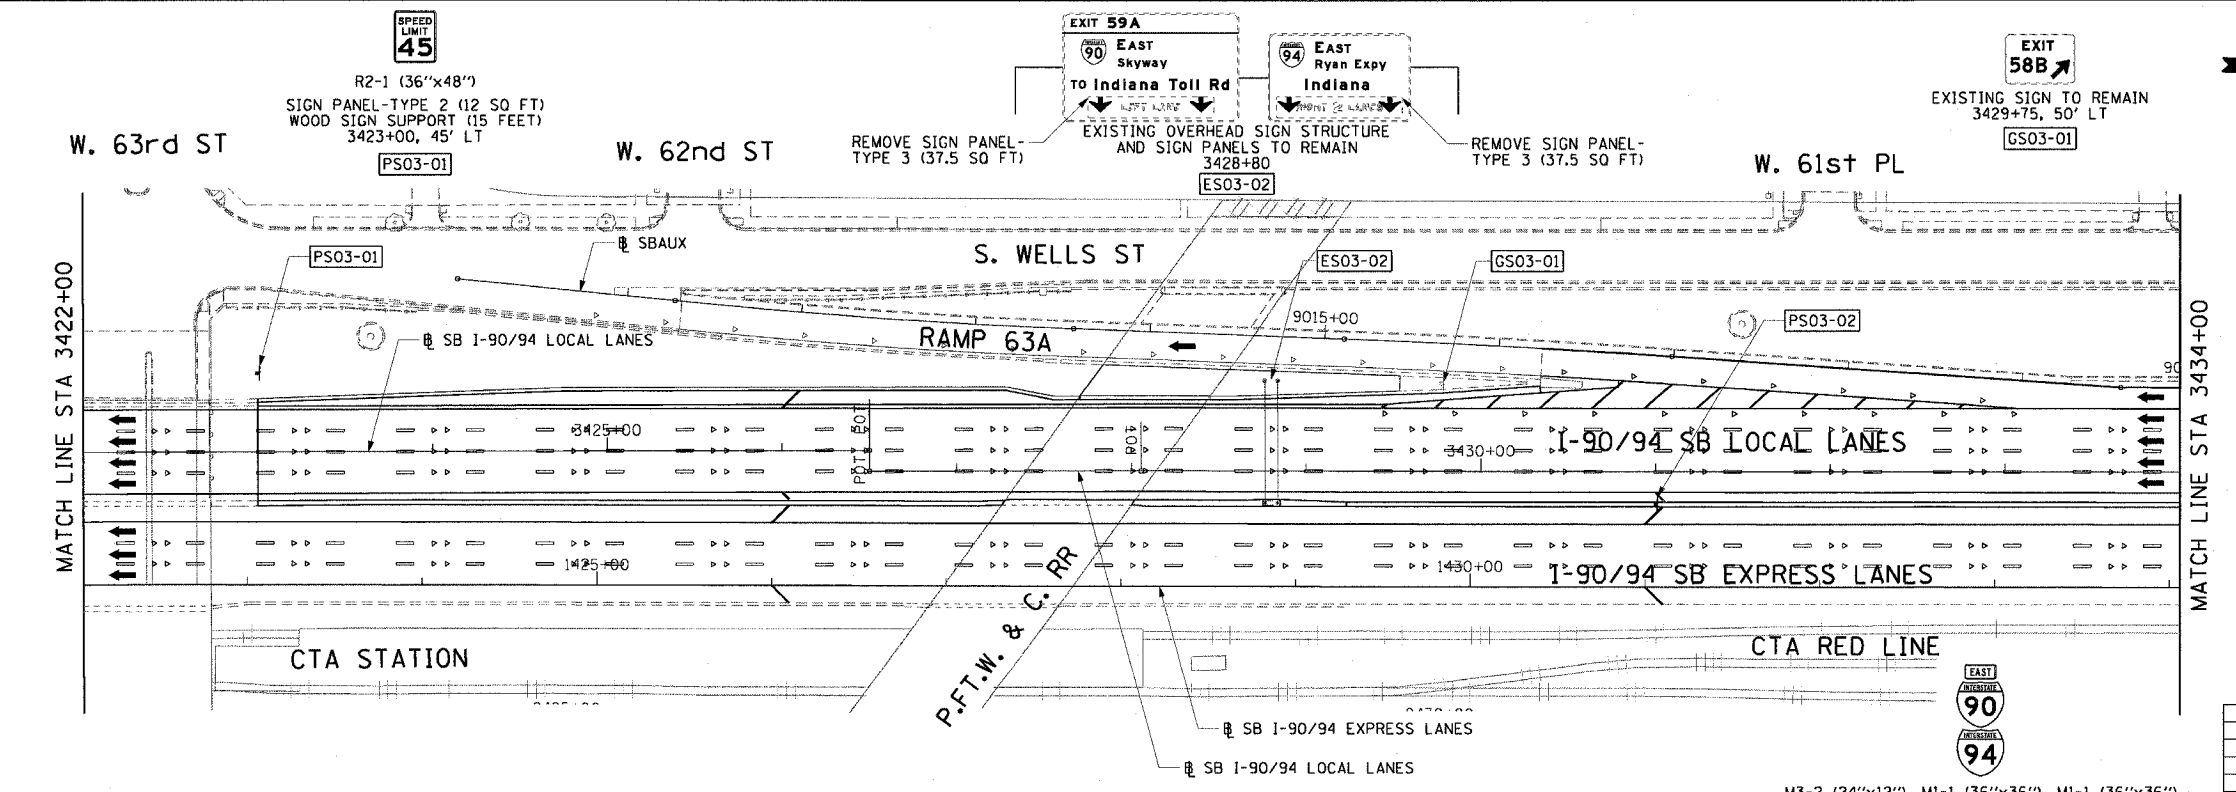


F.A.I. RTE.	SECTION	COUNTY	TOTAL SHEETS	SHEET NO.
90/94		COOK	247	94
STA. 3410+00		TO STA. 3434+00		
FED. ROAD DIST. NO. 1 ILLINOIS FED. AID PROJECT				
60A63 • (1919.15, 2021-922 PT1 & PT2) R-2				

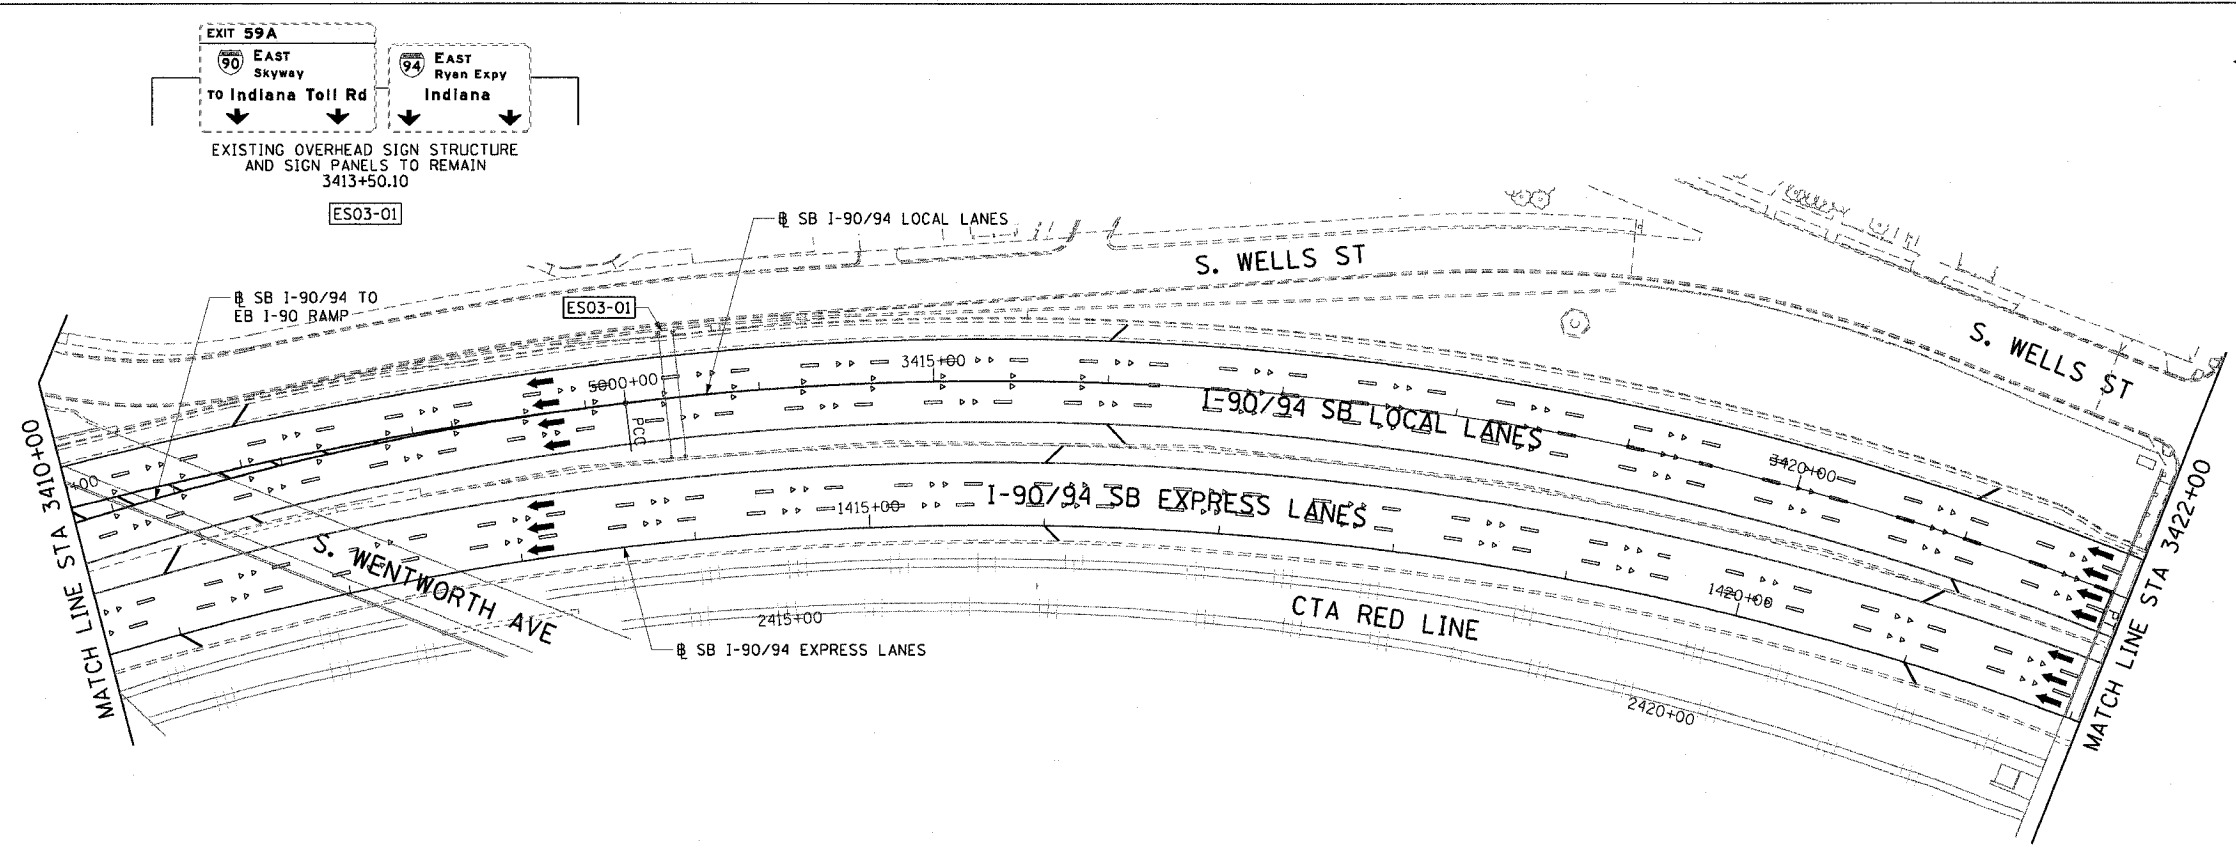

- LEGEND:
- ESXX-XX EXISTING OVERHEAD OR CANTILEVER SIGNS
 - GSXX-XX EXISTING POST MOUNTED SIGNS
 - PSXX-XX PROPOSED SIGNS

CTE | AECOM

M3-2 (24"x12"), M1-1 (36"x36"), M1-1 (36"x36")
 SIGN PANEL-TYPE 1 (20 SO FT)
 TELESCOPING STEEL SIGN SUPPORT (10.5 FEET)
 BASE FOR TELESCOPING STEEL SIGN SUPPORT (1 EACH)
 3431+00, 19' RT
 PS03-02

REVISIONS	
NAME	DATE

SG-03
 ILLINOIS DEPARTMENT OF TRANSPORTATION
 F.A.I. 90/94 (DAN RYAN EXPRESSWAY)
 63RD STREET TO GARFIELD BLVD (SB LOCAL LANES)
PROPOSED SIGNING PLANS
 SCALE: 1"=50'
 DATE: June 9, 2006
 DRAWN BY: PHP
 CHECKED BY: RMC

PLAN/SECTION/NO. CONTR. 18 & 19/STATION/ I-90/94 SIGNING PLAN/PS03-02/94/94
 6/5/2006