
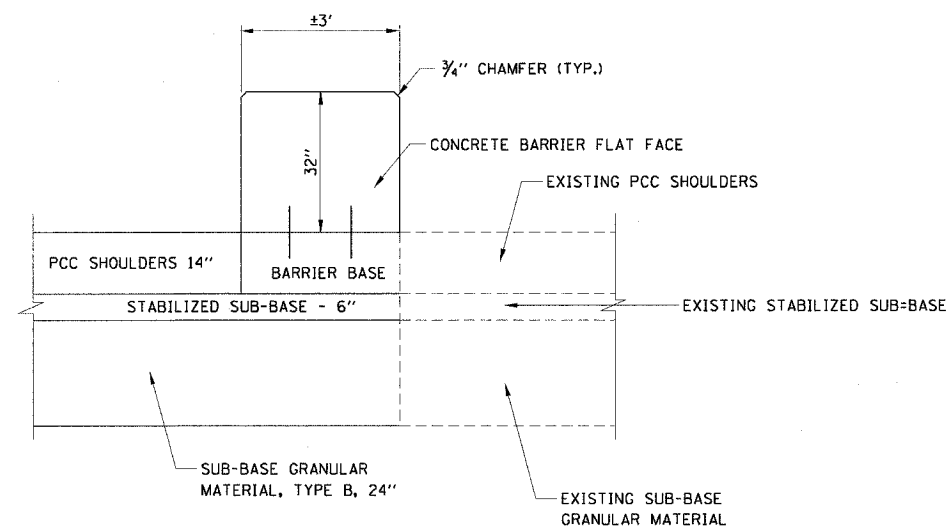



| | | | | |
|-----------------------|--------------|-------------------------------------|---------------------|------------------|
| F.A.I. RTE. 90/94 | SECTION • | COUNTY COOK | TOTAL SHEETS 247 | SHEET NO. 169 |
| STA. | | TO STA. | | |
| FED. ROAD DIST. NO. 1 | | ILLINOIS FED. AID PROJECT | | |
| 60A63 | | • (1919.15, 2021-922 PT1 & PT2) R-2 | | |

D:\040463\CONTR-18 & 19\STRUCT\90V\roadway_details\90A002a.dwg

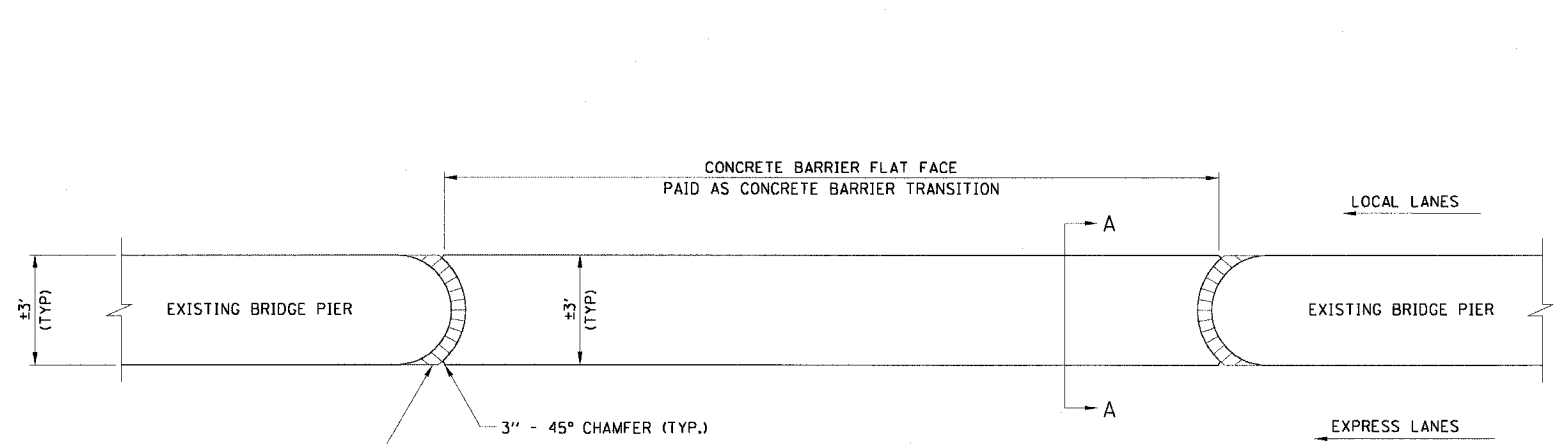

CONCRETE BARRIER FLAT FACE
STA 3474+54.32 TO STA 3475+17.14

- NOTES:
- THE 1" PREFORMED JOINT FILLER SHALL BE INCLUDED IN THE COST OF THE CONCRETE BARRIER TRANSITION

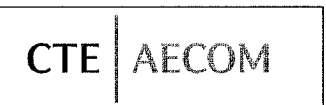

| REVISIONS | | ILLINOIS DEPARTMENT OF TRANSPORTATION F.A.I. 90/94 (DAN RYAN EXPRESSWAY) 63RD STREET TO GARFIELD BLVD (SB LOCAL LANES) |
|-----------|------|---|
| NAME | DATE | |
| | | ROADWAY DETAILS CONCRETE BARRIER FLAT FACE SCALE: NONE DRAWN BY: N.J.H. DATE: June 9, 2006 CHECKED BY: RMG |
| | | |
| | | |
| | | |
| | | |
| | | |
| | | |
| | | |
| | | |
| | | |

RDT-9
6/5/2006 10:35 PM