
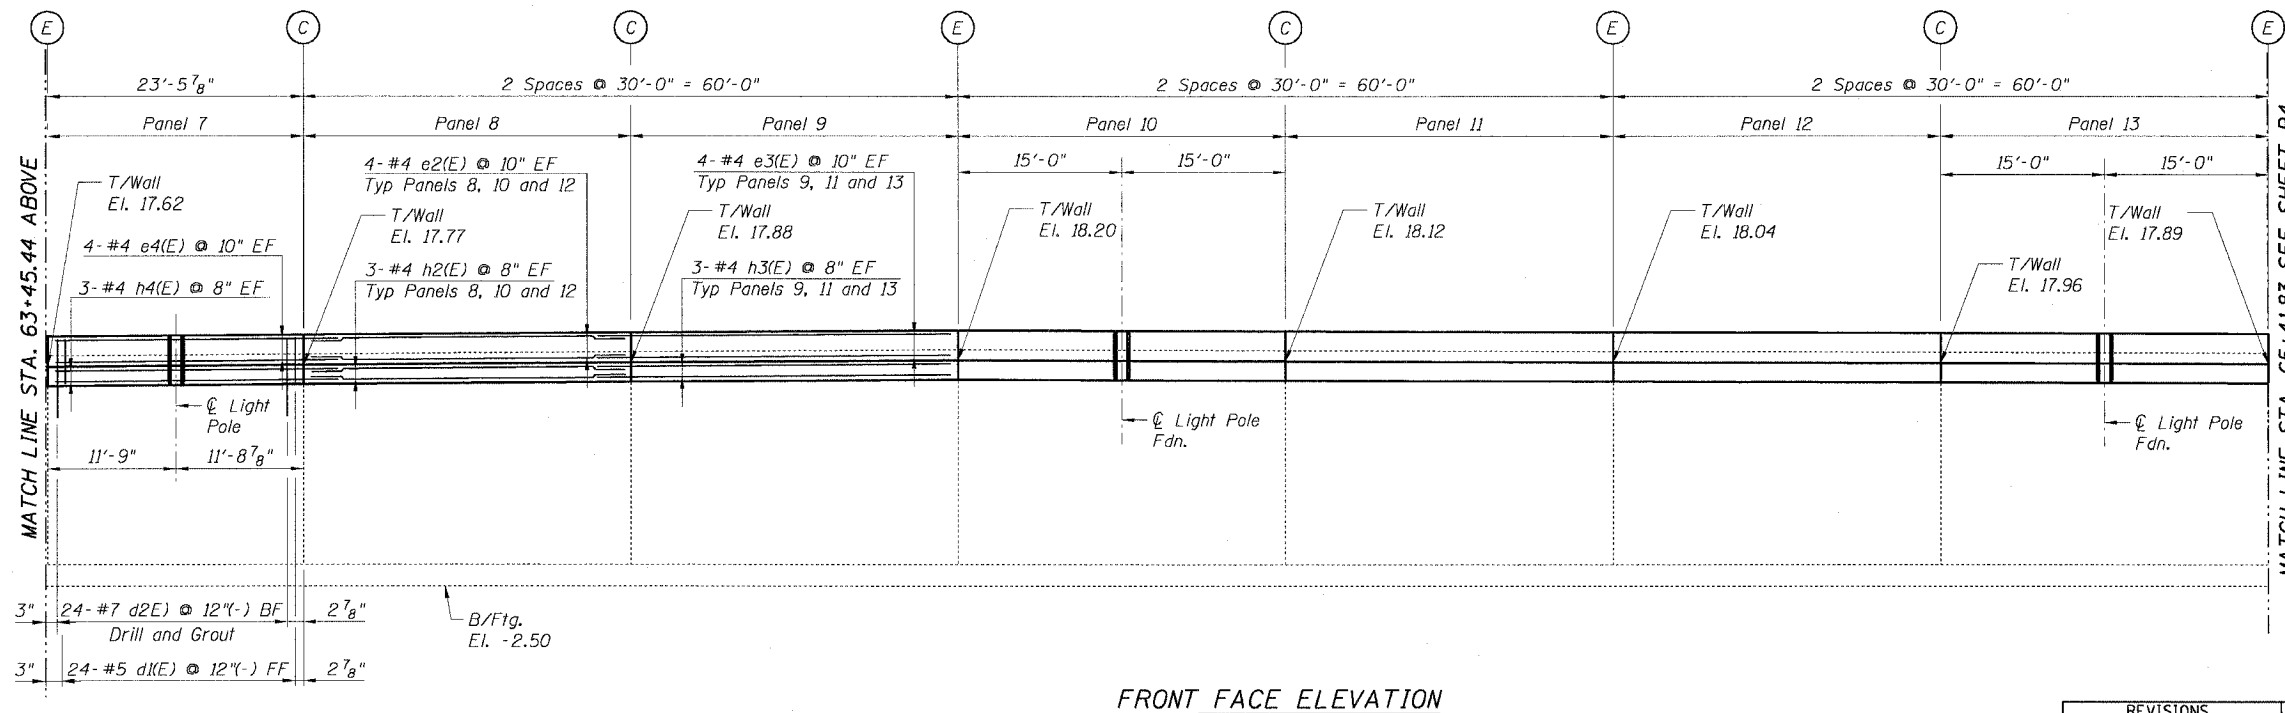


STATE OF ILLINOIS
DEPARTMENT OF TRANSPORTATION

F.A.I. RTE.	SECTION	COUNTY	TOTAL SHEETS	SHEET NO.
90/94		COOK	247	183
STA.		TO STA.		
60A63		ILLINOIS FED. AID PROJECT		
(1919.15, 2021-922 PT1 & PT2) R-2				

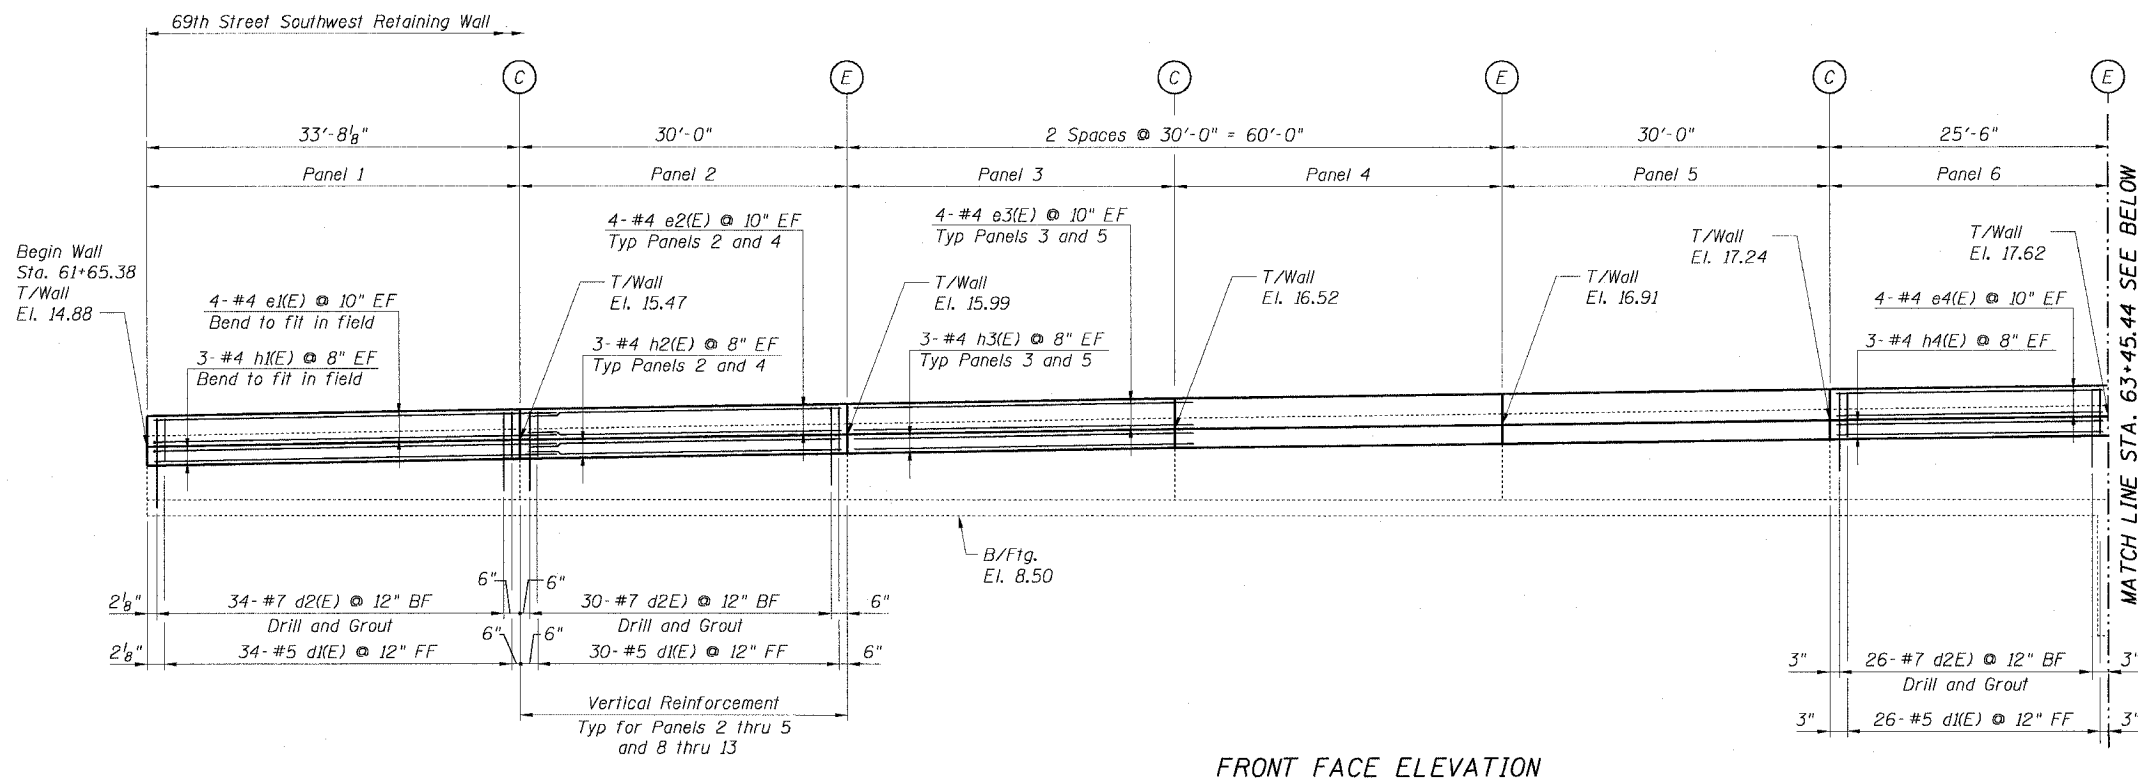

NOTES:

1. For General Notes and Abbreviations see Sheet B1.
2. For Typical Sections see Sheet B5.
3. For Bar Schedule see Sheet B5.
4. For Wall Mounted Light Pole Foundation Details, see Sheet B4.
5. Minimum Lap Length for Horizontal #4e & #4h Bars shall be 1'-8".

LEGEND

- (C) - Construction Joint
- (E) - Expansion Joint

CTE | AECOM

REVISIONS	
NAME	DATE

Sheet B3 of 7

ILLINOIS DEPARTMENT OF TRANSPORTATION
F.A.I. 90/94 (DAN RYAN EXPRESSWAY)
63RD STREET TO GARFIELD BLVD (SB LOCAL LANES)
DETAILED ELEVATION I
69TH STREET SOUTHWEST RETAINING WALL
SECTION (1818, ETC, 2324.6-1P) R-11
STATION 61+65.38 TO 67+08.38
COOK COUNTY

SCALE: None
DATE: June 9, 2006

DRAWN BY: CHD
CHECKED BY: MJP

6/2/2006 10:54:39 AM