



FINAL SURVEY	UNREVIEWED	BY	DATE
NOTE BOOK	PLOTTED		
AREAS CHECKED	TEMPLATE		
NO.	AREAS CHECKED		

ORIGINAL SURVEY	UNREVIEWED	BY	DATE
NOTE BOOK	PLOTTED		
AREAS CHECKED	TEMPLATE		
NO.	AREAS CHECKED		


CTE | AECOM

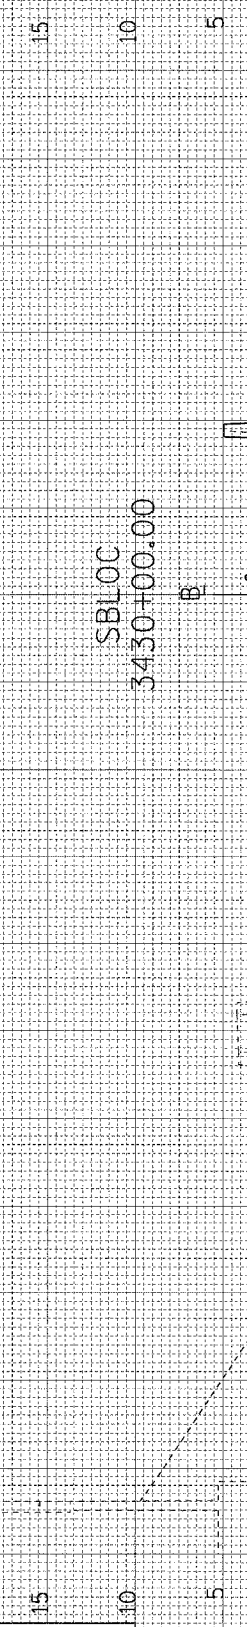


CUT=137 FILL=0 UNSUITABLES=0 EX EXC (SPL)=0 3430+00.00

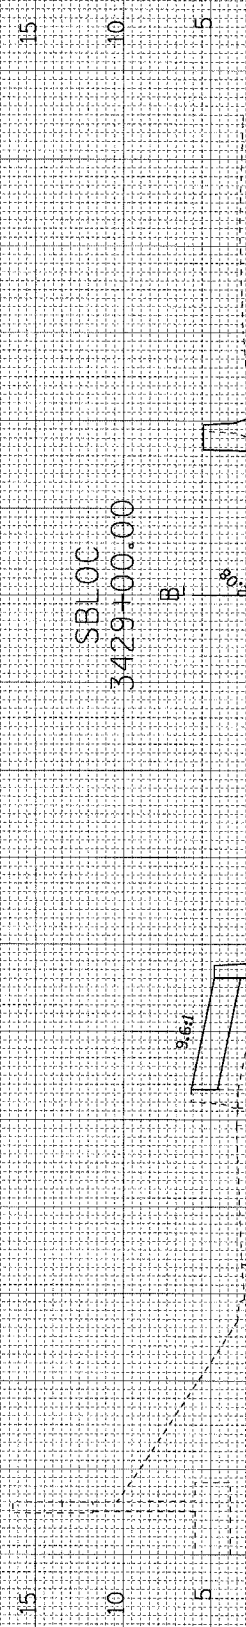

CUT=161 FILL=15 UNSUITABLES=0 EX EXC (SPL)=0 3429+00.00

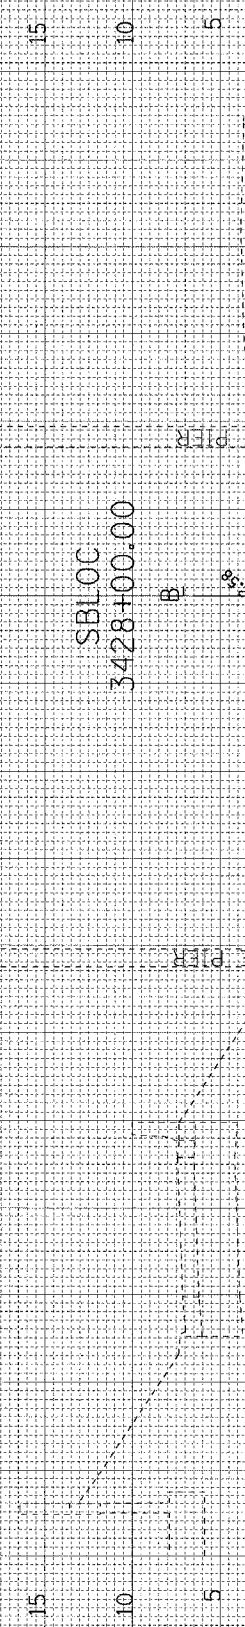

CUT=155 FILL=0 UNSUITABLES=0 EX EXC (SPL)=0 3428+00.00

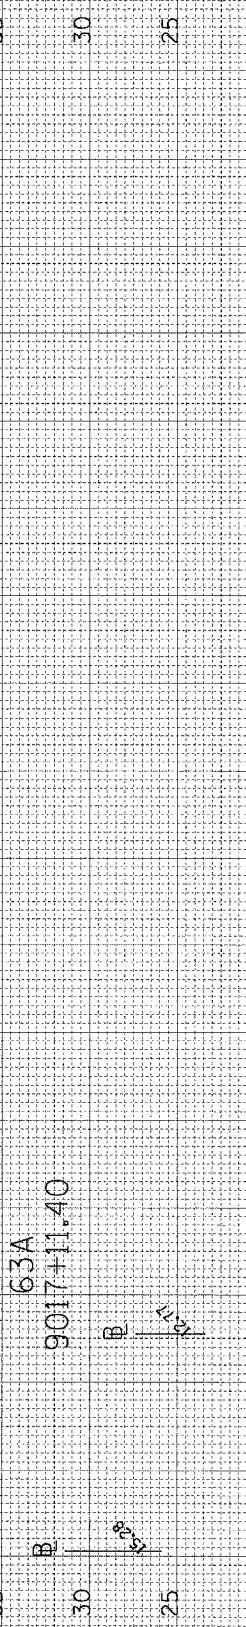

CUT=201 FILL=1 UNSUITABLES=13 EX EXC (SPL)=0 3427+00.00

F.A.I. RTE.	SECTION	COUNTY	TOTAL SHEETS	SHEET NO.
90/94		COOK	247	207
FED. ROAD DIST. NO. 1 ILLINOIS FED. AID PROJECT				
60A63 • (1919.15, 2021-922 PT1 & PT2) R-2				