



FINAL	SUPERVISED	BY	DATE
SURVEY	PLOTTED		
NOTE BOOK	TEMPLATE		
NO.	AREAS CHECKED		

ORIGINAL	SUPERVISED	BY	DATE
SURVEY	PLOTTED		
NOTE BOOK	TEMPLATE		
NO.	AREAS CHECKED		


CTE | AECOM

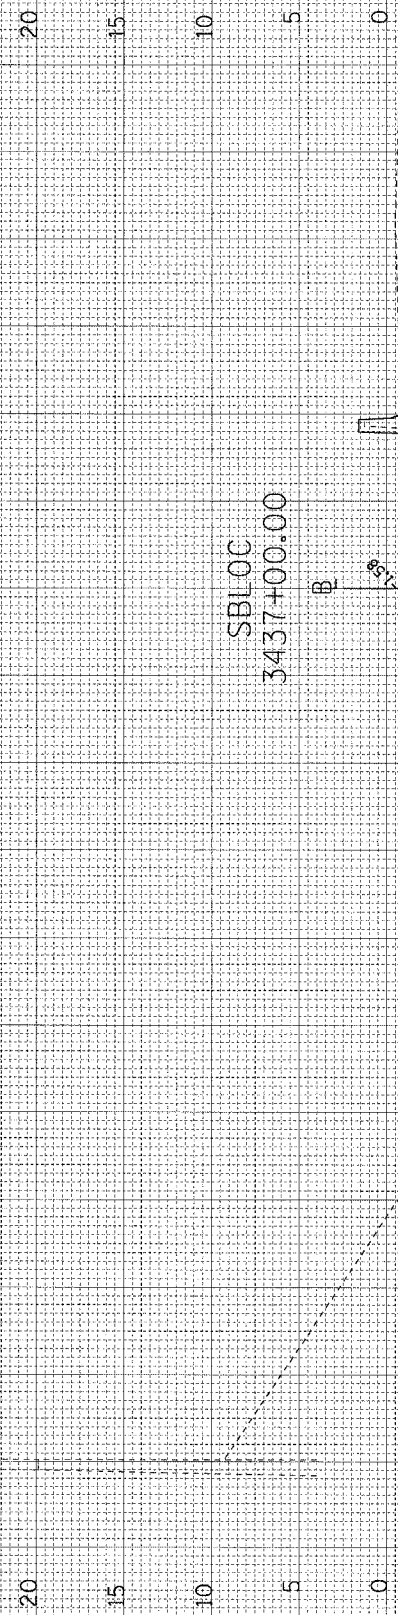

CUT=162 FILL=0 UNSUITABLES=0 EX EXC (SPL)=0 3437+00.00

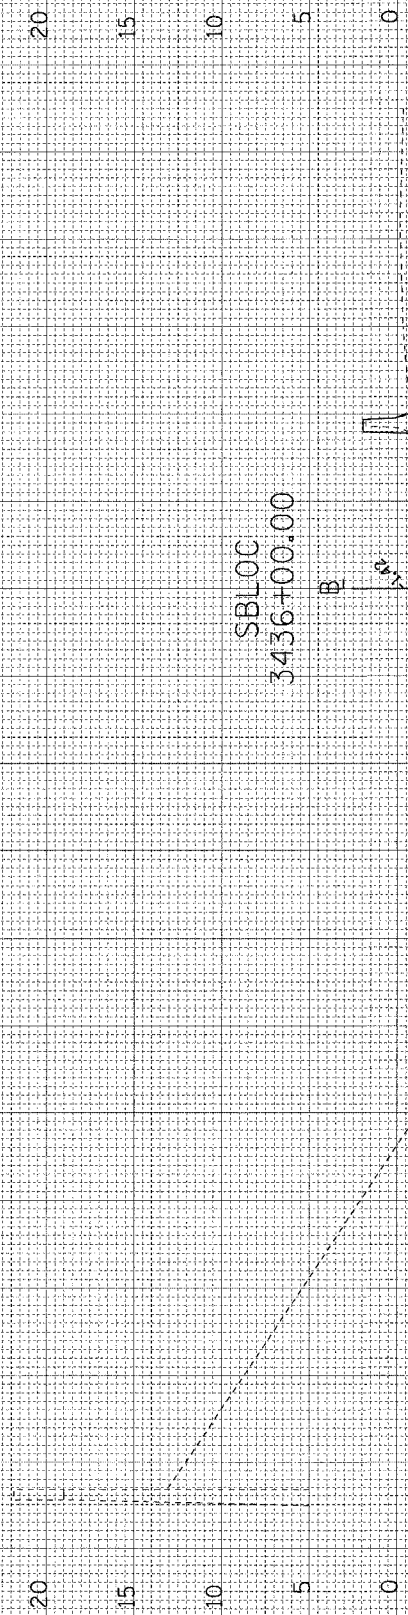

CUT=152 FILL=0 UNSUITABLES=0 EX EXC (SPL)=0 3436+00.00

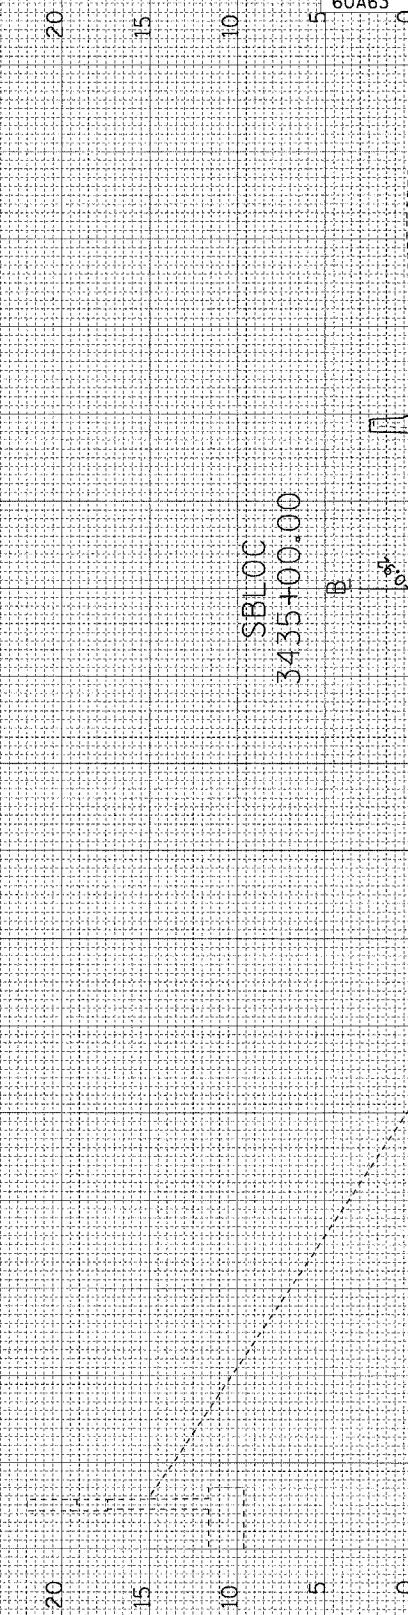

CUT=152 FILL=0 UNSUITABLES=0 EX EXC (SPL)=0 3435+00.00

F.A.I. RTE.	SECTION	COUNTY	TOTAL SHEETS	SHEET NO.
90/94		COOK	247	209
FED. ROAD DIST. NO. 1 ILLINOIS FED. AID PROJECT				
60A63 • (1919.15, 2021-922 PT1 & PT2) R-2				