



FINAL SURVEY	DATE
BY	
NO.	


ORIGINAL SURVEY	DATE
BY	
NO.	

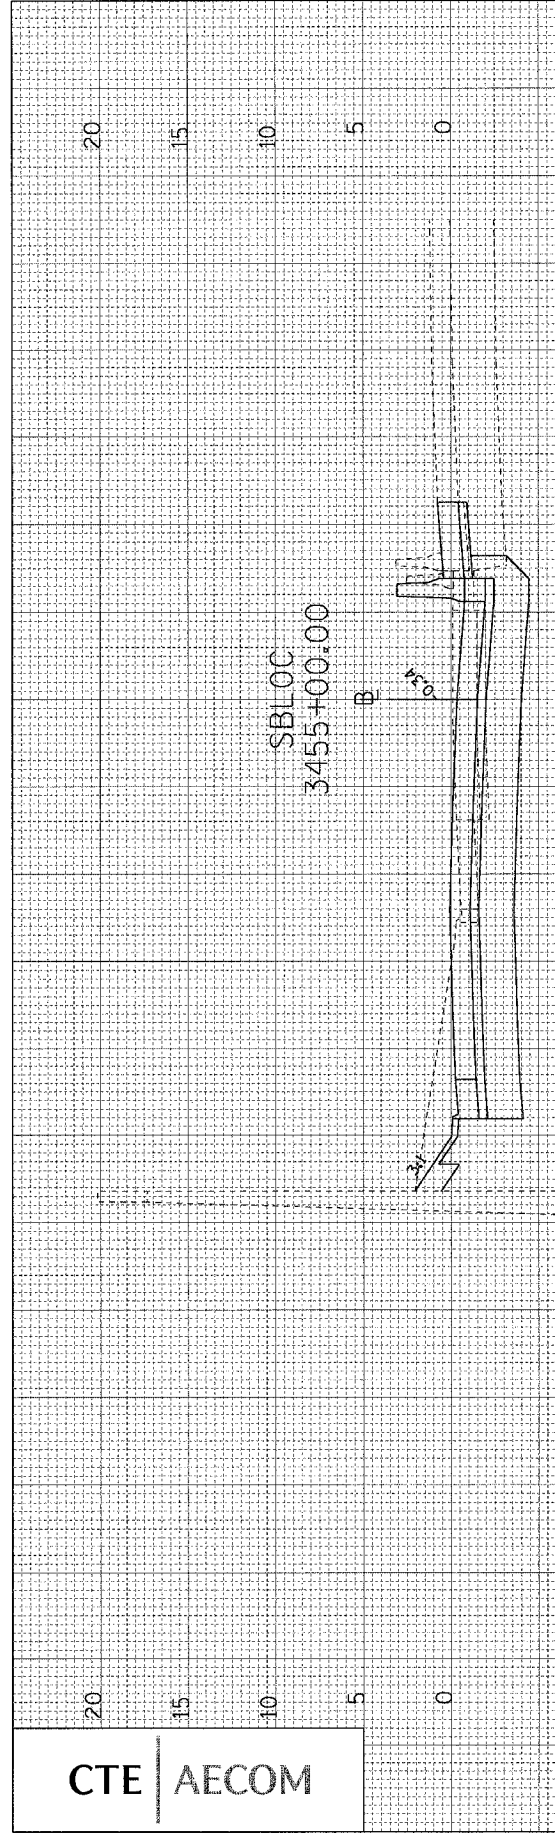


CUT=202 FILL=0 UNSUITABLES=15 EX EXC (SPL)=0 3455+00.00

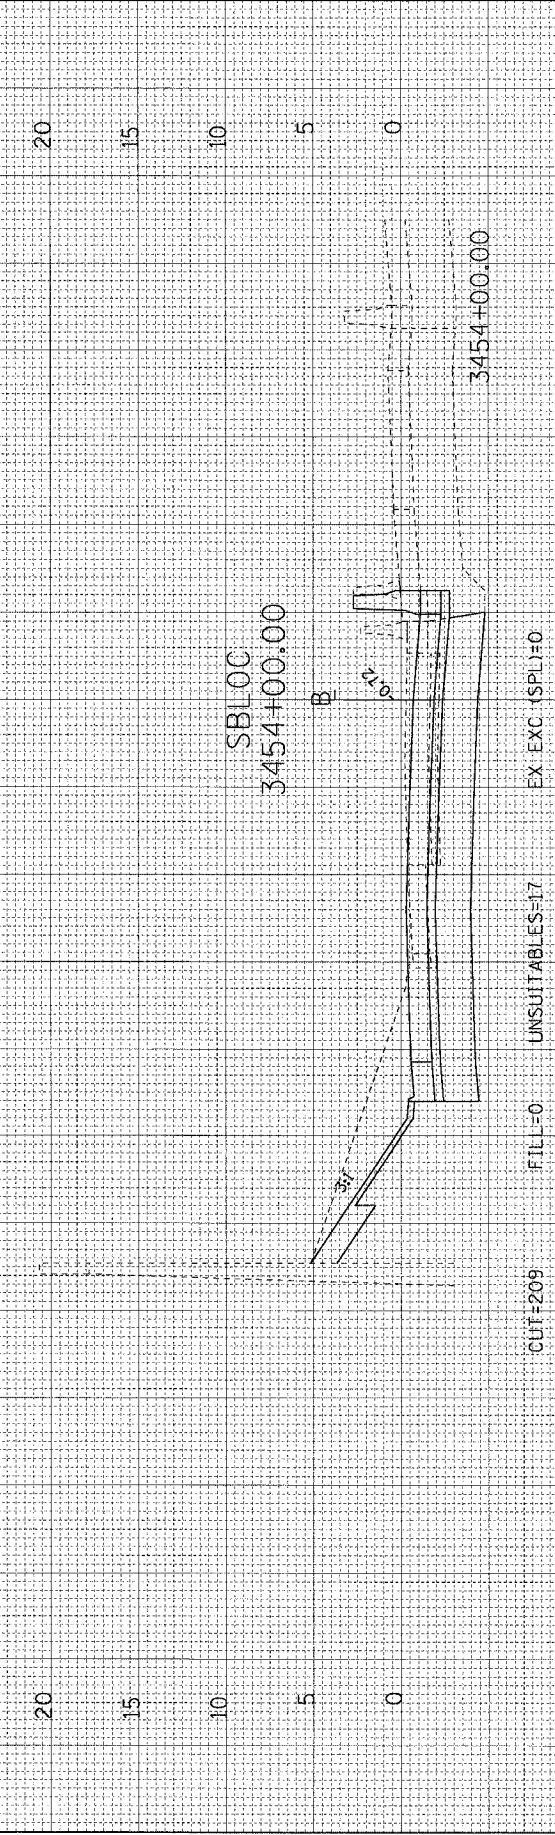

CUT=209 FILL=0 UNSUITABLES=17 EX EXC (SPL)=0 3454+00.00

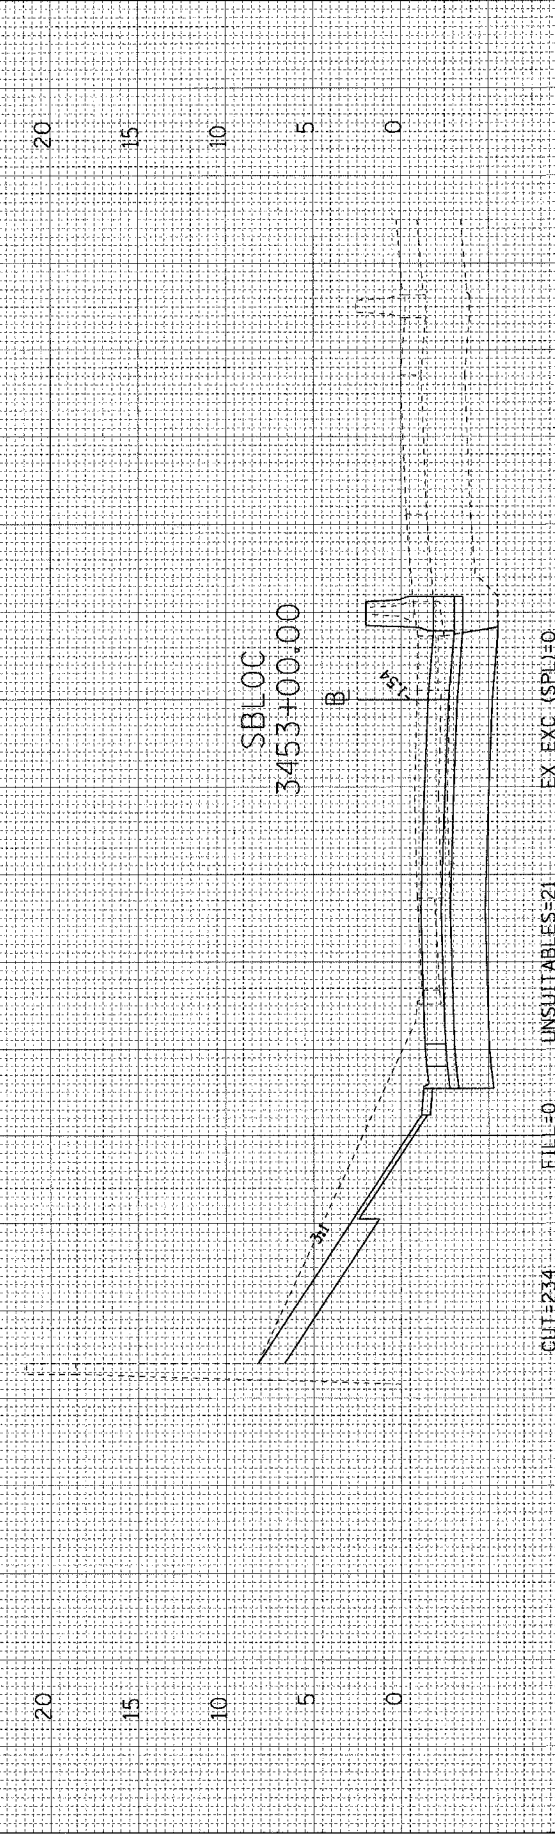

CUT=234 FILL=0 UNSUITABLES=21 EX EXC (SPL)=0 3453+00.00

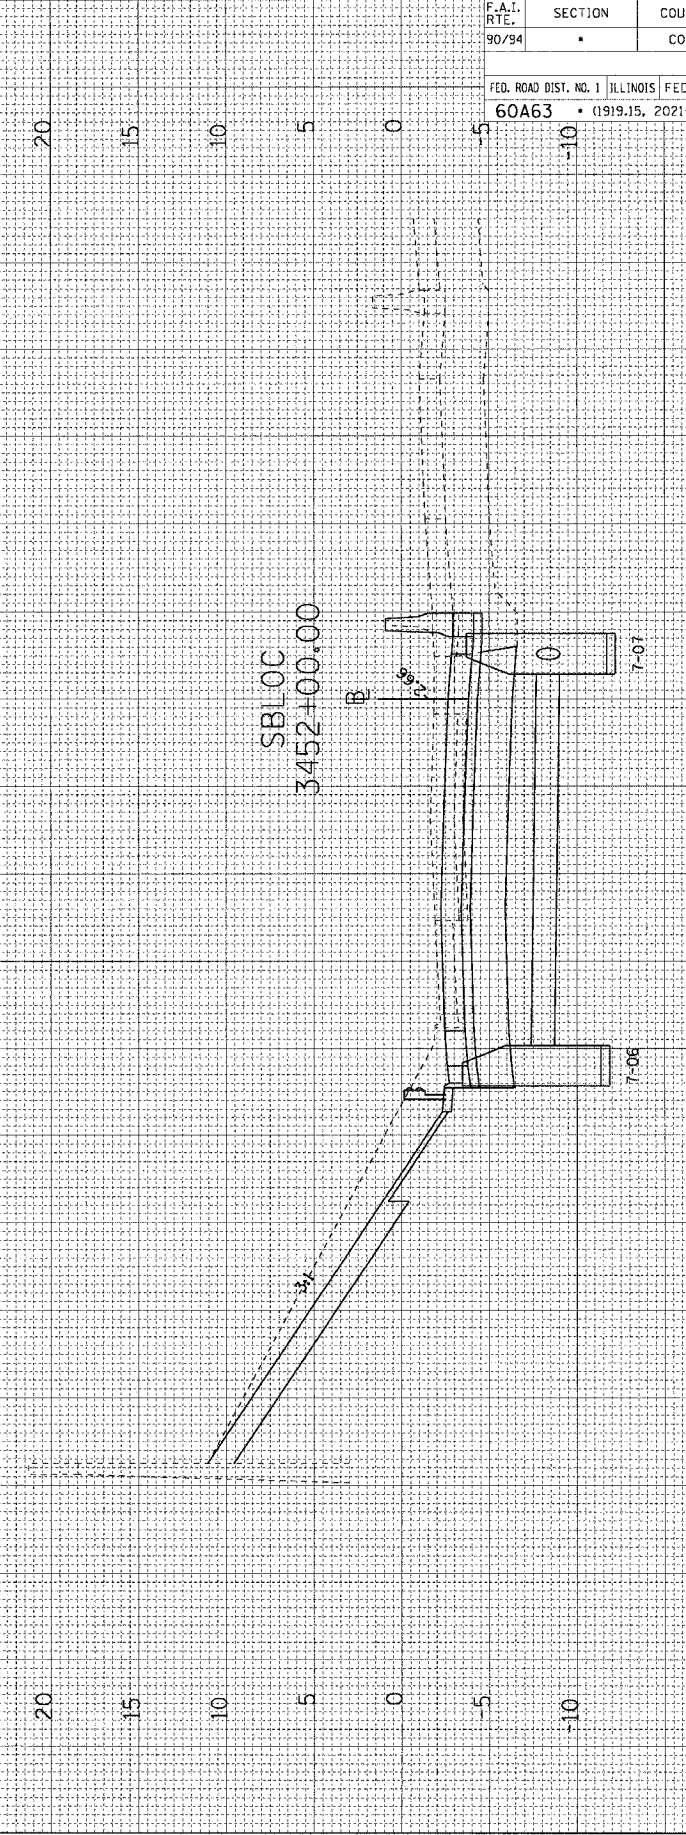

CUT=253 FILL=0 UNSUITABLES=25 EX EXC (SPL)=0 3452+00.00

F.A.I. RTE.	SECTION	COUNTY	TOTAL SHEETS	SHEET NO.
90/94	*	COOK	247	214
FED. ROAD DIST. NO. 1 ILLINOIS FED. AID PROJECT				
60A63 • (1919.15, 2021-922 FT1 & PT2) R-2				