


FINAL SURVEY	SURVEYED	BY	DATE
NOTE BOOK	PLOTTED		
NO.	TEMPLATE		
	AREAS		
	CHECKED		


ORIGINAL SURVEY	SURVEYED	BY	DATE
NOTE BOOK	PLOTTED		
NO.	TEMPLATE		
	AREAS		
	CHECKED		




CUT=305 FILL=0 UNSUITABLES=12 EX EXC (SPL)=0 3459+00.00

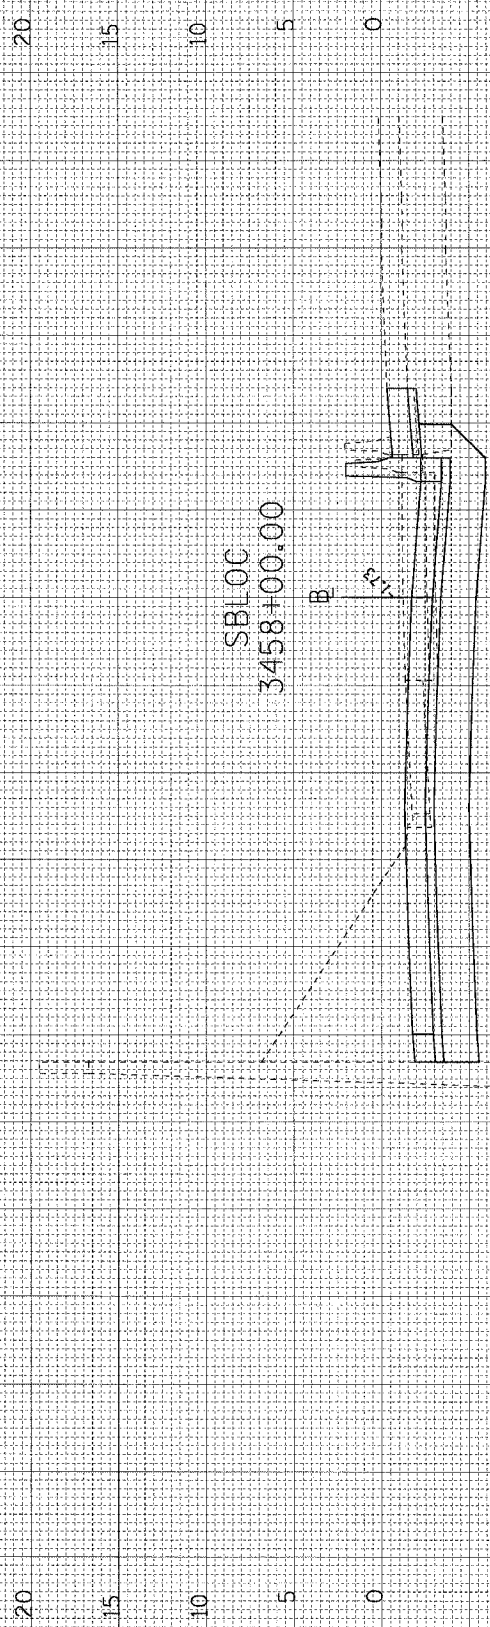

CUT=322 FILL=0 UNSUITABLES=13 EX EXC (SPL)=0 3458+00.00

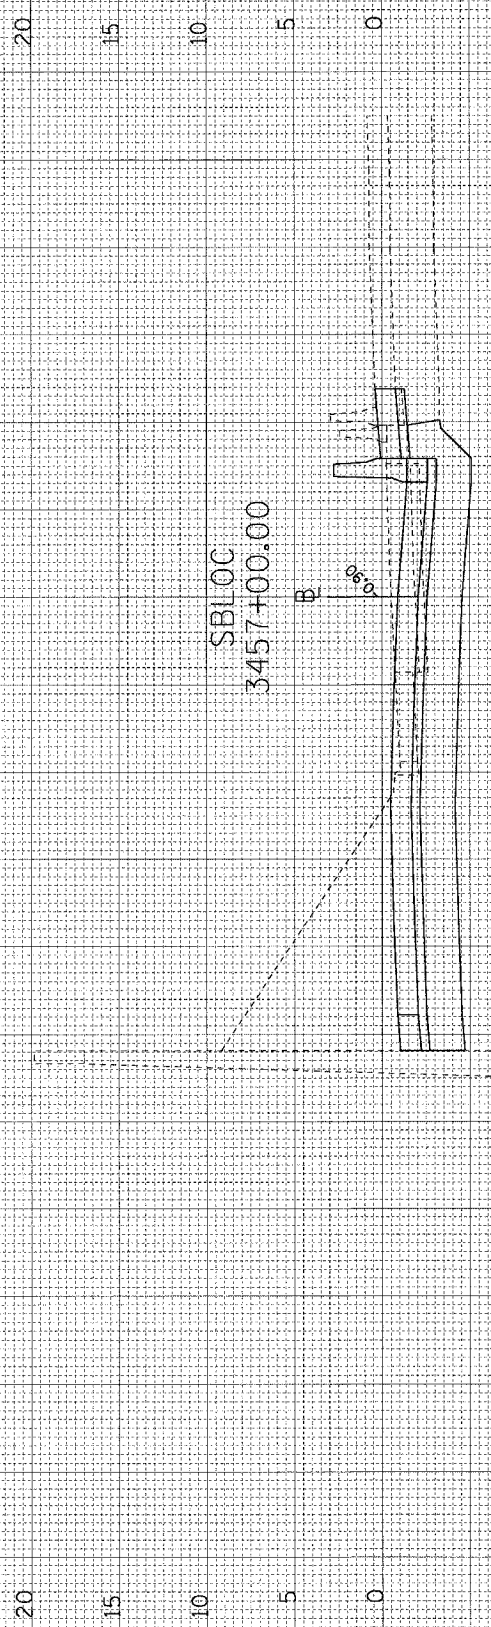

CUT=356 FILL=0 UNSUITABLES=16 EX EXC (SPL)=0 3457+00.00

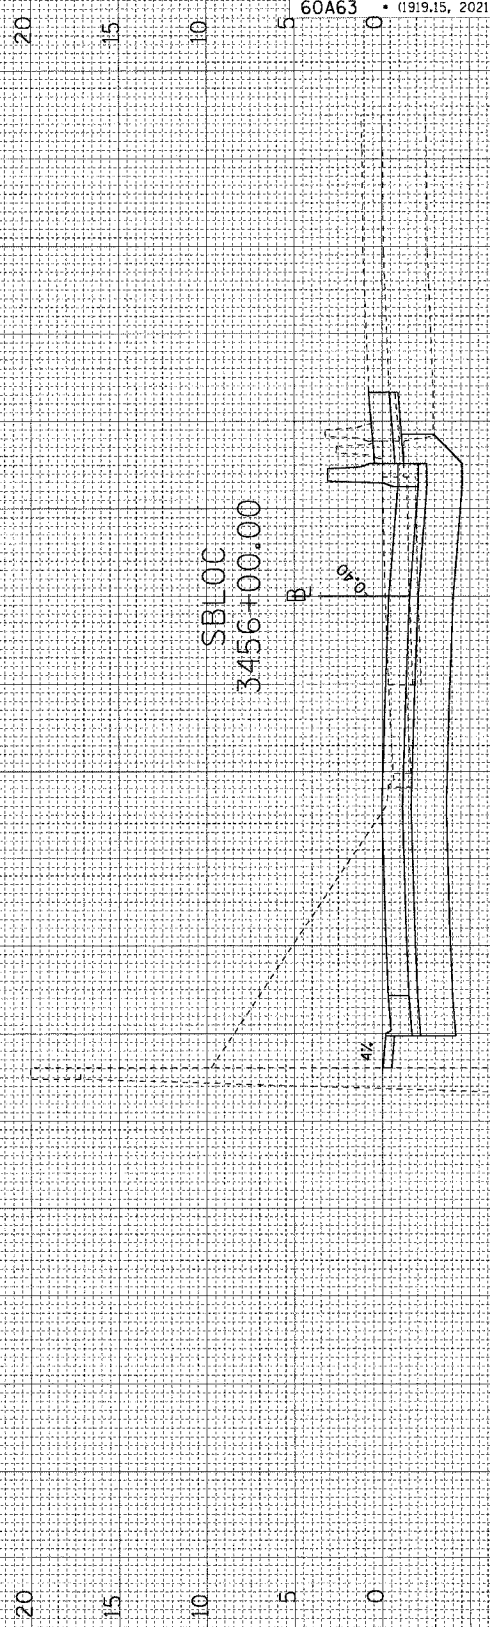

CUT=341 FILL=0 UNSUITABLES=16 EX EXC (SPL)=0 3456+00.00

F.A.I. RTE.	SECTION	COUNTY	TOTAL SHEETS	SHEET NO.
90/94		COOK	247	215
FED. ROAD DIST. NO. 1 ILLINOIS FED. AID PROJECT				
60A63 • (1919.15, 2021-922 PT1 & PT2) R-2				