
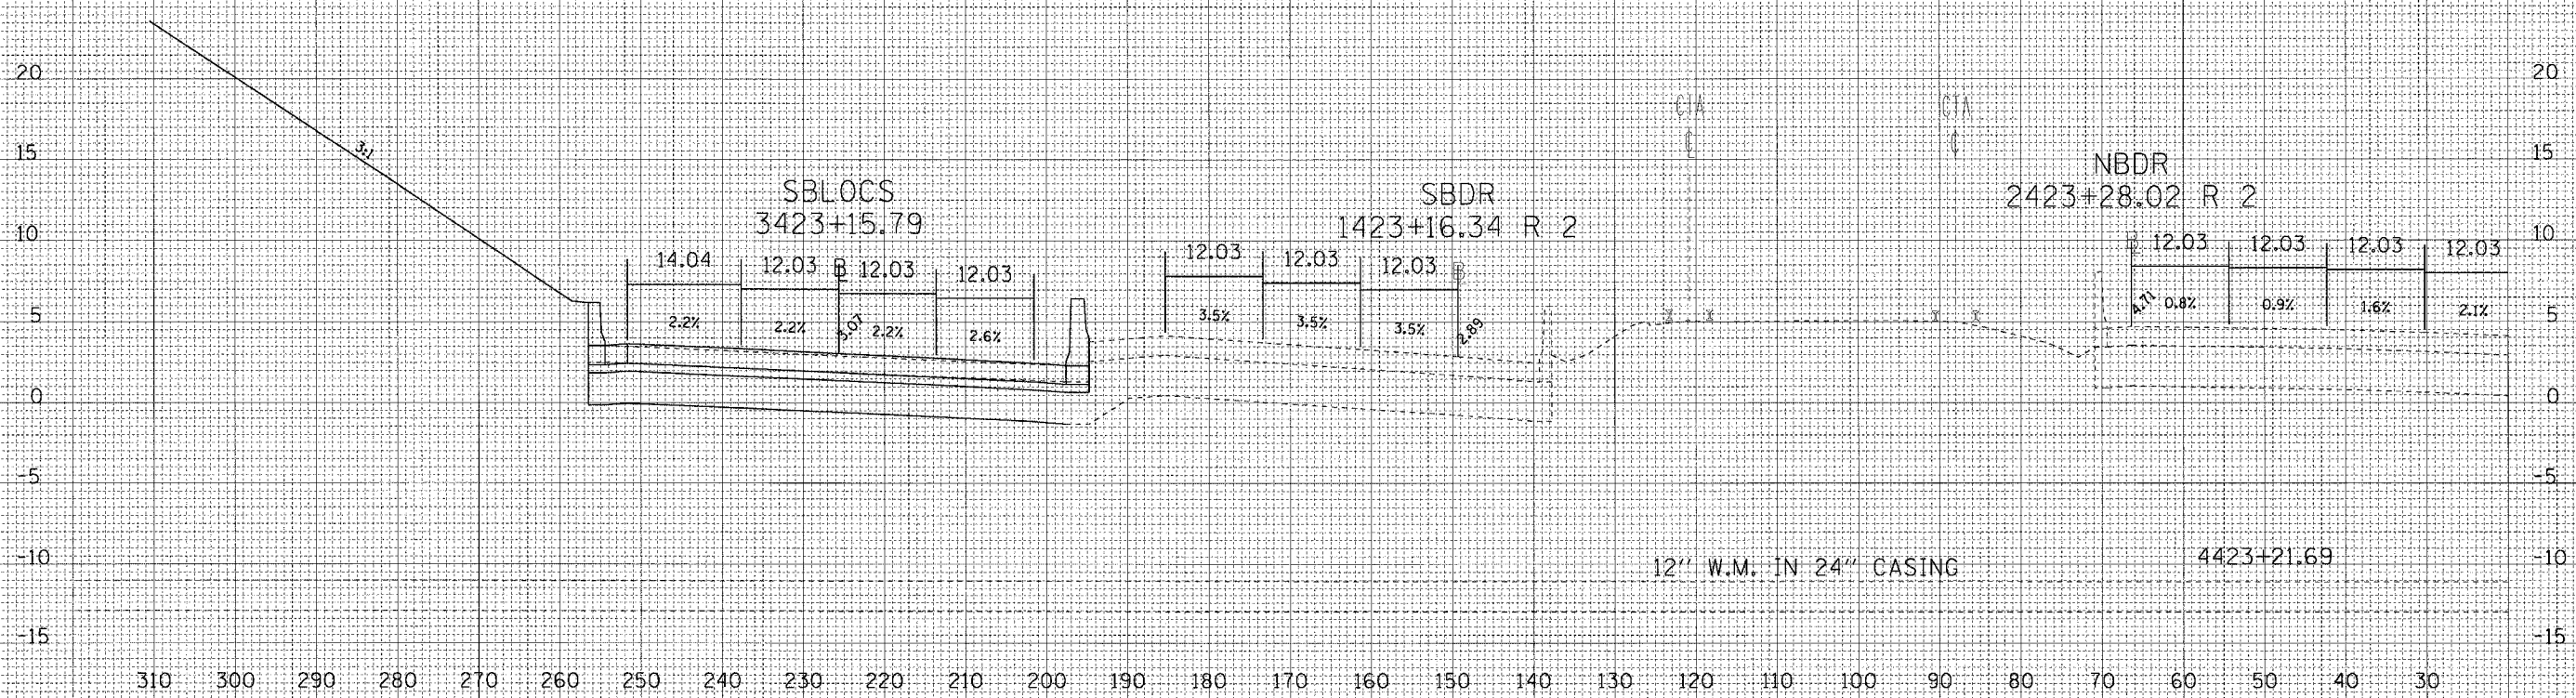


F.A.I. RTE.	SECTION	COUNTY	TOTAL SHEETS	SHEET NO.
90/94	*	COOK	247	221
FED. ROAD DIST. NO. 1 ILLINOIS		FED. AID PROJECT		
60A63		01919.15, 2021-922 PT1 & PT2 R-2		

DATE	
BY	
FINAL SURVEY	
NOTE BOOK	
NO.	

DATE	
BY	
ORIGINAL SURVEY	
NOTE BOOK	
NO.	

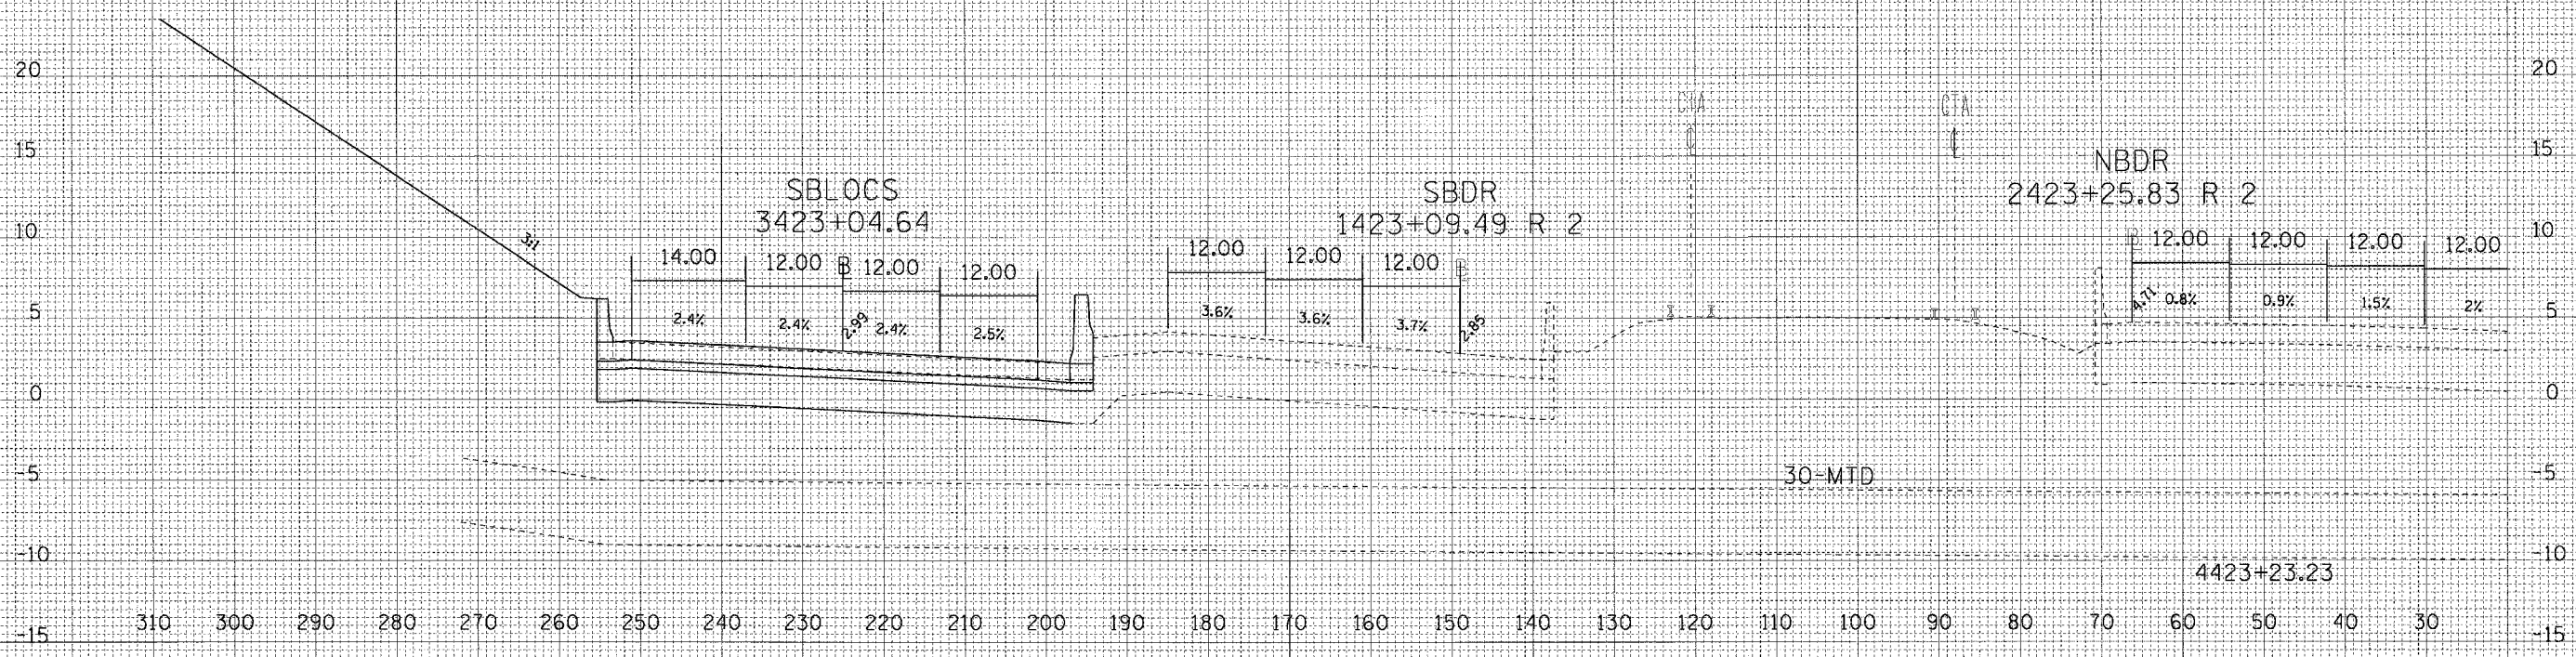

CTE | AECOM

PAYMENT INCREASES AND/OR SERVICE CHARGES WILL BE APPLIED TO THIS SHEET. DATE: 07/25/2006 12:59:43 PM