


F.A.I. RTE.	SECTION	COUNTY	TOTAL SHEETS	SHEET NO.
90/94	*	COOK	247	222

FED. ROAD DIST. NO. 1	ILLINOIS	FED. AID PROJECT
60A63	(1919.15, 2021-922 PT1 & PT2)	R-2

DATE	
BY	
FMV SURVEYED	
REVISION	
NOTE BOOK	
AREAS CHECKED	
NO.	

DATE	
BY	
ORIGINAL SURVEY	
REVISION	
NOTE BOOK	
AREAS CHECKED	
NO.	

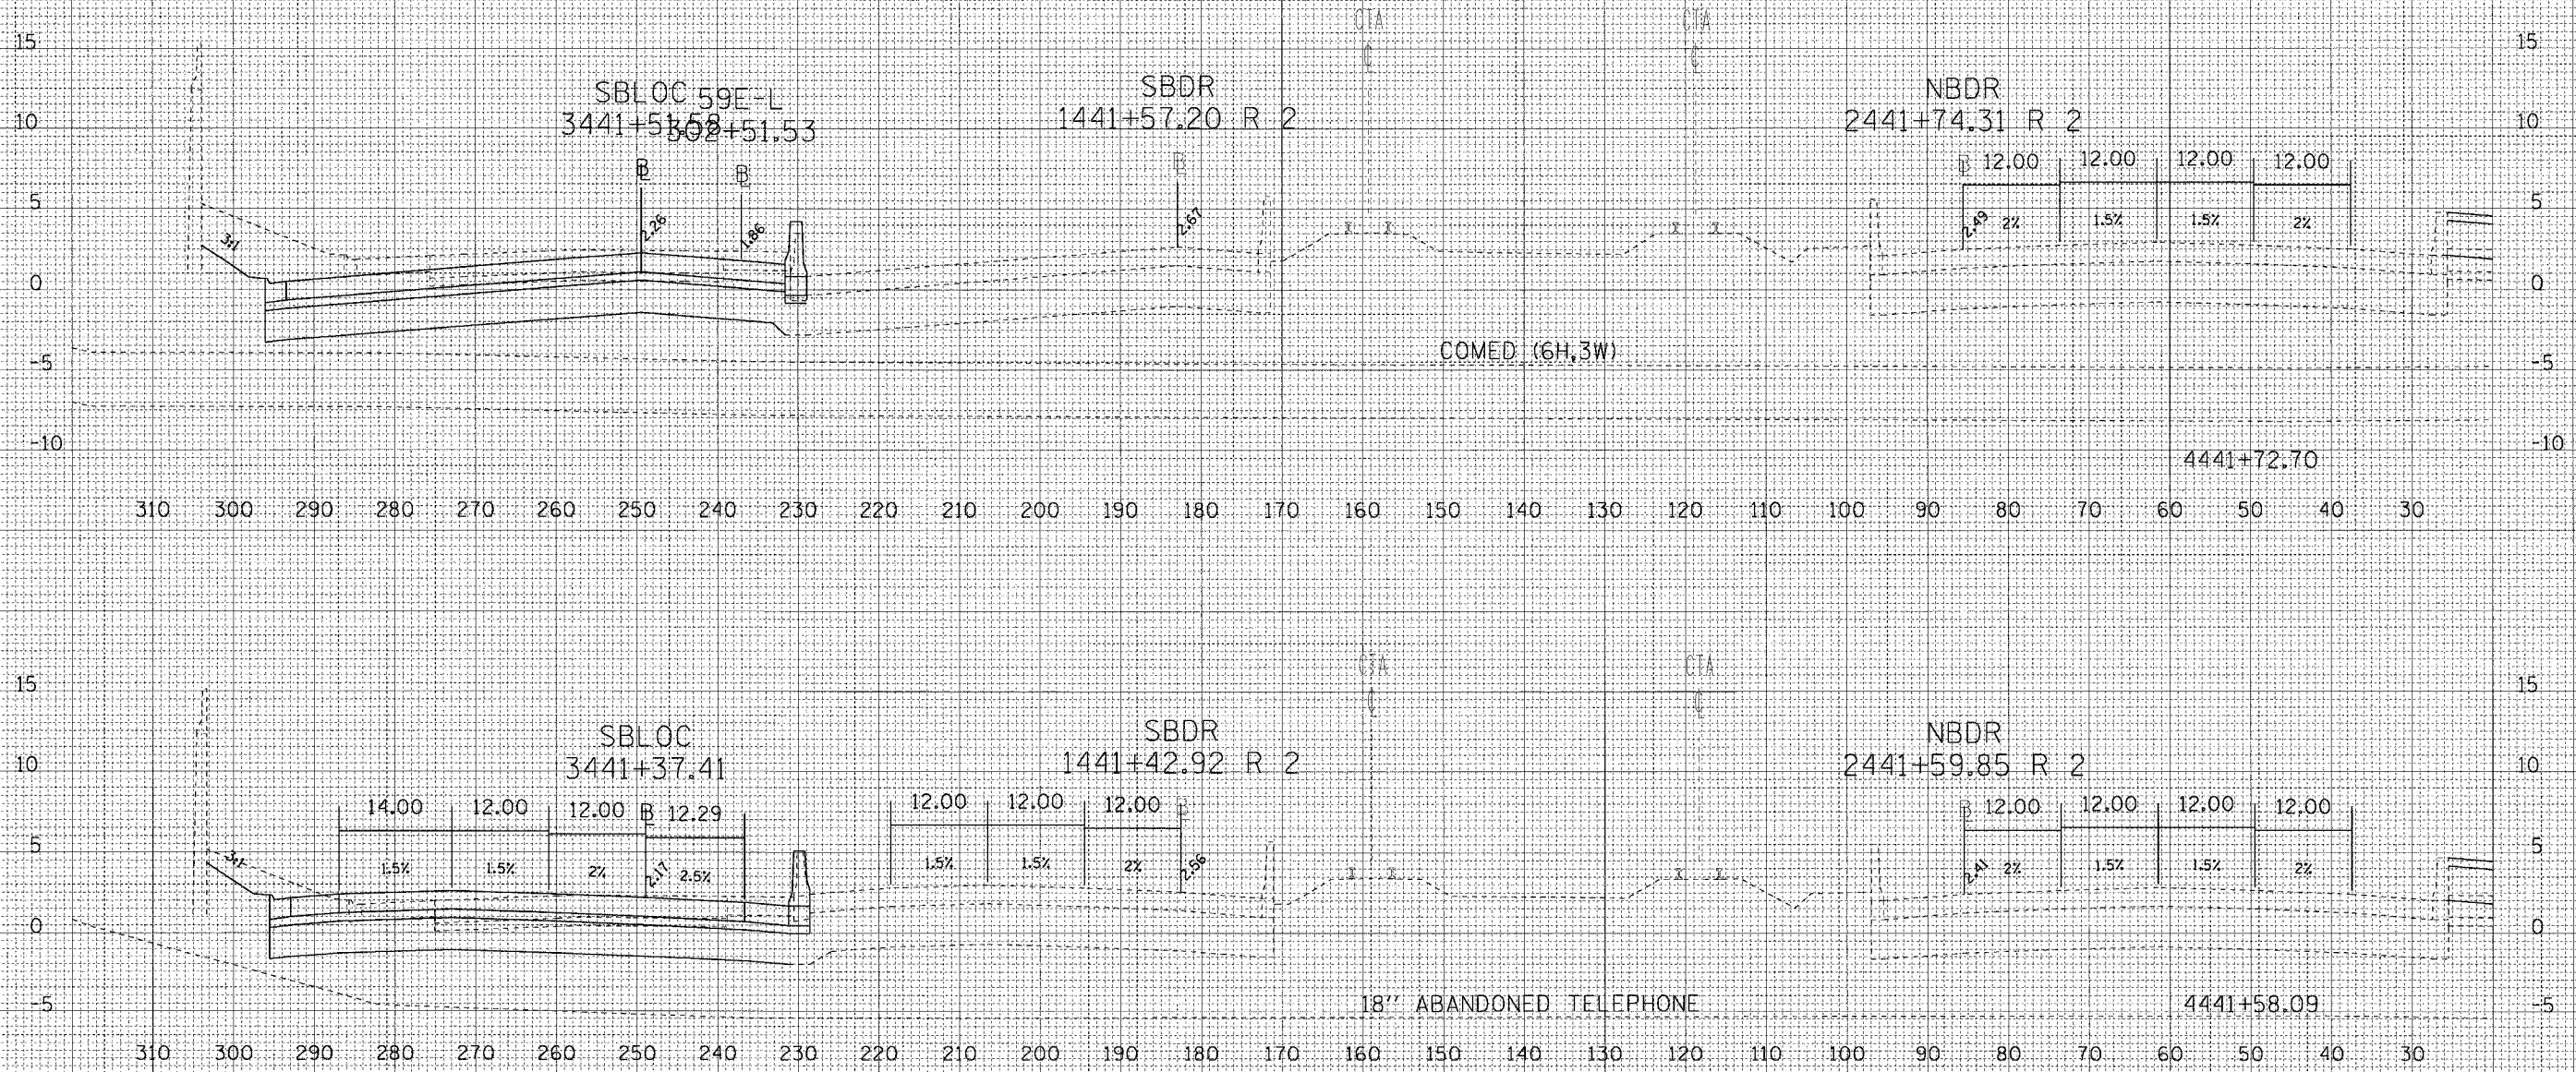

CTE | AECOM

6/17/2006 12:59:47 PM