
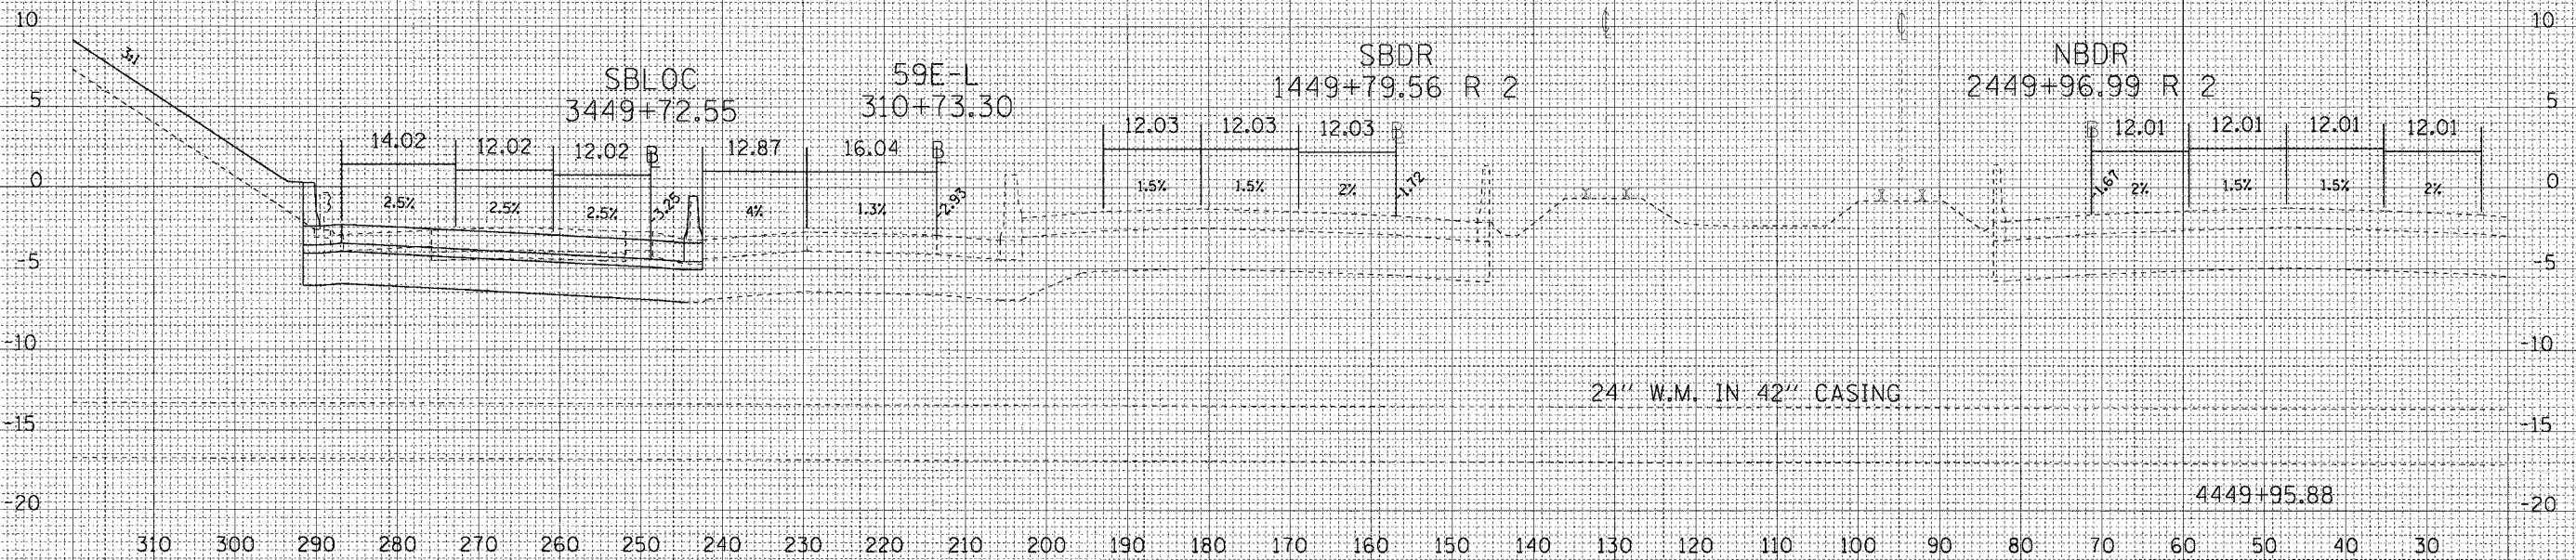


| F.A.I. RTE. | SECTION | COUNTY | TOTAL SHEETS | SHEET NO. |
|-------------|---------|--------|--------------|-----------|
| 90/94 | * | COOK | 247 | 223 |

| FED. ROAD DIST. NO. 1 | ILLINOIS | FED. AID PROJECT |
|-----------------------|-------------------------------|------------------|
| 60A63 | (1919.15, 2021-922 PT1 & PT2) | R-2 |

FINAL SURVEY
 SURVEYED BY: _____
 DATE: _____
 TEMPLATE: _____
 NOTE BOOK NO.: _____
 AREAS CHECKED: _____

ORIGINAL SURVEY
 SURVEYED BY: _____
 DATE: _____
 TEMPLATE: _____
 NOTE BOOK NO.: _____
 AREAS CHECKED: _____

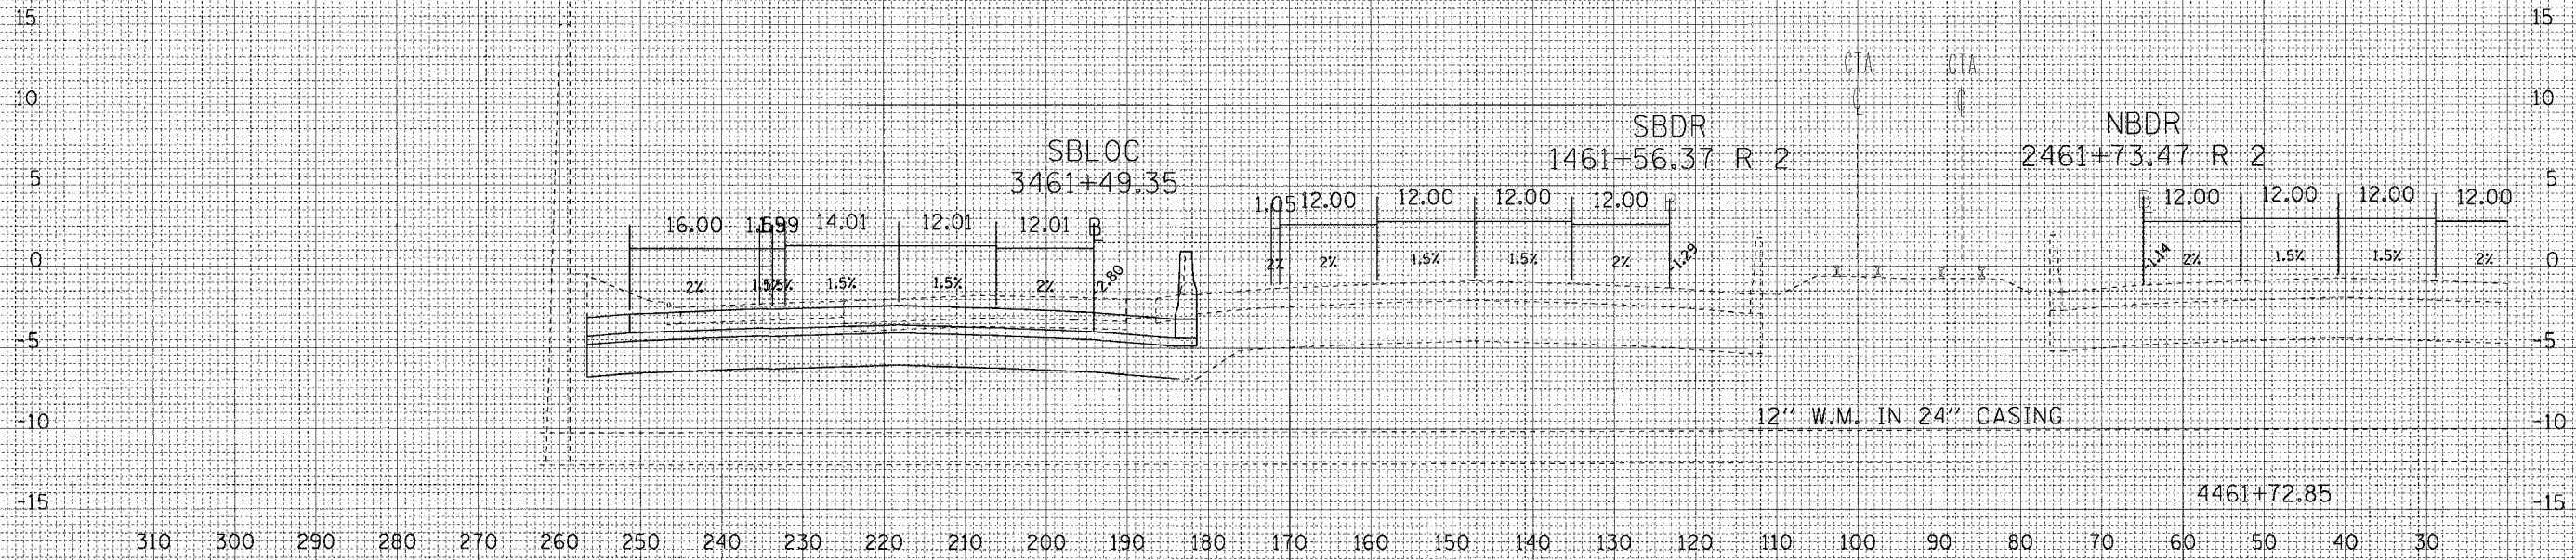

CTE | AECOM

6/5/2006 12:55:51 PM
 P:\0468\CH\IB-entrs IB & 19\ST\CH\B-Cross sections\090-310c-Utility-2.dwg