


P.A.I. R/F	SECTION	COUNTY	TOTAL SHEETS	SHEET NO.
94	*	COOK		234
STA. TO STA.				
FED. ROAD DIST. NO.		ILLINOIS FED. AID PROJECT		
* - PENDING I.D.O.T. PROGRAMMING				




PLAN	DATE
DESIGNED	
PLotted	
NOTE BOOK	
NO.	

PROFILE	DATE
DESIGNED	
PLotted	
NOTE BOOK	
NO.	

D:\40468\civil\02-dc\sh\asol\profile\468exh05_11.sht
11/2/2003

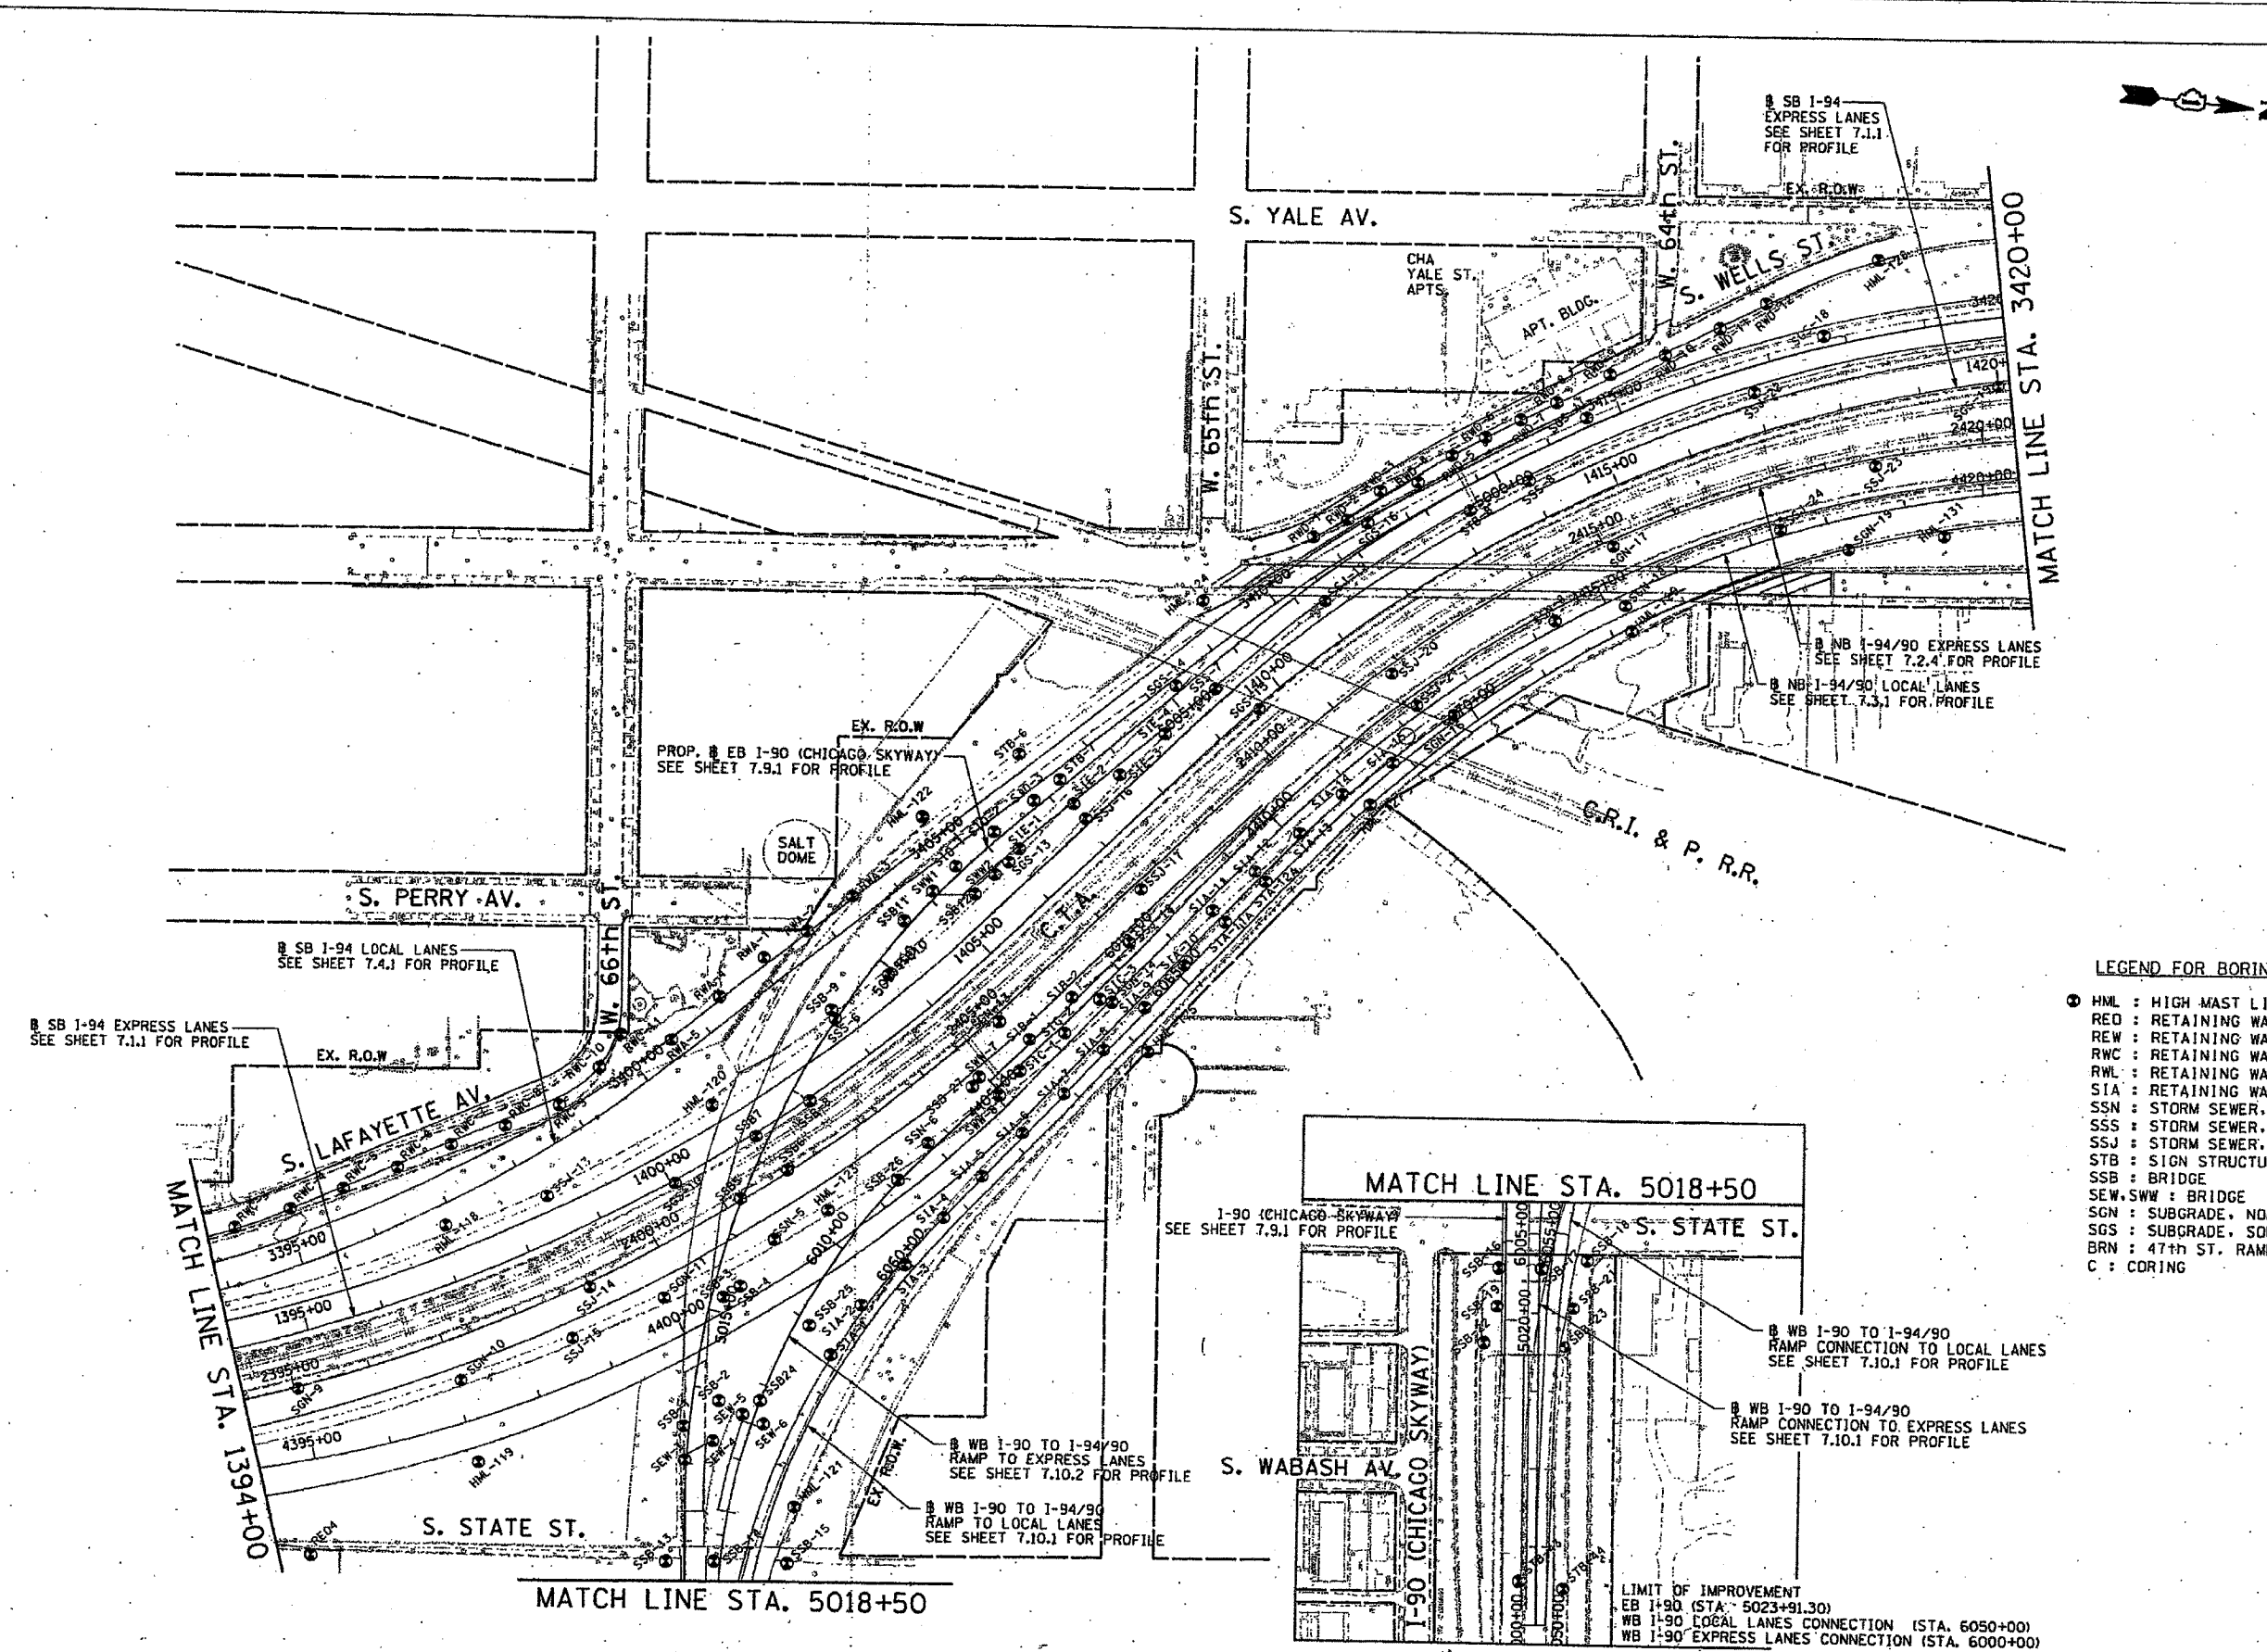

- LEGEND FOR BORINGS**
- HML : HIGH MAST LIGHT POLE
 - RED : RETAINING WALL, EAST SIDE, WALL-O
 - REW : RETAINING WALL, EAST SIDE, WALL-W
 - RWC : RETAINING WALL, WEST SIDE, WALL-C
 - RWL : RETAINING WALL, WEST SIDE, WALL-L
 - SIA : RETAINING WALL, INTERCHANGE, WALL IA
 - SSN : STORM SEWER, NORTHBOUND
 - SSS : STORM SEWER, SOUTHBOUND
 - SSJ : STORM SEWER, JACKING
 - STB : SIGN STRUCTURE
 - SSB : BRIDGE
 - SEW, SWW : BRIDGE
 - SGN : SUBGRADE, NORTHBOUND
 - SGS : SUBGRADE, SOUTHBOUND
 - BRN : 47th ST. RAMP
 - C : CORING

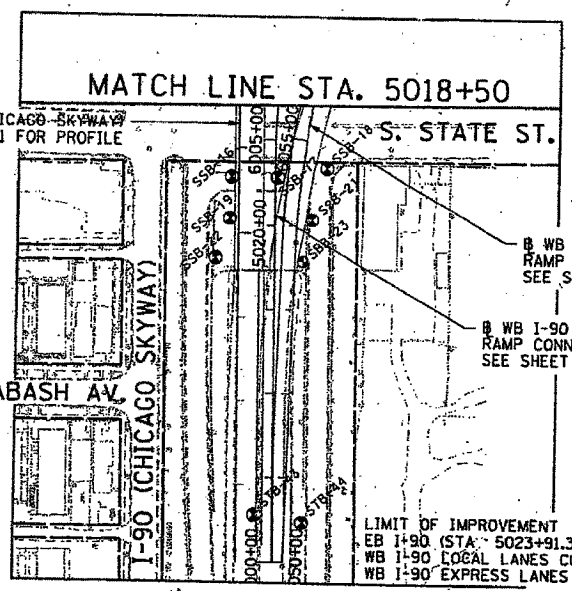

CTE 40256

DAN RYAN AND SKYWAY INTERCHANGE PLAN

1"=100'

EXHIBIT NO. 5.11