



F.A.J. RTE.	SECTION	COUNTY	TOTAL SHEETS	SHEET NO.
94	*	COOK		239
STA.	TO STA.			
FED. ROAD DIST. NO.	ILLINOIS FED. AID PROJECT			
* - PENDING I.D.O.T. PROGRAMMING				

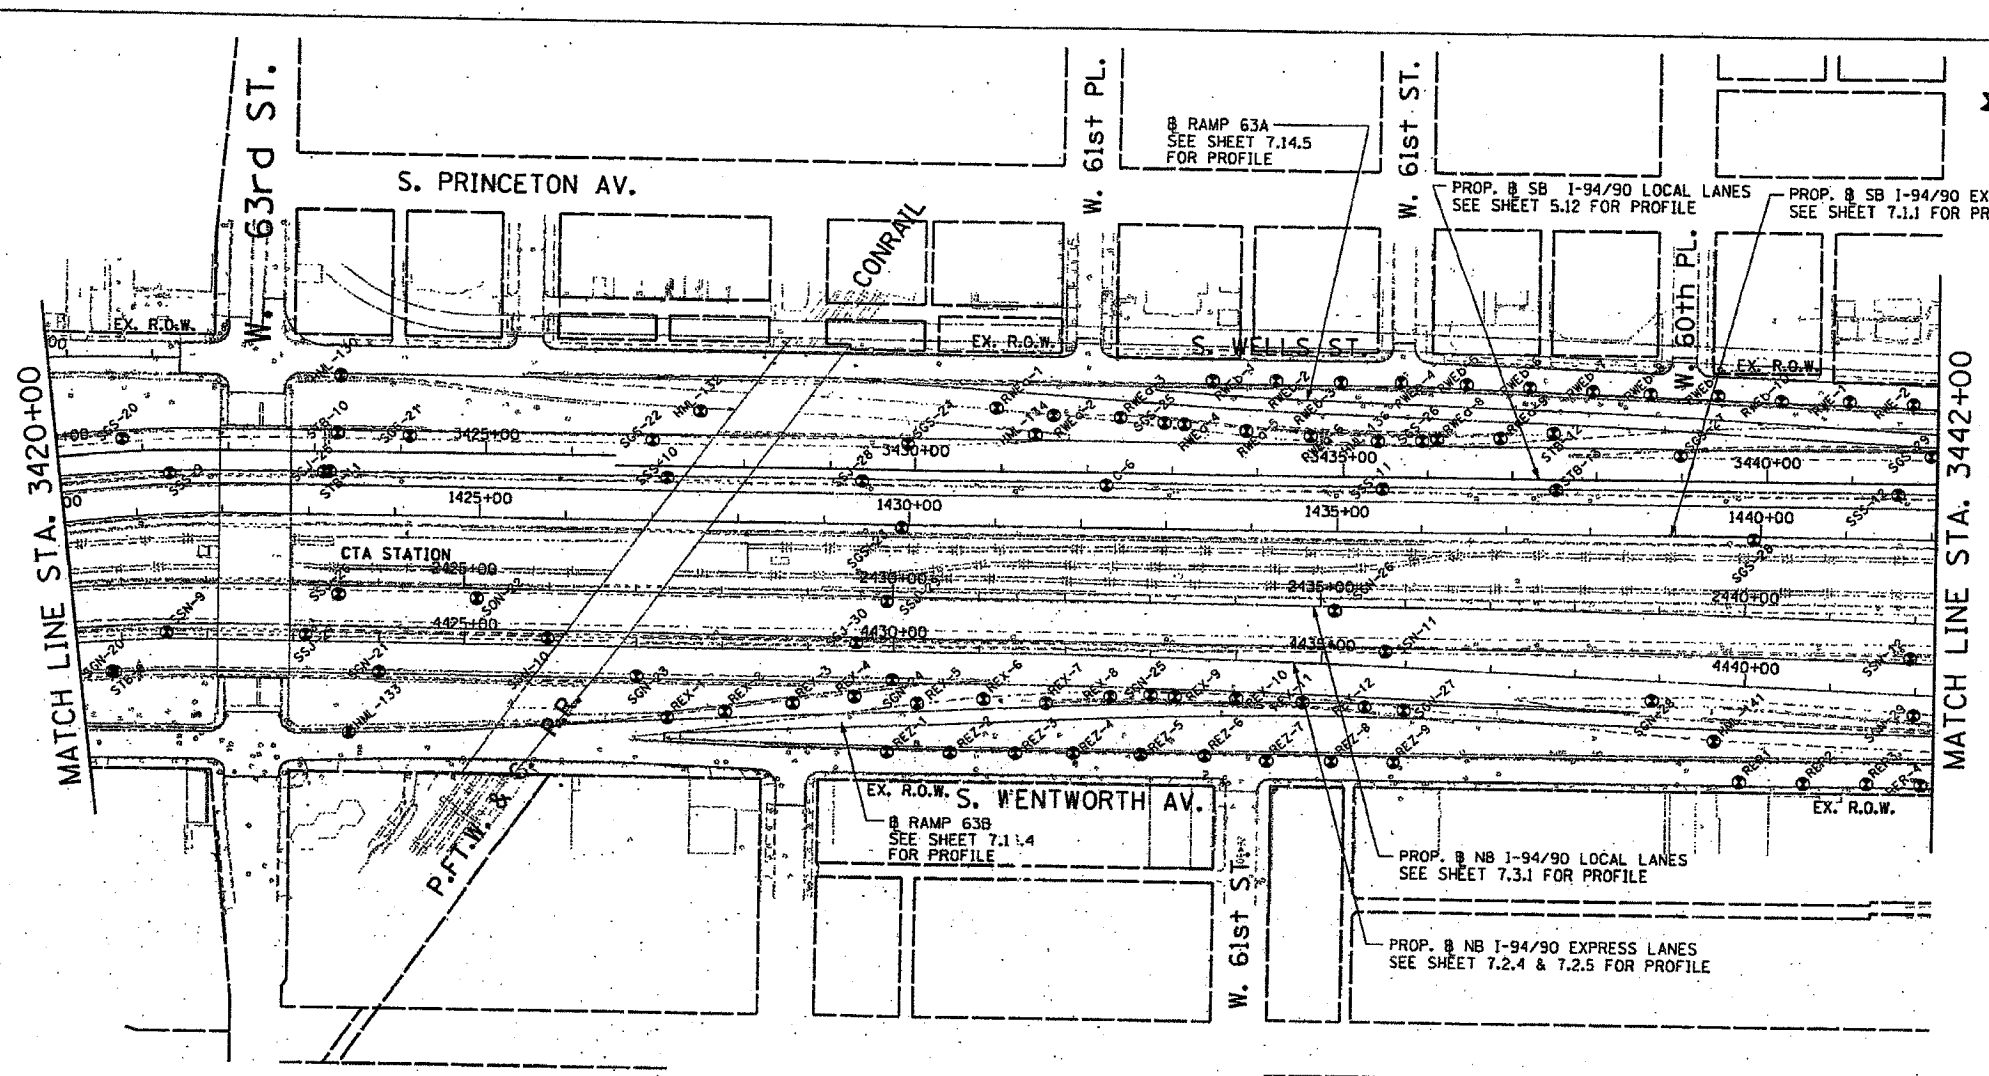

- LEGEND FOR BORINGS**
- ⊙ HML : HIGH MAST LIGHT POLE
 - ⊙ RED : RETAINING WALL, EAST SIDE, WALL-D
 - ⊙ REW : RETAINING WALL, EAST SIDE, WALL-W
 - ⊙ RWC : RETAINING WALL, WEST SIDE, WALL-C
 - ⊙ RWL : RETAINING WALL, WEST SIDE, WALL-L
 - ⊙ SIA : RETAINING WALL, INTERCHANGE, WALL IA
 - ⊙ SSN : STORM SEWER, NORTHBOUND
 - ⊙ SSS : STORM SEWER, SOUTHBOUND
 - ⊙ SSSJ : STORM SEWER, JACKING
 - ⊙ STB : SIGN STRUCTURE
 - ⊙ SSB : BRIDGE
 - ⊙ SEW.SWW : BRIDGE
 - ⊙ SGN : SUBGRADE, NORTHBOUND
 - ⊙ SGS : SUBGRADE, SOUTHBOUND
 - ⊙ BRN : 47th ST. RAMP
 - ⊙ C : CORING

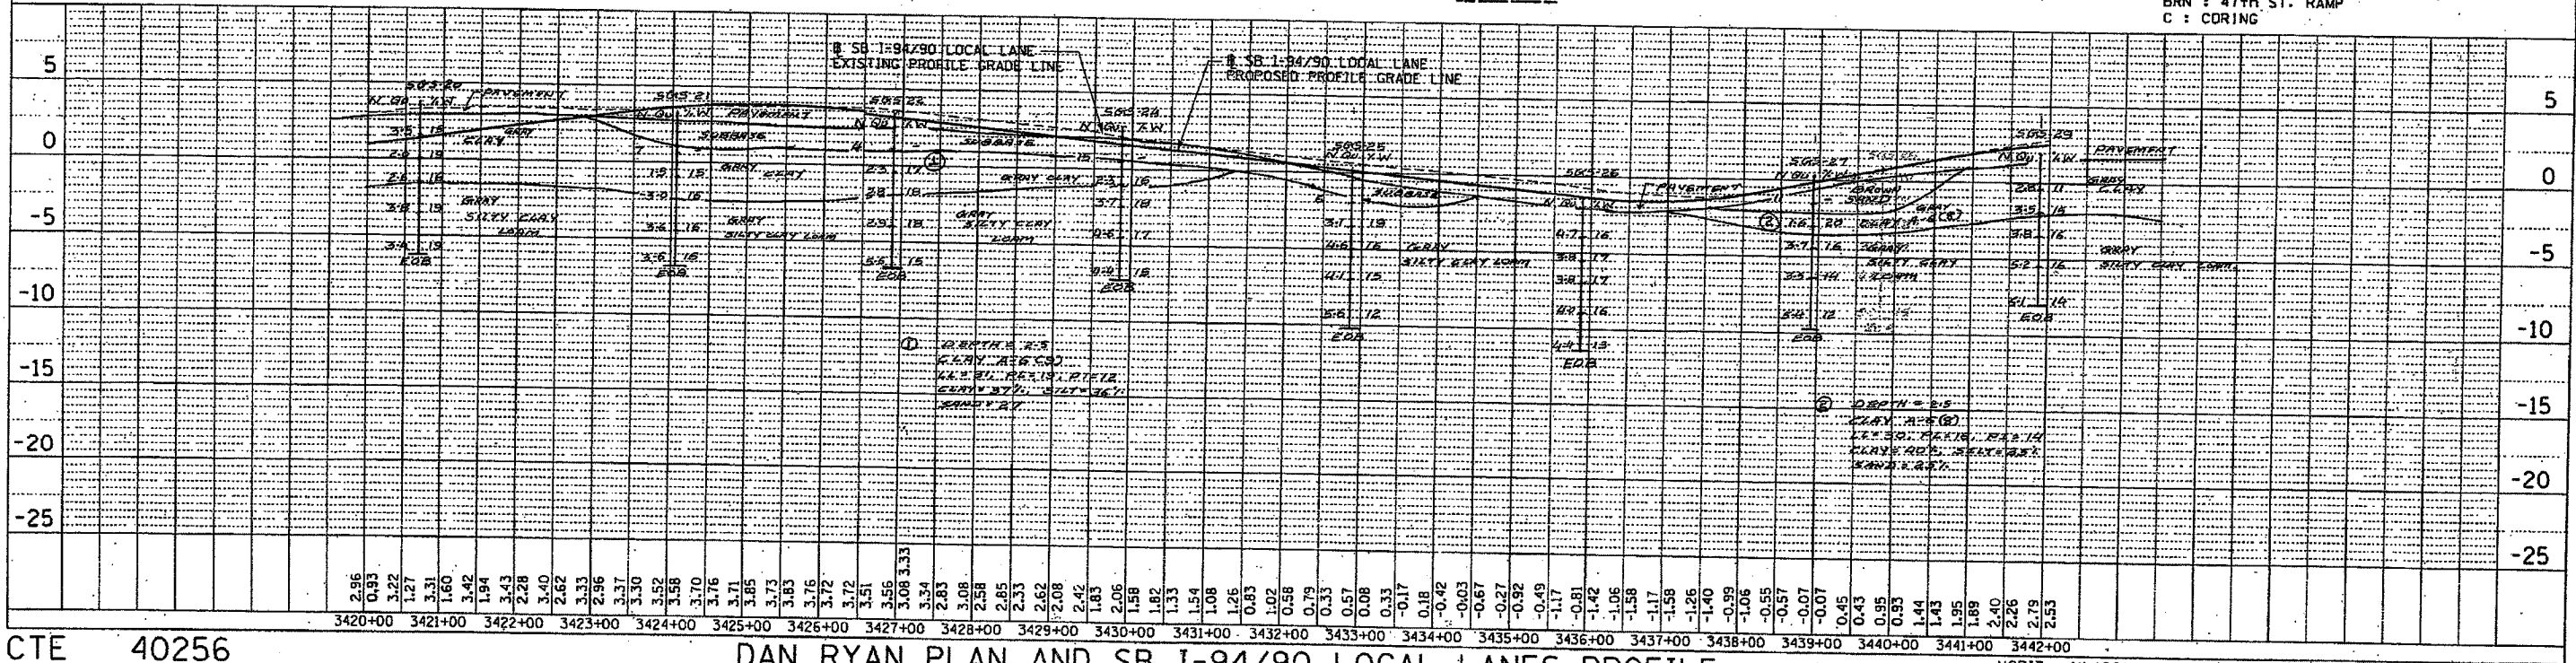

CTE 40256 DAN RYAN PLAN AND SB I-94/90 LOCAL LANES PROFILE SCALE: HORIZ. 1"=100' VERT. 1"=5' EXHIBIT NO. 5.12

m:\p40468\civil\02-dc\ent\bol\profile\468exh05_2.sht 1/12/2003

DATE	
BY	
PLAN	
NOTE BOOK	
NO.	
NO.	
NO.	
NO.	
NO.	

DATE	
BY	
PROFILE	
NOTE BOOK	
NO.	
NO.	
NO.	
NO.	
NO.	