
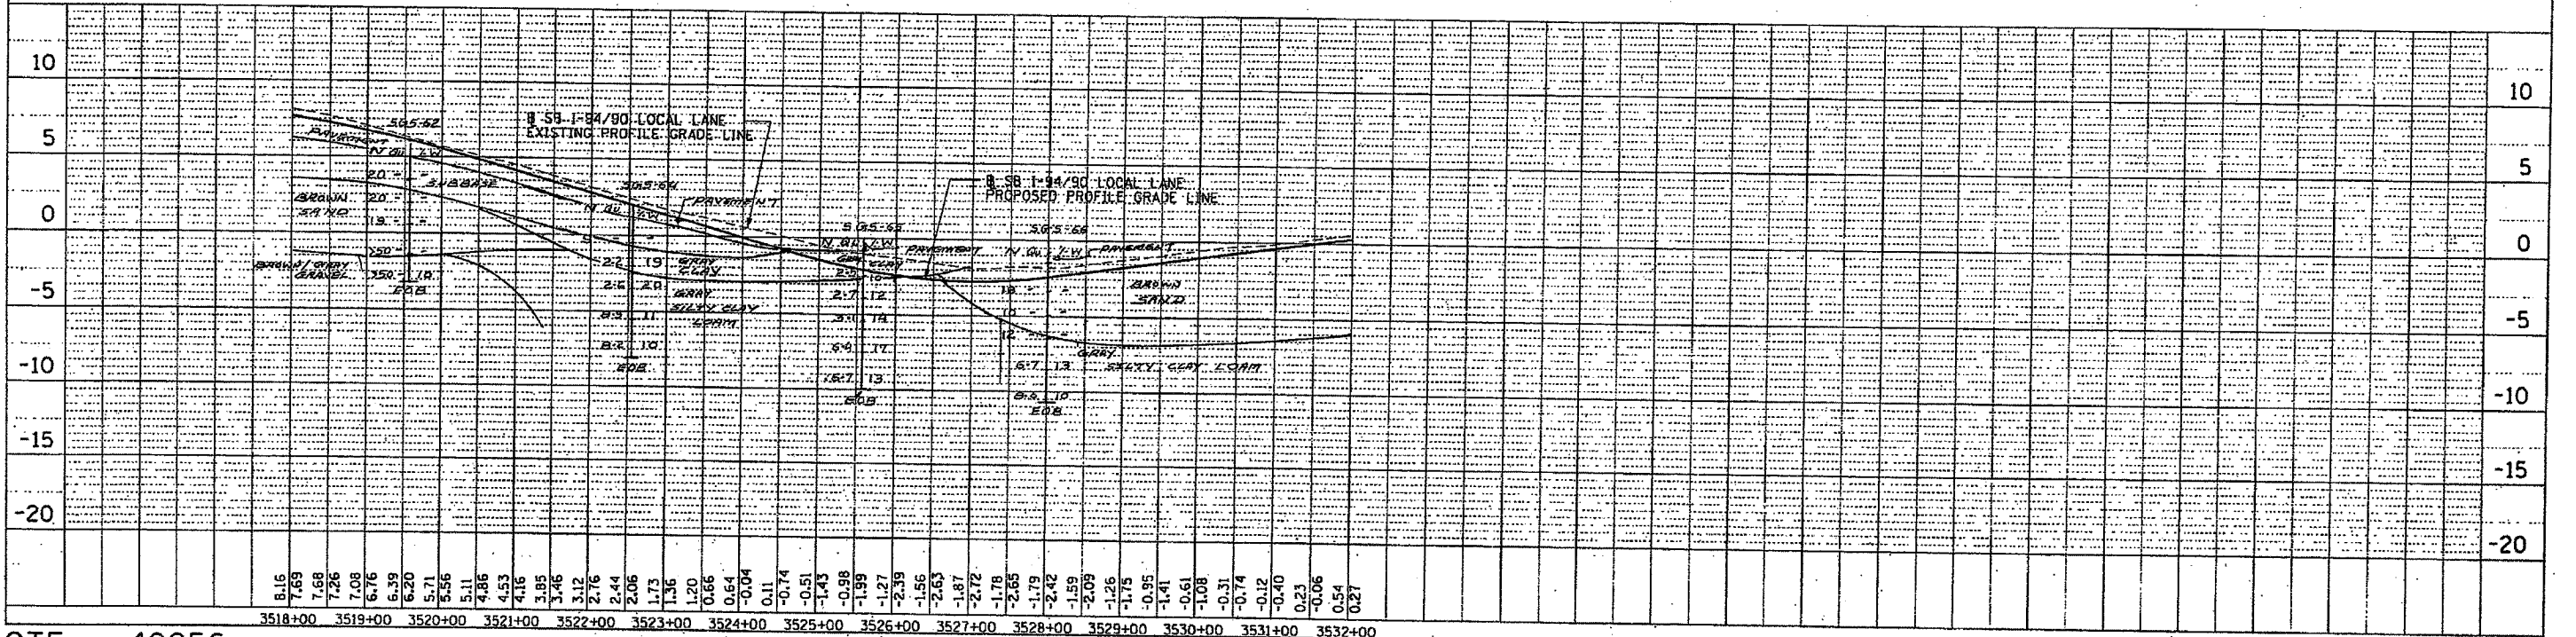


F.A.J. RTE.	SECTION	COUNTY	TOTAL SHEETS	SHEET NO.
94	*	COOK		239
STA.		TO STA.		
FED. ROAD DIST. NO.		ILLINOIS FED. AID PROJECT		
* - PENDING I.D.O.T. PROGRAMMING				

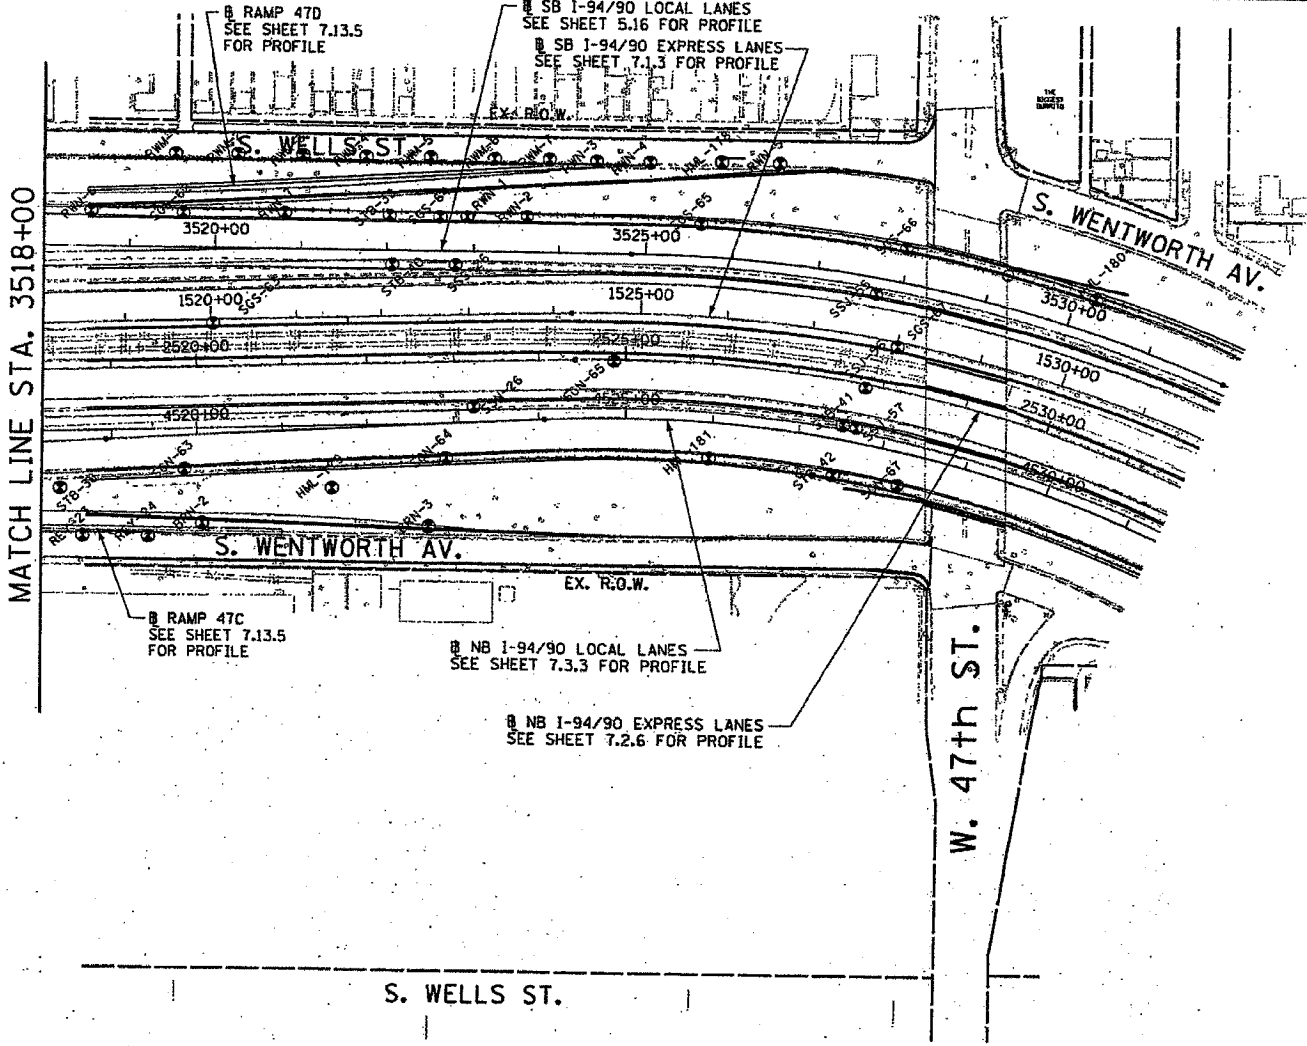

3518+00 3519+00 3520+00 3521+00 3522+00 3523+00 3524+00 3525+00 3526+00 3527+00 3528+00 3529+00 3530+00 3531+00 3532+00  
 8.16 7.69 7.26 7.08 6.39 6.20 5.71 5.56 4.86 4.53 4.16 3.95 3.46 3.12 2.76 2.44 2.06 1.73 1.36 1.20 0.66 0.64 0.04 0.11 -0.14 -0.51 -1.43 -0.98 -1.99 -1.27 -2.39 -1.56 -2.63 -1.87 -2.72 -1.78 -2.65 -1.79 -2.42 -1.59 -2.09 -1.26 -1.75 -0.95 -1.41 -0.61 -1.08 -1.08 -0.31 -0.14 -0.12 -0.40 -0.23 0.23 -0.06 0.54 0.27

DATE	
BY	
REVISION	
PLANNED	
NOTED	
NO. OF SHEETS	
NO. OF THIS SHEET	
NO.	

DATE	
BY	
REVISION	
PLANNED	
NOTED	
NO. OF SHEETS	
NO. OF THIS SHEET	
NO.	

m:\p40468\civil\02-dc\sh\soil\profile\468exh05\_1b.dwg 1/17/2003

CTE 40256

DAN RYAN PLAN AND SB I-94/90 LOCAL LANES PROFILE

SCALE: HORIZ. 1"=100'  
VERT. 1"=5'

EXHIBIT NO. 5.16