



F.A.J. RYE	SECTION	COUNTY	TOTAL SHEETS	SHEET NO.
94	*	COOK		244
STA.		TO STA.		
FED. ROAD DIST. NO.		ILLINOIS FED. AID PROJECT		
* - PENDING I.D.O.T. PROGRAMMING				

DATE	
BY	
PROJECT	
PLAN	
NOTE BOOK	
NO.	
FILE NAME	

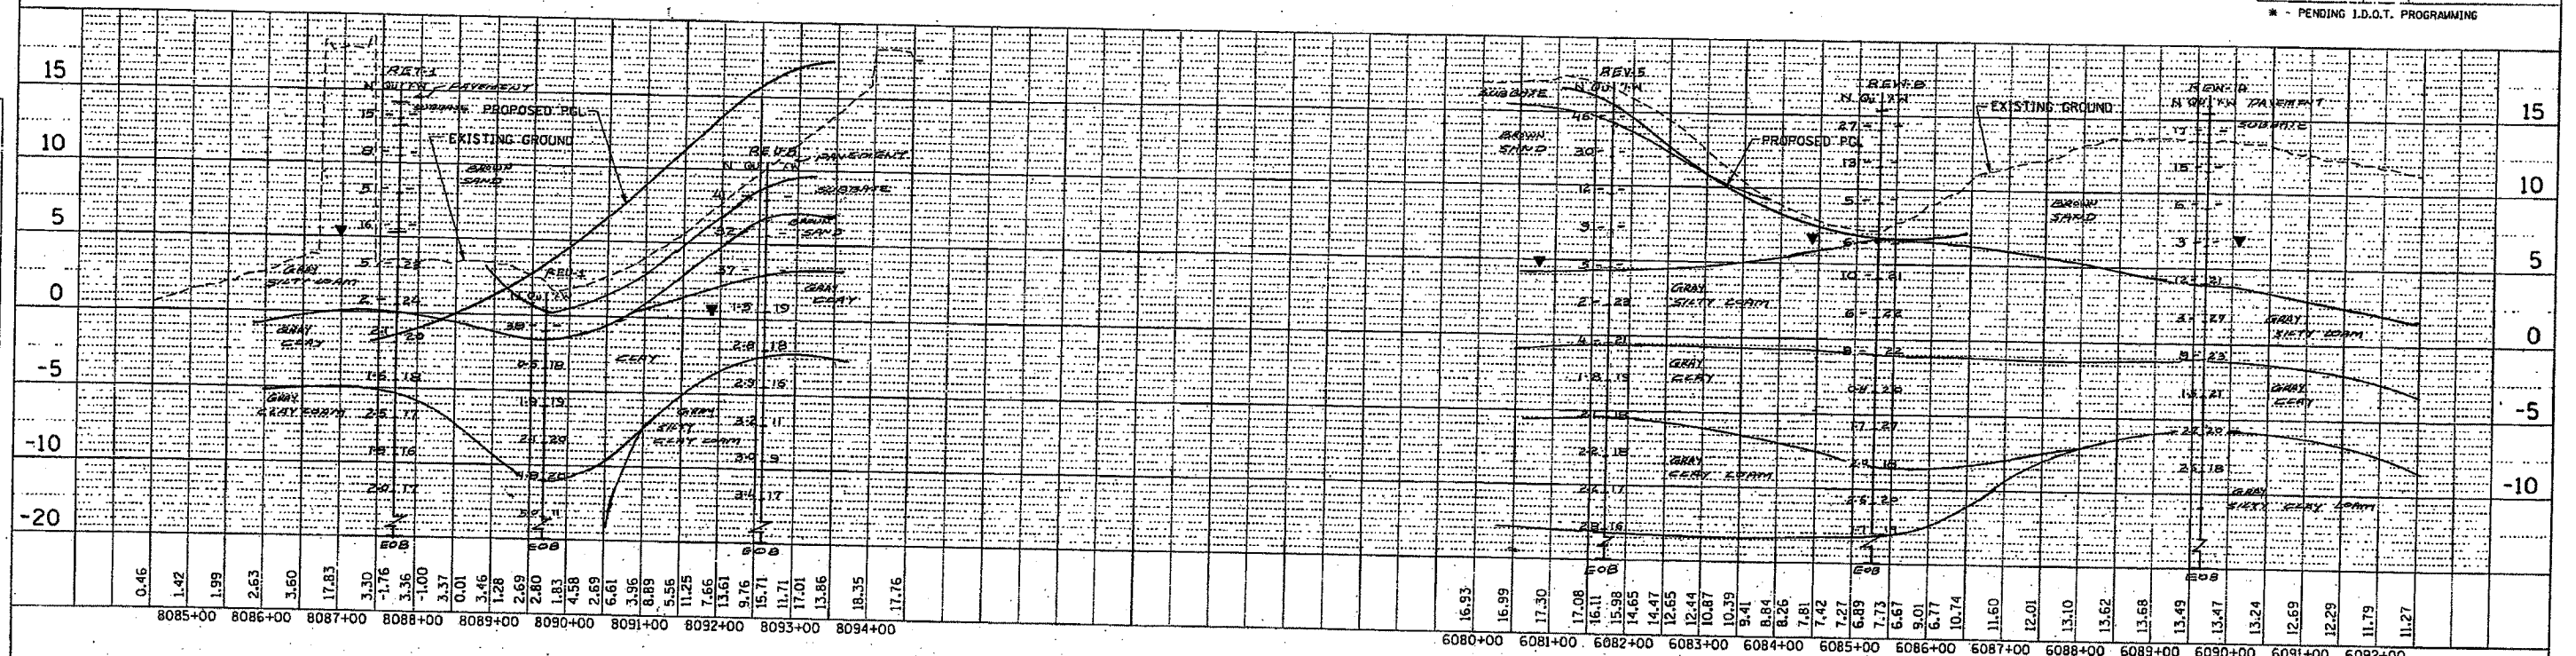

DATE	
BY	
PROJECT	
PROF FILE	
NOTE BOOK	
NO.	
STRUCTURE IDENTIFICATION	

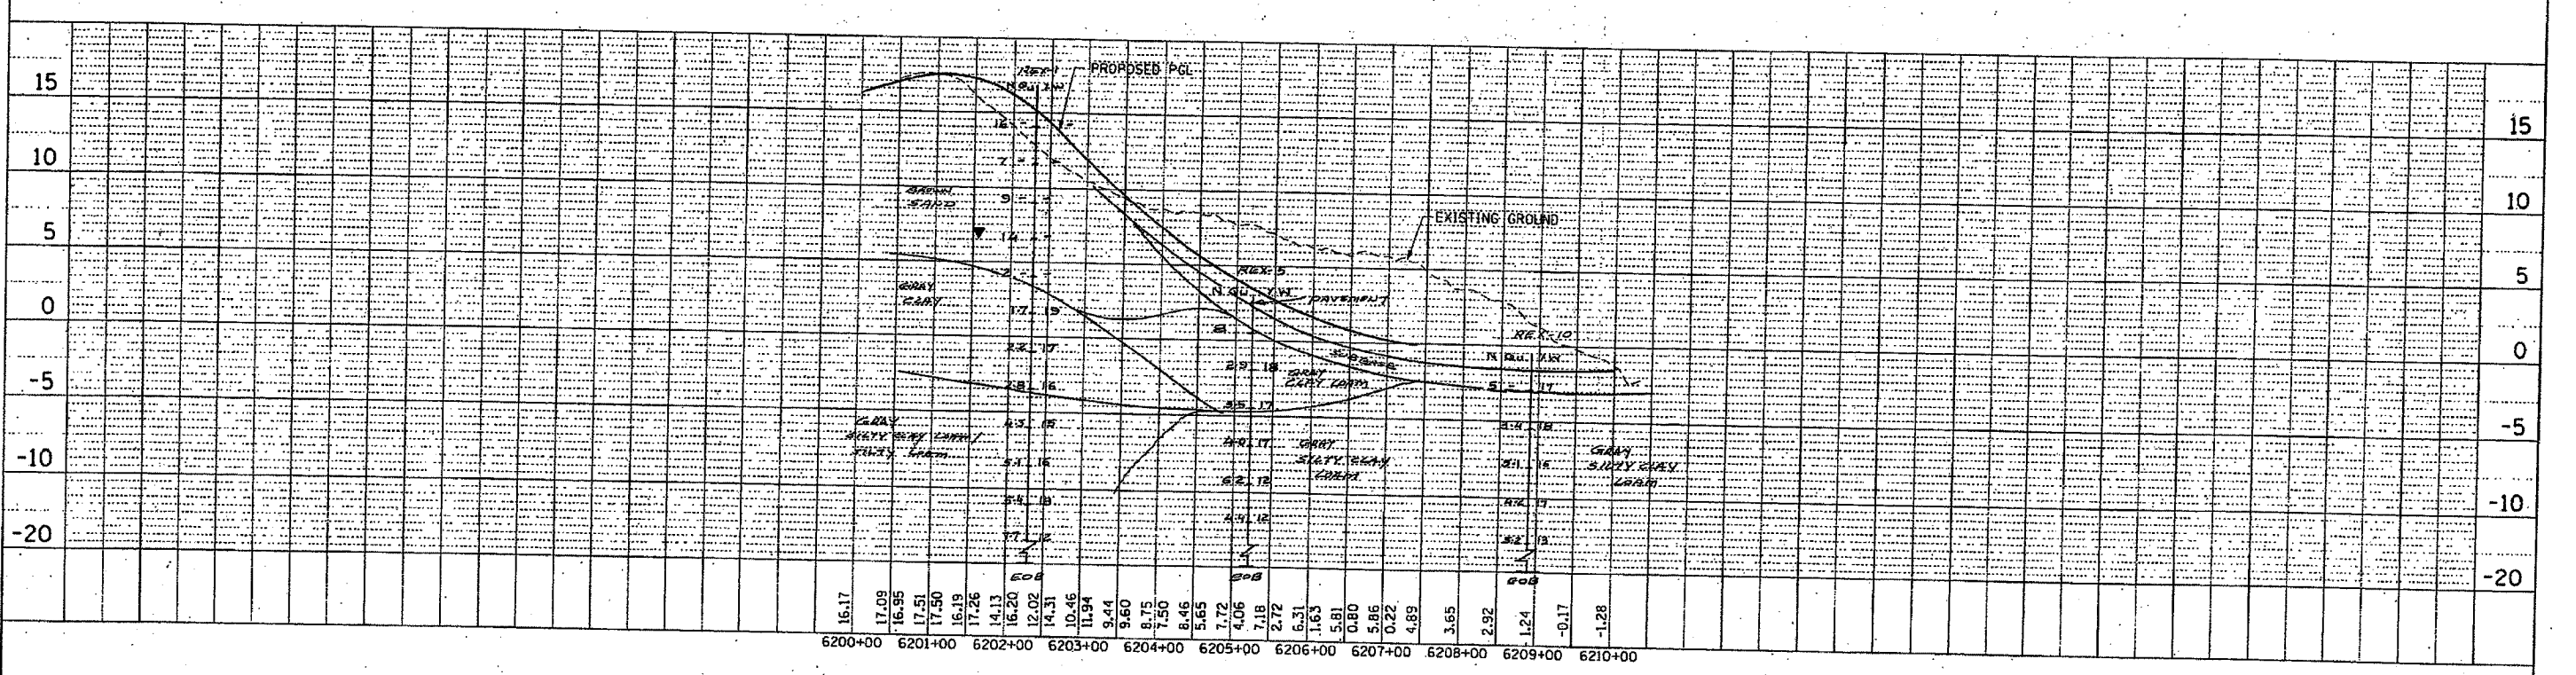

P:\2003\civil\02-dc\hnt\soil\profile\468exh07.13.04.dwt  
 12/2/2003

CTE 40256

NB RAMP PROFILES

SCALE: HORIZ. 1"=100'  
 VERT. 1"=5'  
 EXHIBIT NO. 7.13.4