

F.A.I. RTE.	SECTION	COUNTY	TOTAL SHEETS	SHEET NO.
55	2005-062 I	WILL	72	52
STA.		TO STA.		
FED. ROAD DIST. NO.		ILLINOIS FED. AID PROJECT		

Wang Engineering, INC.
 Consulting Geotechnical and Environmental Engineers
 wangeng3@wangeng.com
 1145 Main Street
 Lombard, IL 60148
 Telephone: 630 953-9928
 Fax: 630 953-9938



BORING LOG SB07-01
 WEI Job No.: 555-11-01
 Datum: NGVD
 Elevation: 582.60 ft
 North: 1767387.23 ft
 East: 1023346.55 ft
 Station: 333+67.38
 Offset: 19.44 RT

Client: **Illinois Department of Transportation**
 Project: **I-55 Reconstruction**
 Location: **Will County, IL**

Wang Engineering, INC.
 Consulting Geotechnical and Environmental Engineers
 wangeng3@wangeng.com
 1145 Main Street
 Lombard, IL 60148
 Telephone: 630 953-9928
 Fax: 630 953-9938

BORING LOG SB07-02
 WEI Job No.: 555-11-01
 Datum: NGVD
 Elevation: 582.61 ft
 North: 1767359.48 ft
 East: 1023389.25 ft
 Station: 333+62.40
 Offset: 70.12 RT

Client: **Illinois Department of Transportation**
 Project: **I-55 Reconstruction**
 Location: **Will County, IL**

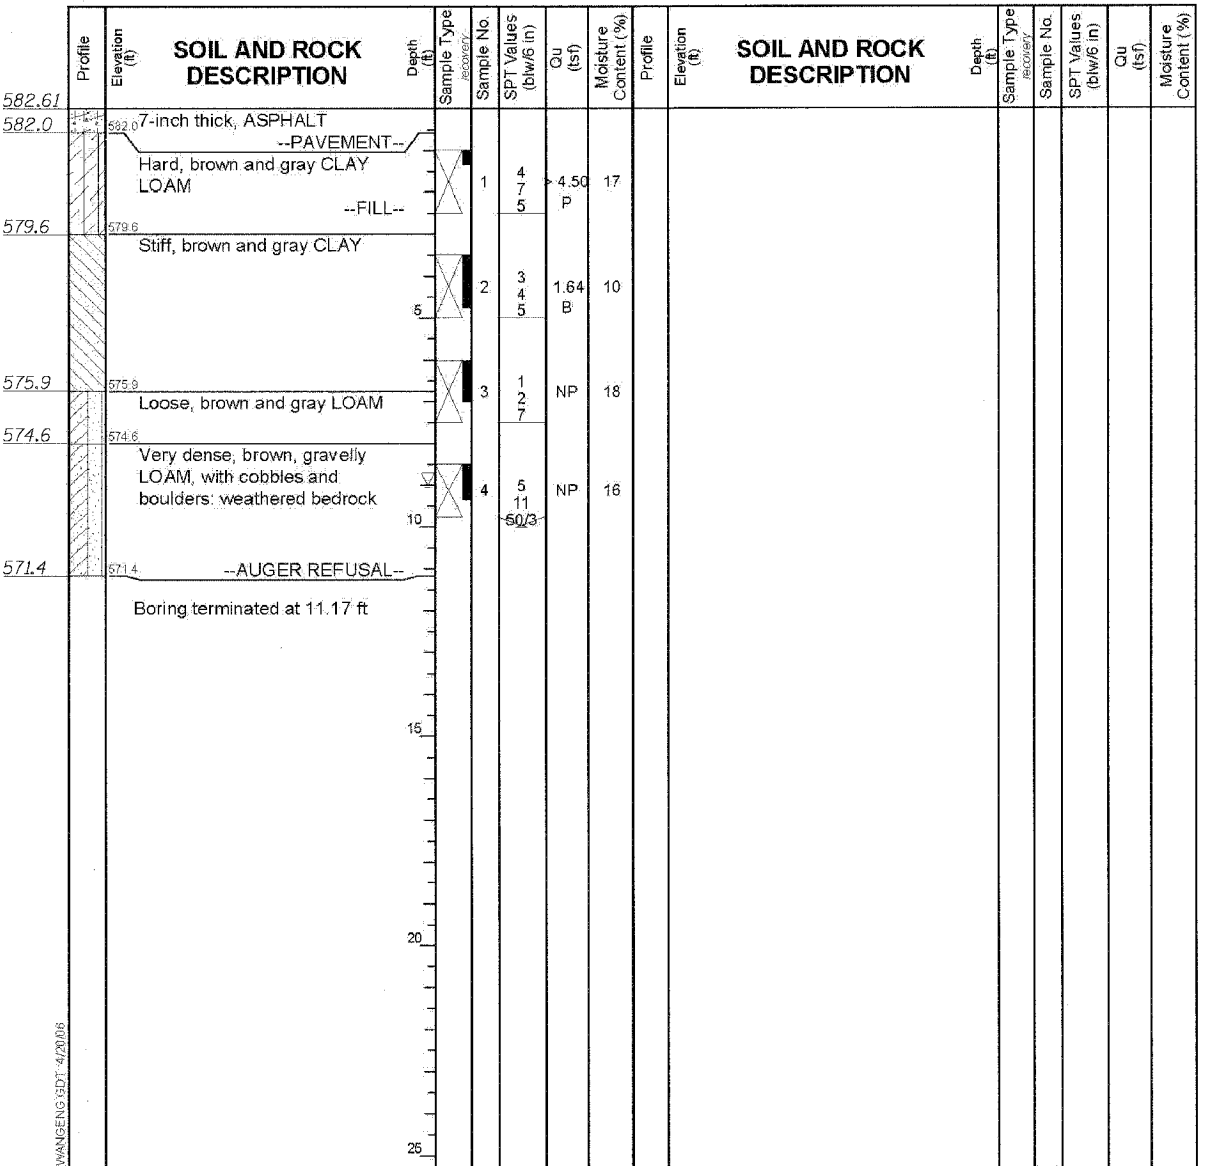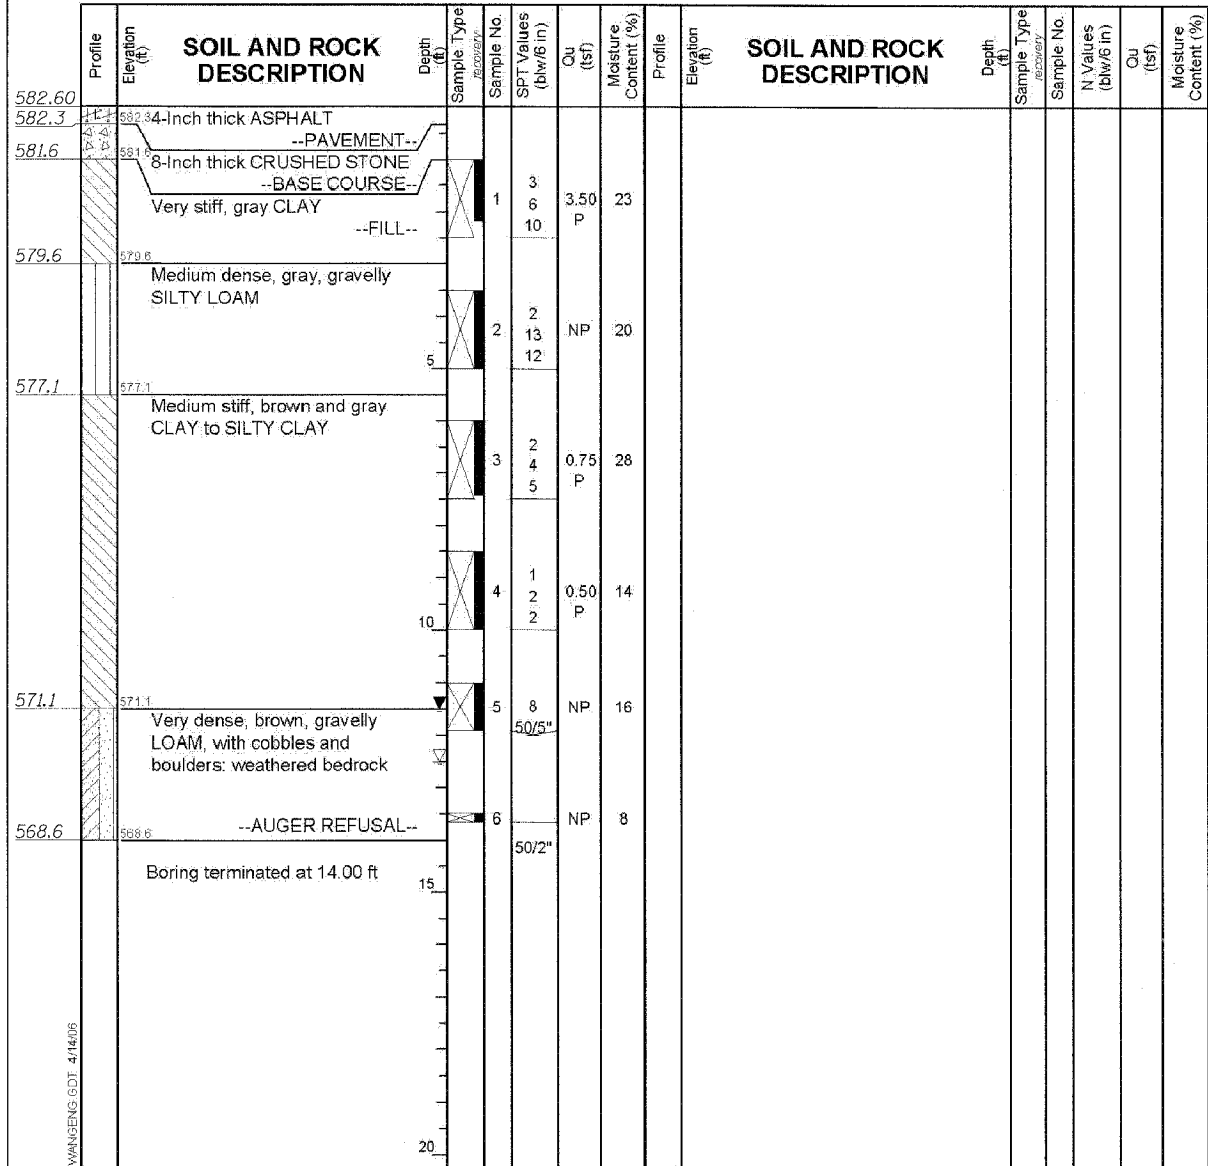

GENERAL NOTES			WATER LEVEL DATA			
Begin Drilling	03-27-2006	Complete Drilling	03-27-2006	While Drilling	12.50 ft	
Drilling Contractor	Precon Drilling	Drill Rig	CME-75 ATV	At Completion of Drilling	11.50 ft	
Driller	J&S	Logger	K. Jacob	Time After Drilling	NA	
Drilling Method	3.25 IDA HSA, Boring backfilled upon completion		Checked by	CTF	Depth to Water	NA
The stratification lines represent the approximate boundary between soil types; the actual transition may be gradual.						

GENERAL NOTES			WATER LEVEL DATA			
Begin Drilling	03-21-2006	Complete Drilling	03-21-2006	While Drilling	9.00 ft	
Drilling Contractor	Precon Drilling	Drill Rig	CME-75 ATV	At Completion of Drilling	DRY	
Driller	J & L	Logger	S. Sugiarto	Time After Drilling	NA	
Drilling Method	3.25 IDA HSA, Boring backfilled upon completion		Checked by	CTF	Depth to Water	NA
The stratification lines represent the approximate boundary between soil types; the actual transition may be gradual.						

PLOT DATE = 05/19/06
 FILE NAME = SB07-01.DWG
 PLOT SCALE = 1/8"=1'-0"
 USER NAME = RUSSELL

SHT. 5-26 OF 27

REVISIONS	
NAME	DATE

ILLINOIS DEPARTMENT OF TRANSPORTATION
 FAI ROUTE 55 (I-80 TO U.S. 30)
 SIGNING
 WILL COUNTY

**OVERHEAD SIGN STRUCTURES
 SOIL BORING LOGS
 STA. 333+75**

SCALE: _____ DRAWN BY: MDB
 DATE: 05/19/06 CHECKED BY: MJM

TENG
 TENG & ASSOCIATES, INC.
 ENGINEERS/ARCHITECTS/PLANNERS
 CHICAGO, ILLINOIS