


F.A. RTE.	SECTION	COUNTY	TOTAL SHEETS	SHEET NO.
55	2005-062 I	WILL	72	62
STA. 190+00.00		TO STA. 194+00.00		
FED. ROAD DIST. NO.		ILLINOIS FED. AID PROJECT		

FINAL SURVEY	DATE
NO. _____	BY _____
DATE _____	
BY _____	
DATE _____	
BY _____	
DATE _____	

ORIGINAL SURVEY	DATE
NO. _____	BY _____
DATE _____	
BY _____	
DATE _____	
BY _____	
DATE _____	

PLOT DATE = #DATE#
 FILE NAME = #FILE#
 PLOT SCALE = #SCALE#
 USER NAME = #USER#

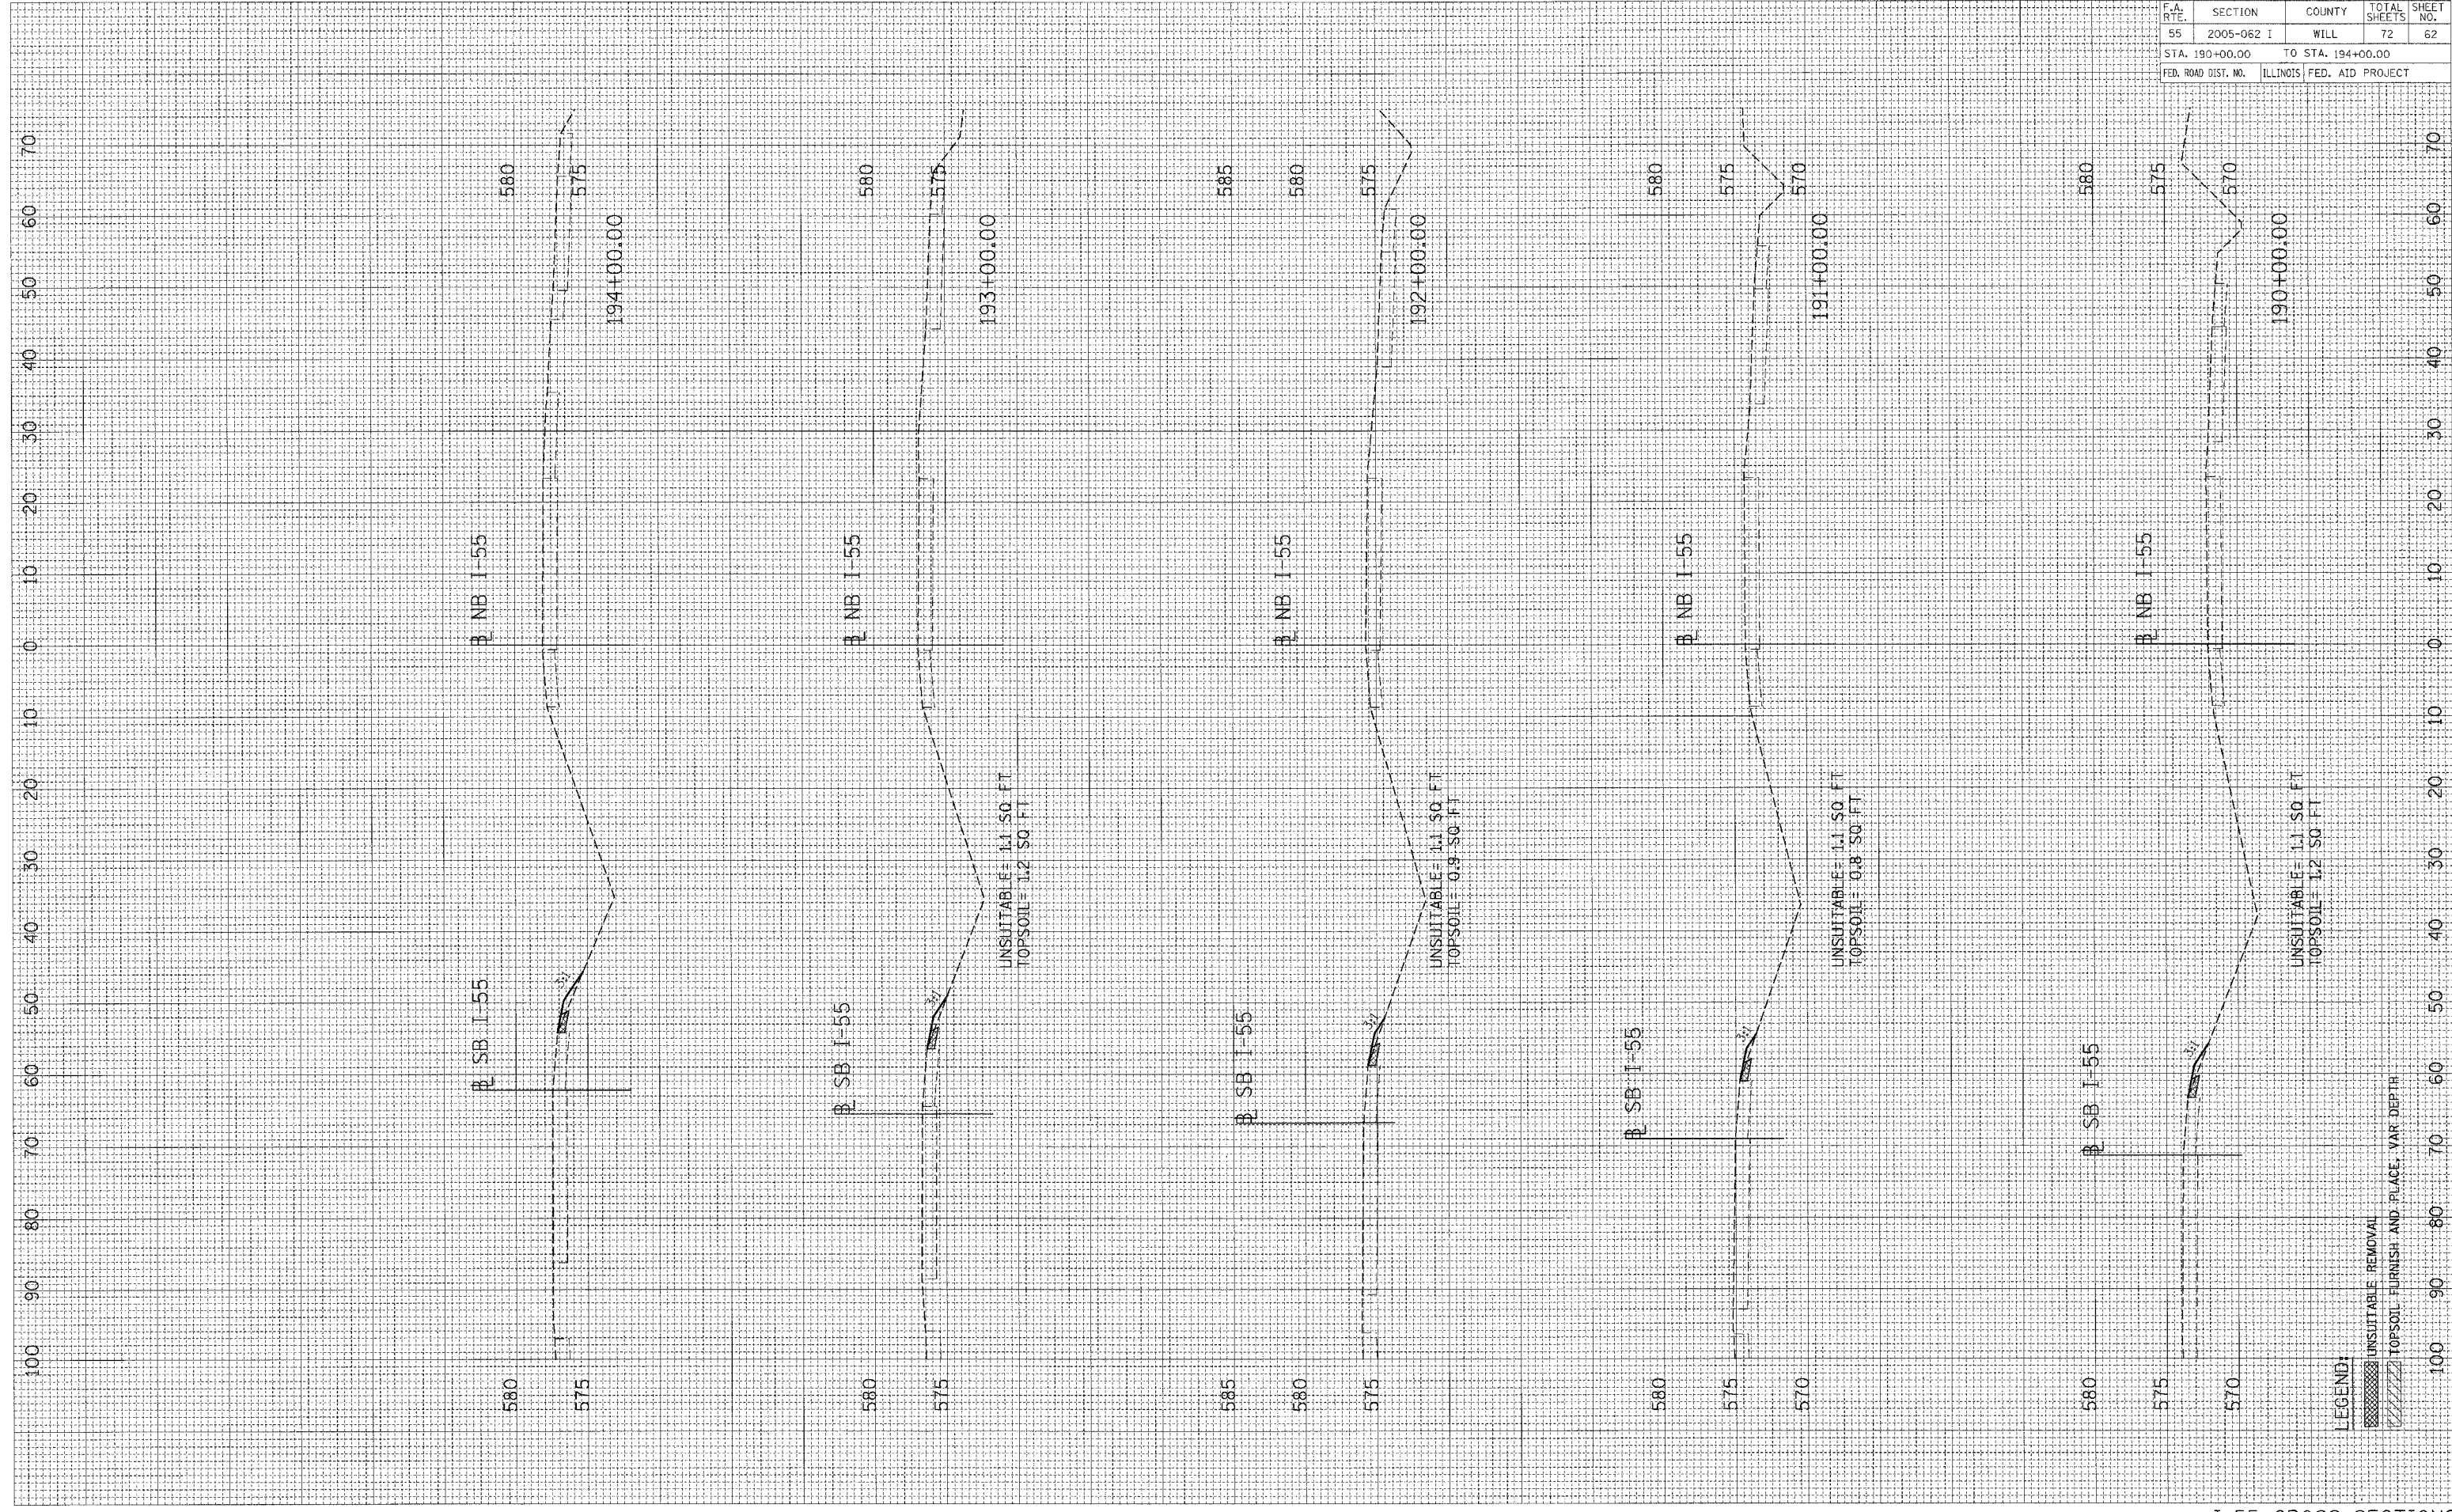

LEGEND:
 [Symbol] UNSUITABLE REMOVAL
 [Symbol] TOPSOIL FURNISH AND PLACE, VAR DEPTH