


ROUTE FAI 290	SECTION 2424.2B-BR-1	COUNTY COOK	TOTAL SHEETS 12	SHEET NUMBER 4
------------------	-------------------------	----------------	--------------------	-------------------

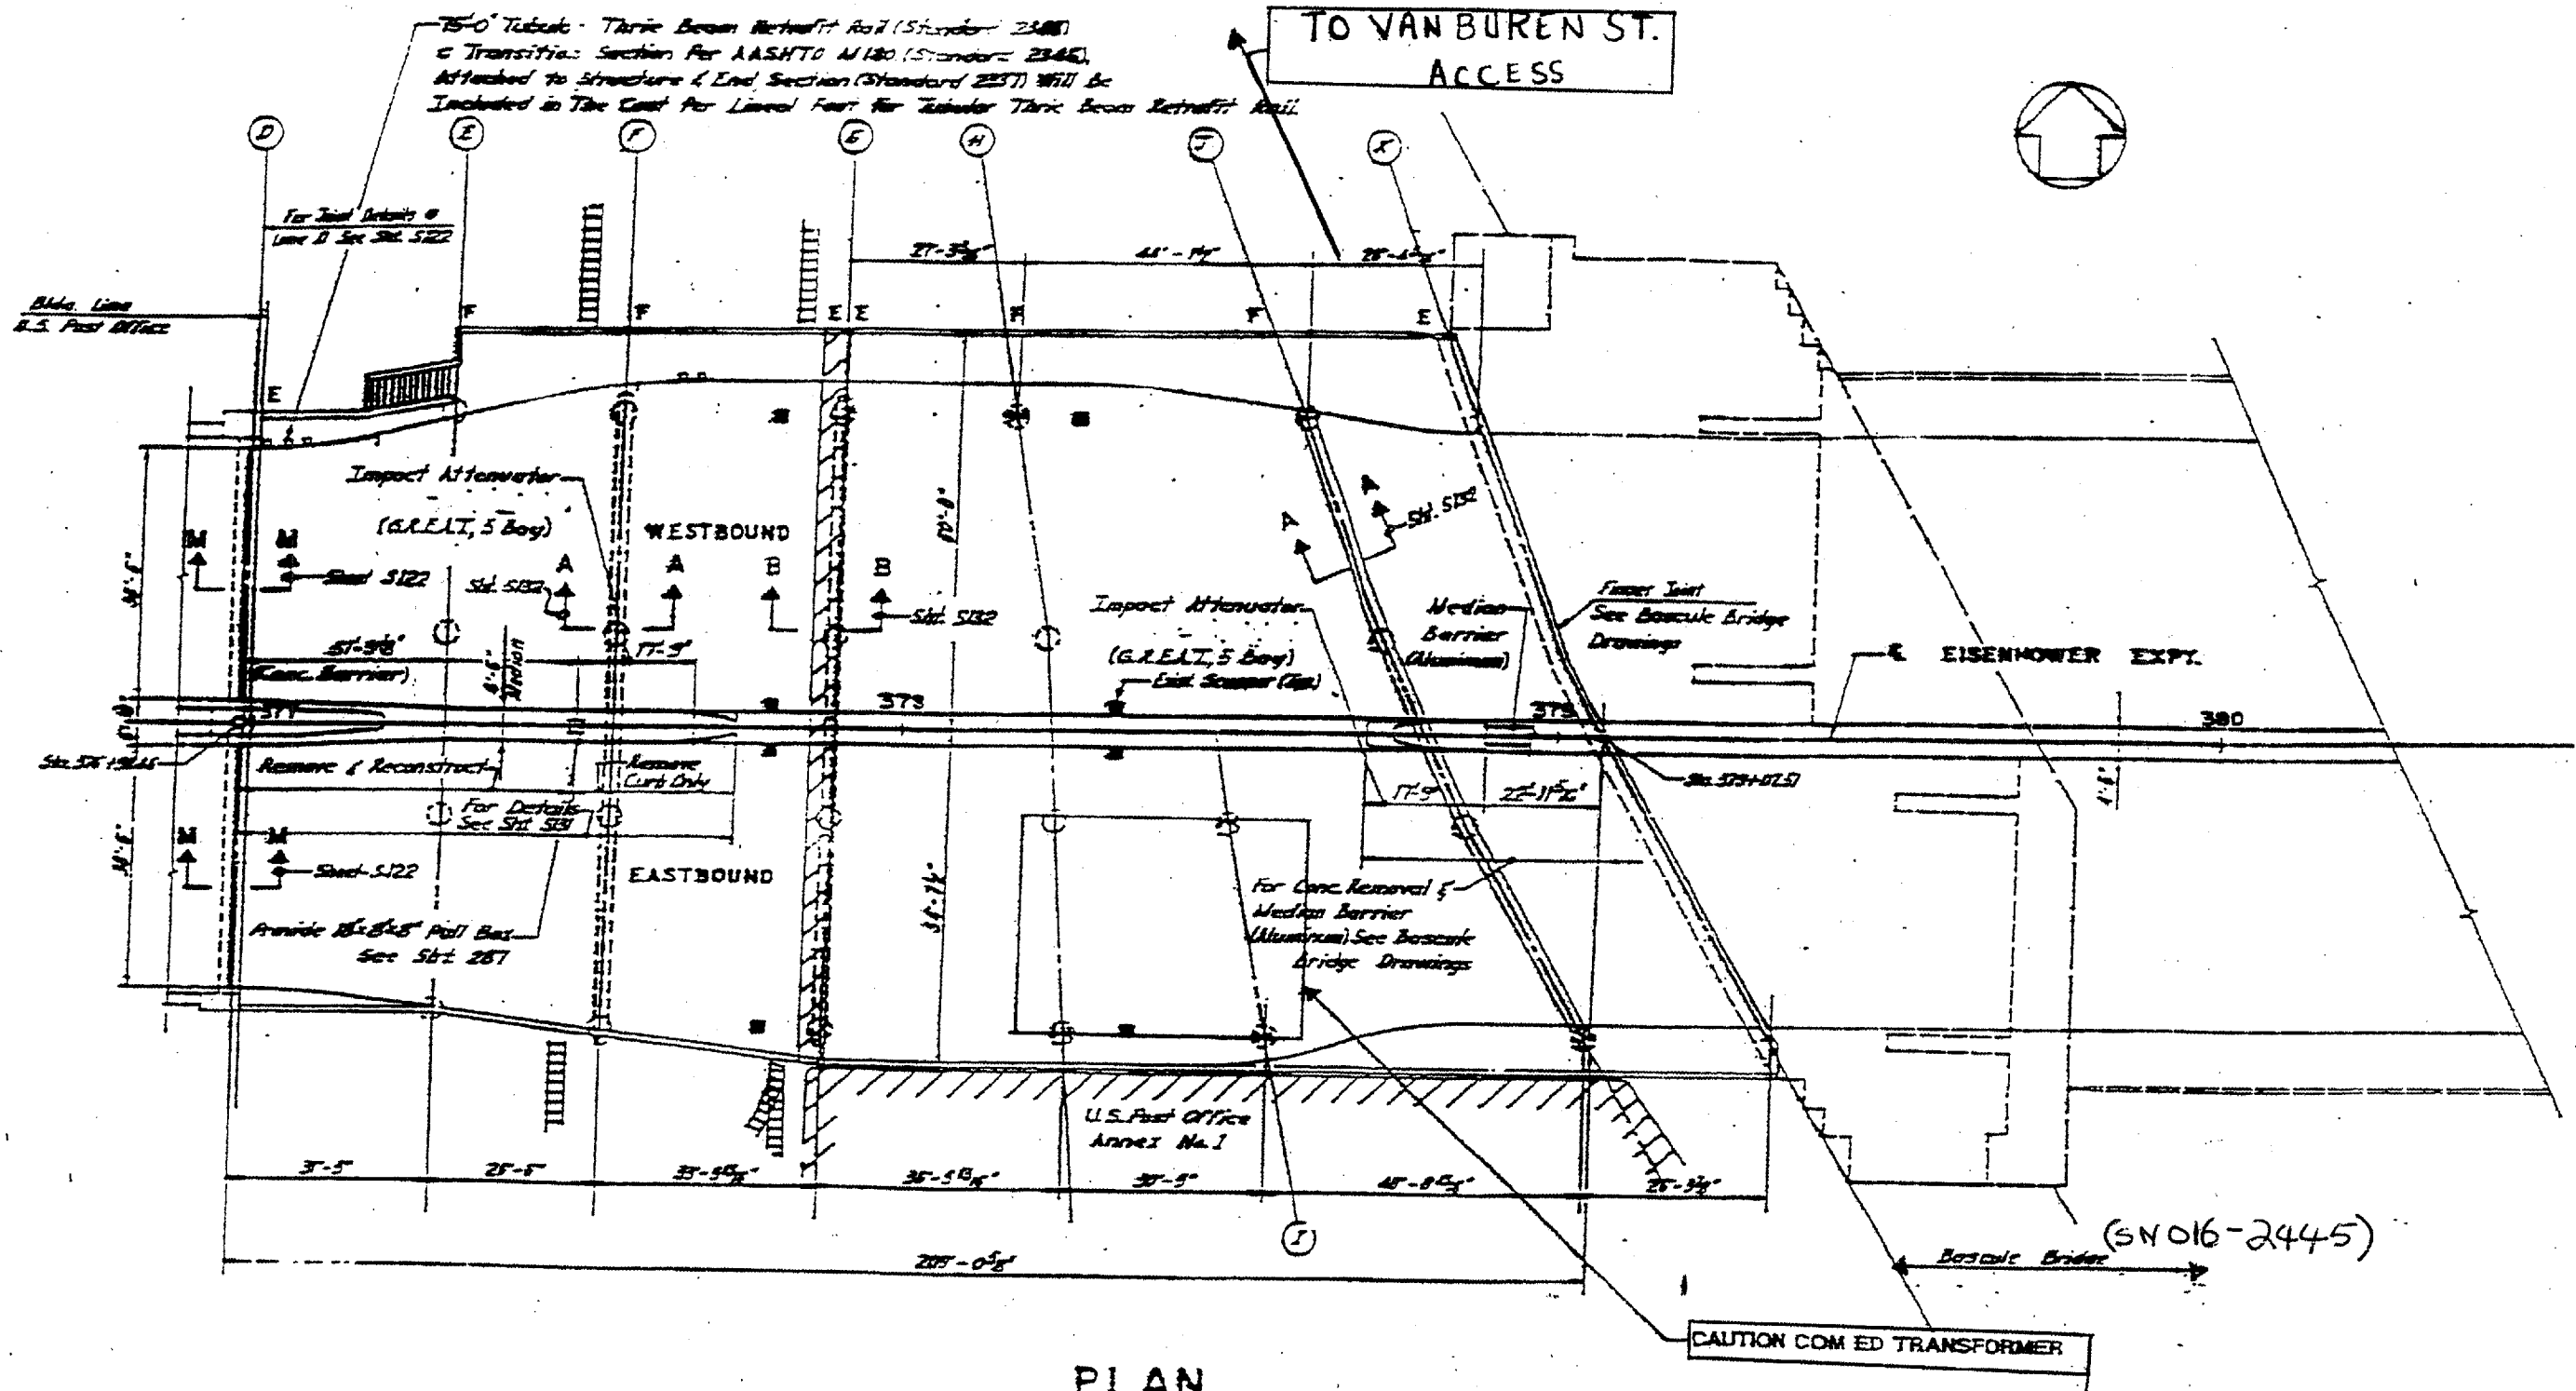

PLAN

FOR
 INFORMATION
 ONLY

REVISIONS	
NAME	DATE

ILLINOIS DEPARTMENT OF TRANSPORTATION
 BRIDGE 1 SN: 016-0460
 I-290 OVER POST OFFICE TO
 S. BR. CHICAGO RV

SCALE: VERT.
 HORIZ.
 DATE

DRAWN BY
 DESIGNED BY
 CHECKED BY