


STATE OF ILLINOIS
DEPARTMENT OF TRANSPORTATION

ROUTE NO.	SECTION	COUNTY	TOTAL SHEETS	SHEET NO.	SHEET NO. 1
		COOK	12	8	5 SHEETS
FED. AID DIST. NO. 1	ILLINOIS	FED. AID PROJECT-			


Contract No. 60B20

GENERAL NOTES


All structural steel shall conform to AASHTO Classification M-270 Gr. 36, unless otherwise noted.
Fasteners shall be high strength bolts. Bolts $7/8"$ ϕ , open holes $15/16"$ ϕ , unless otherwise noted.
Cost of removal and/or re-installation of all members necessary to complete the work as detailed on the plans and as specified in the Special Provisions shall be included in the cost of Structural Steel Repair.
The existing structural steel coating contains lead. The Contractor should take appropriate precautions to deal with the presence of lead on this project.
Existing structural steel that will be in contact with new structural steel shall be cleaned and painted prior to erection as required by the Special Provision "Cleaning and Painting Contact Surface Areas of Existing Steel Structures".
The inorganic zinc rich primer/acrylic/acrylic paint system shall be used for shop and field painting of new structural steel except where otherwise noted. The color of the acrylic finish coat shall be Gray, Munsell No. 5B 7/1. See Special Provision "Cleaning and Painting New Metal Structures".
Plan dimensions and details relative to existing structure have been taken from existing plans and are subject to nominal construction variations. It shall be the Contractor's responsibility to verify such dimensions and details in the field and make necessary approved adjustments prior to construction or ordering of materials. Such variations shall not be cause for additional compensation for a change in the scope of the work, however, the Contractor will be paid for the quantity actually furnished at the unit price bid for the work.

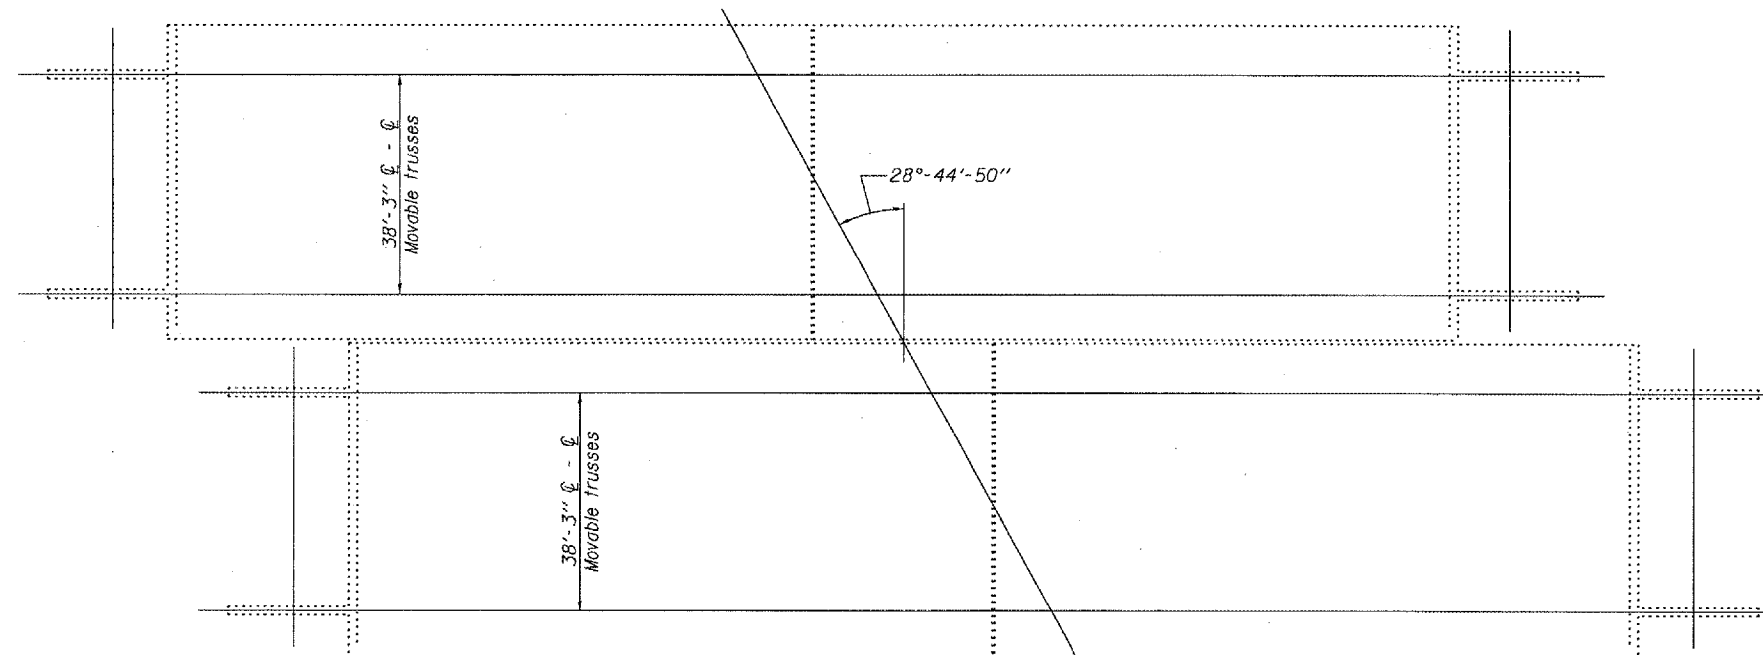

PLAN

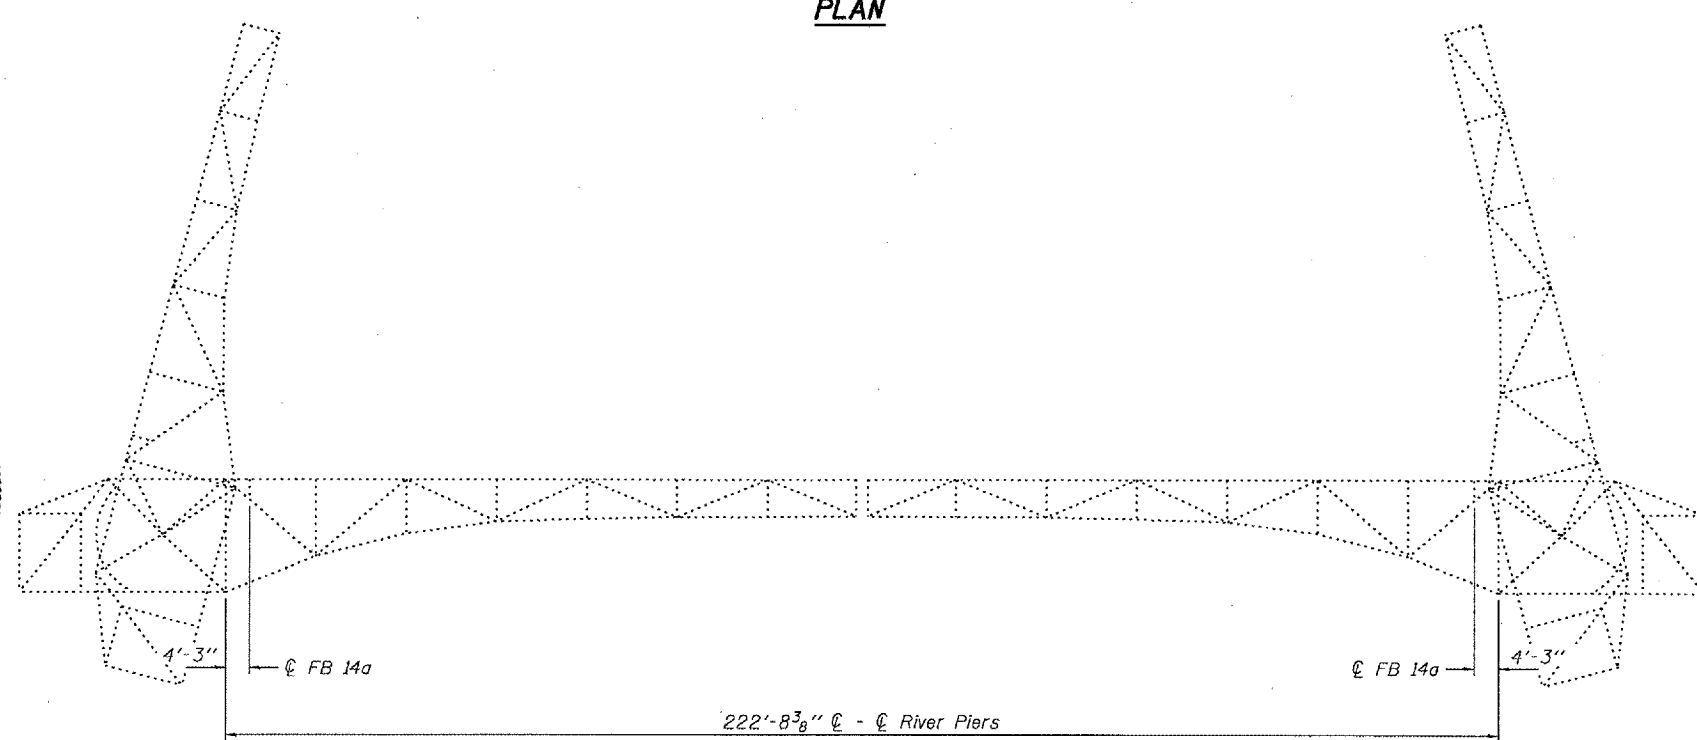

ELEVATION

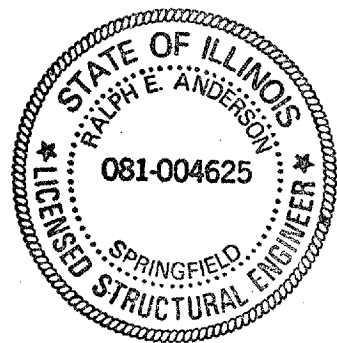

EXPIRES 11-30-2006

DESIGNED	<i>Ralph E. Anderson</i>	EXAMINED	<i>John A. Morris</i>
CHECKED	<i>M. J. Tve</i>	PASSED	<i>Ralph E. Anderson</i>
DRAWN	<i>balva</i>		
CHECKED	<i>M. J. Tve</i>		

JUNE 8, 2006

TOTAL BILL OF MATERIAL

ITEM	UNIT	QUANTITY
Structural Steel Repair	Pound	3600

**PLAN AND ELEVATION
CONGRESS PARKWAY
OVER THE CHICAGO RIVER
COOK COUNTY
SN 016-2445**