


STATE OF ILLINOIS
DEPARTMENT OF TRANSPORTATION

ROUTE NO.	SECTION	COUNTY	TOTAL SHEETS	SHEET NO.
		COOK	12	9
FED. AID DIST. NO. 7	ILLINOIS	FED. AID PROJECT		

Contract No. 60B20

SHEET NO. 2
5 SHEETS

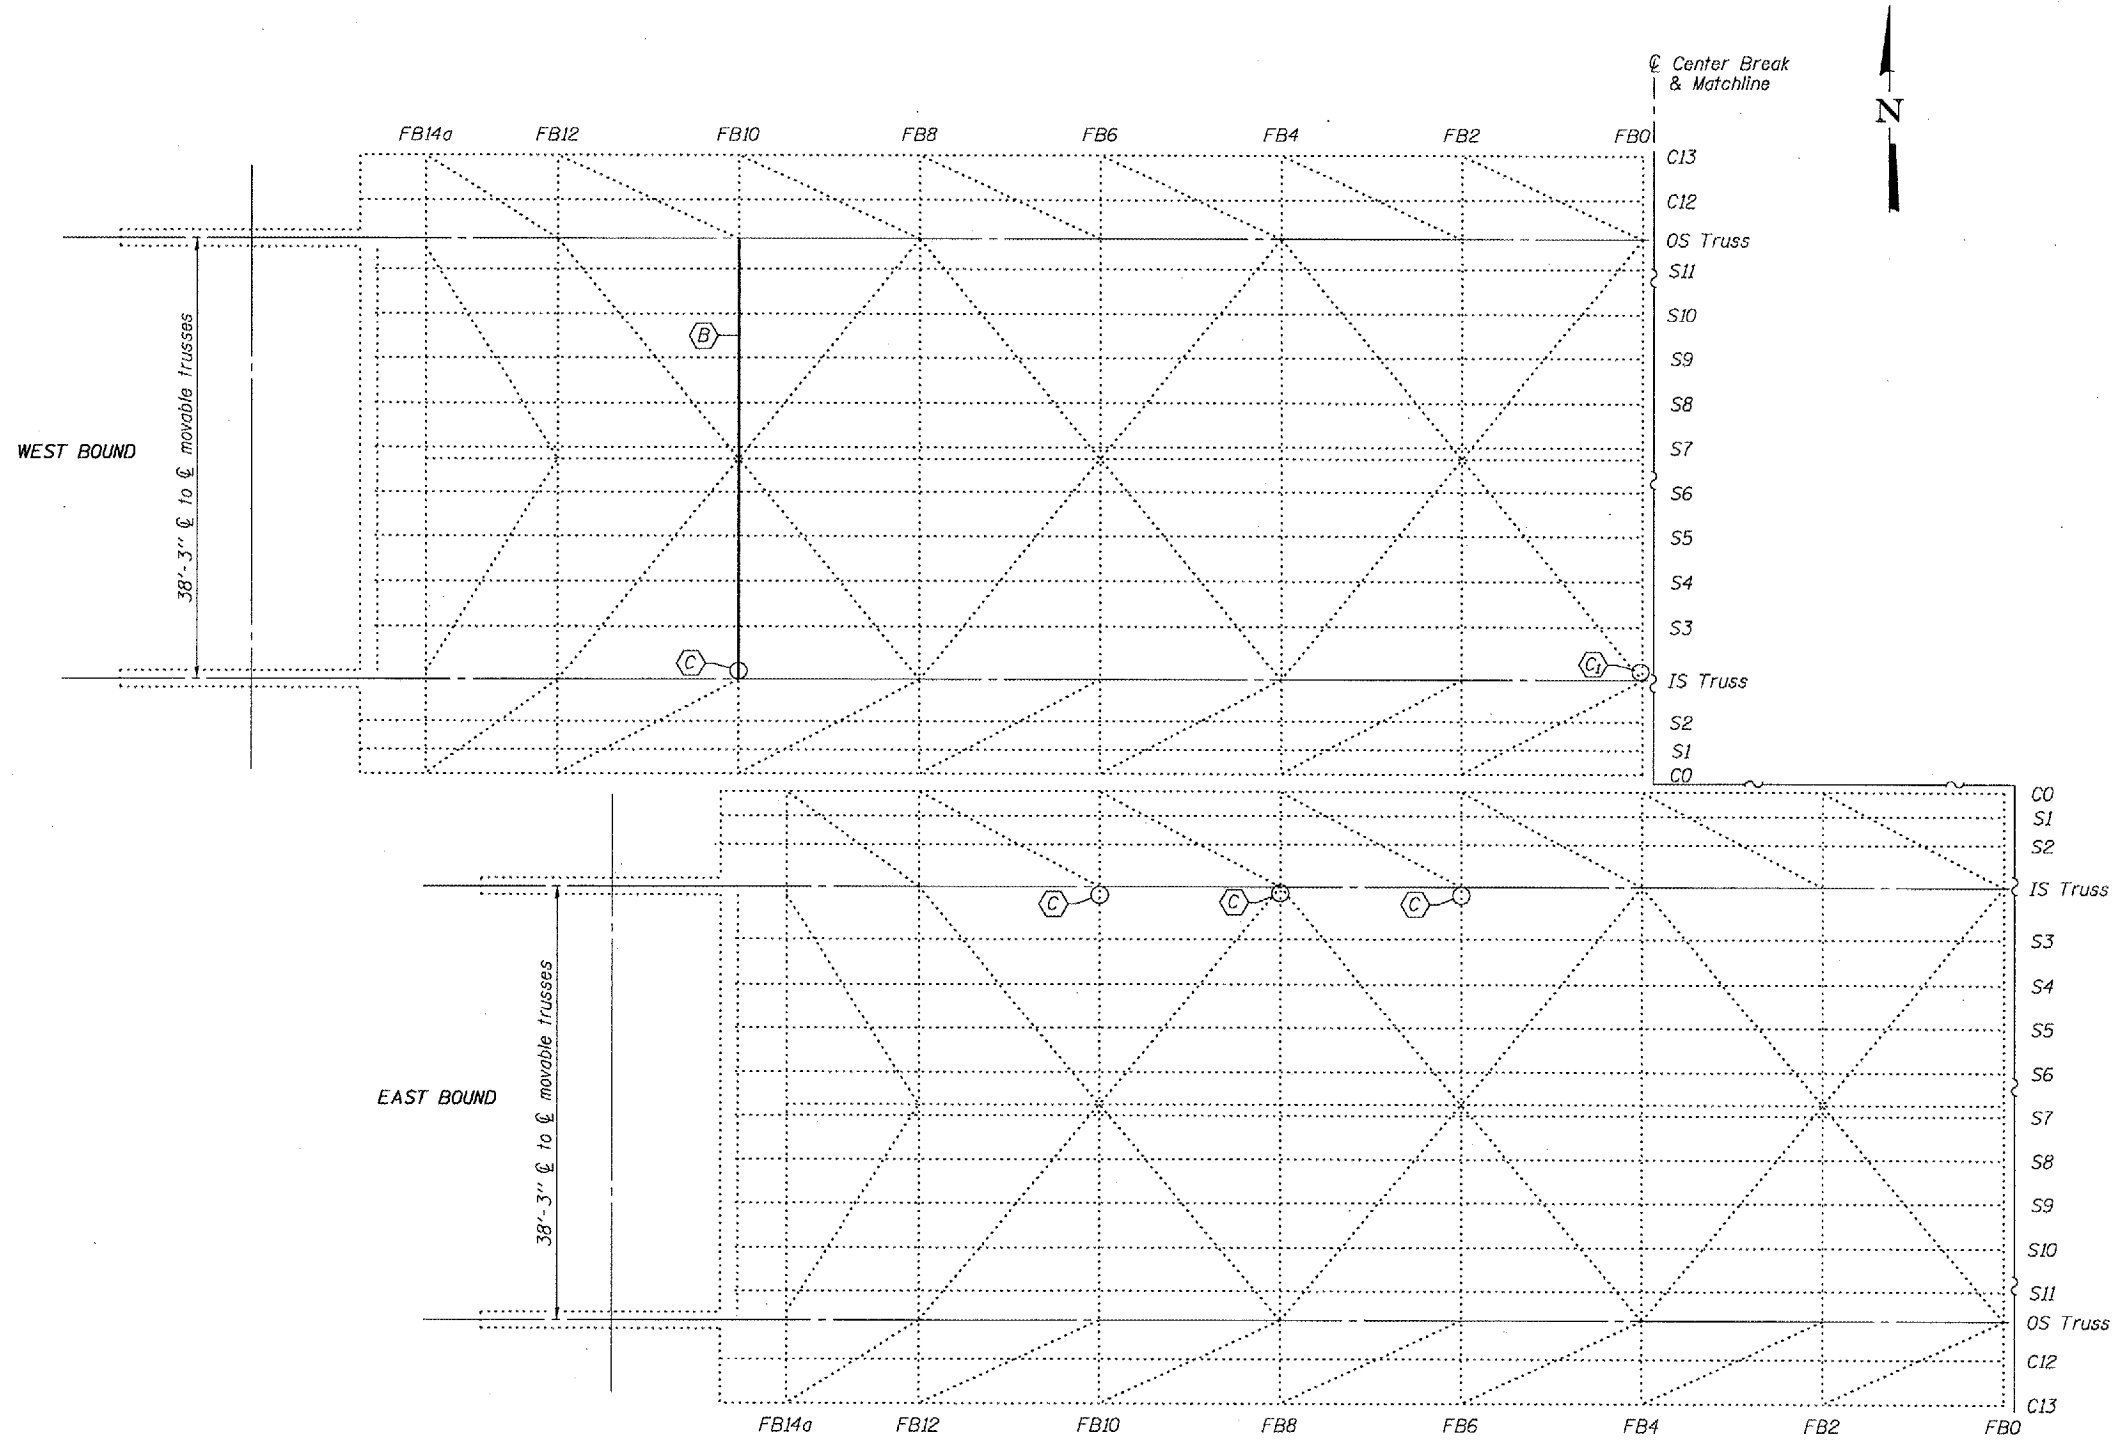

- (B) Remove and replace floor beam lower flange angles
- (C) Remove and replace $\frac{3}{8}$ " plate
- (C1) Remove and replace C 15 x 33.9

WEST LIFT SPANS

DESIGNED	DAB
CHECKED	MJT
DRAWN	baliva
CHECKED	DAB MJT

JUNE 8, 2006
 EXAMINED *John A. Morris*
 ENGINEER OF STRUCTURAL SERVICES
 PASSED *Ralph E. Anderson*
 ENGINEER OF BRIDGES AND STRUCTURES

**REPAIR PLAN
 WEST LIFT SPANS
 CONGRESS PARKWAY
 OVER THE CHICAGO RIVER
 COOK COUNTY
 SN 016-2445**