
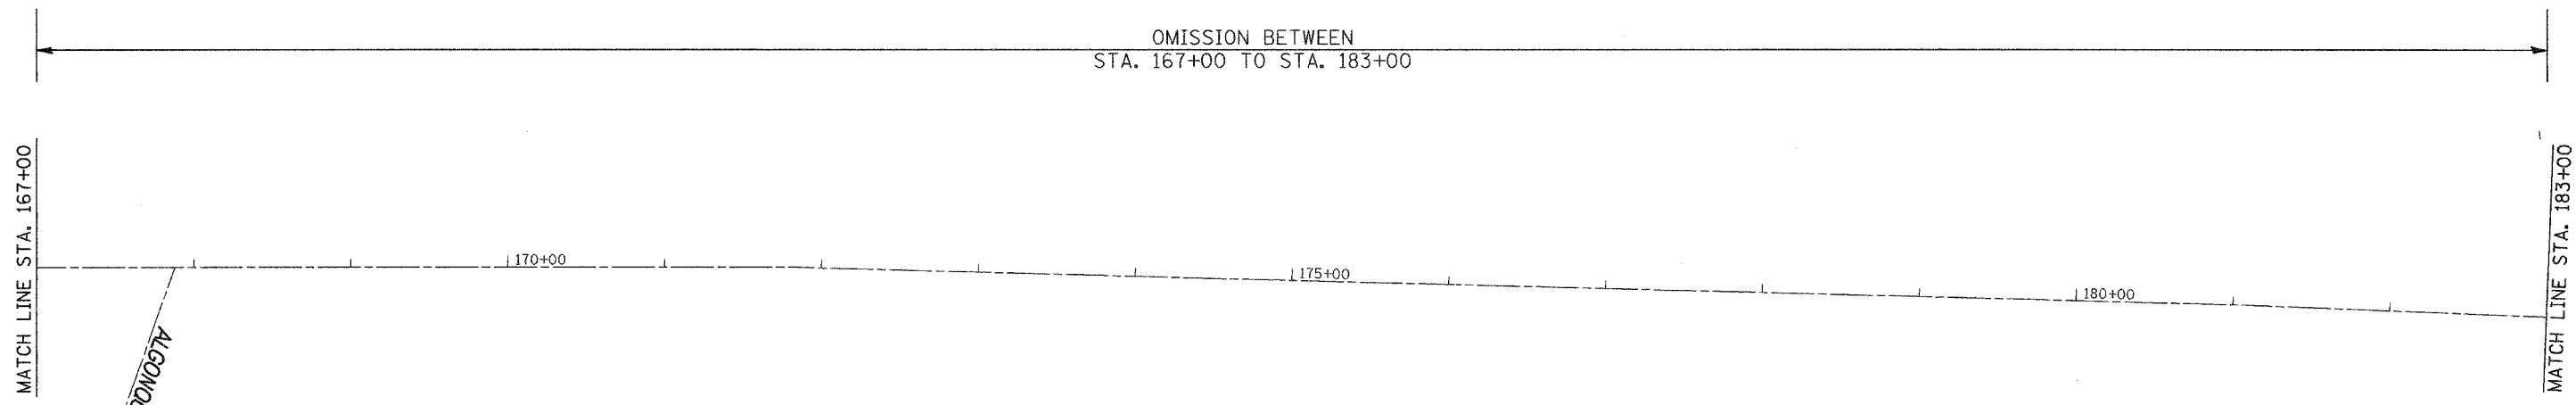


CONTRACT NO. 60B32				
F.A.U. RTE.	SECTION	COUNTY	TOTAL SHEETS	SHEET NO.
2710	(1213&3219)RS-7	COOK		9
STA.		TO STA.		
FED. ROAD DIST. NO.		ILLINOIS	FED. AID PROJECT	

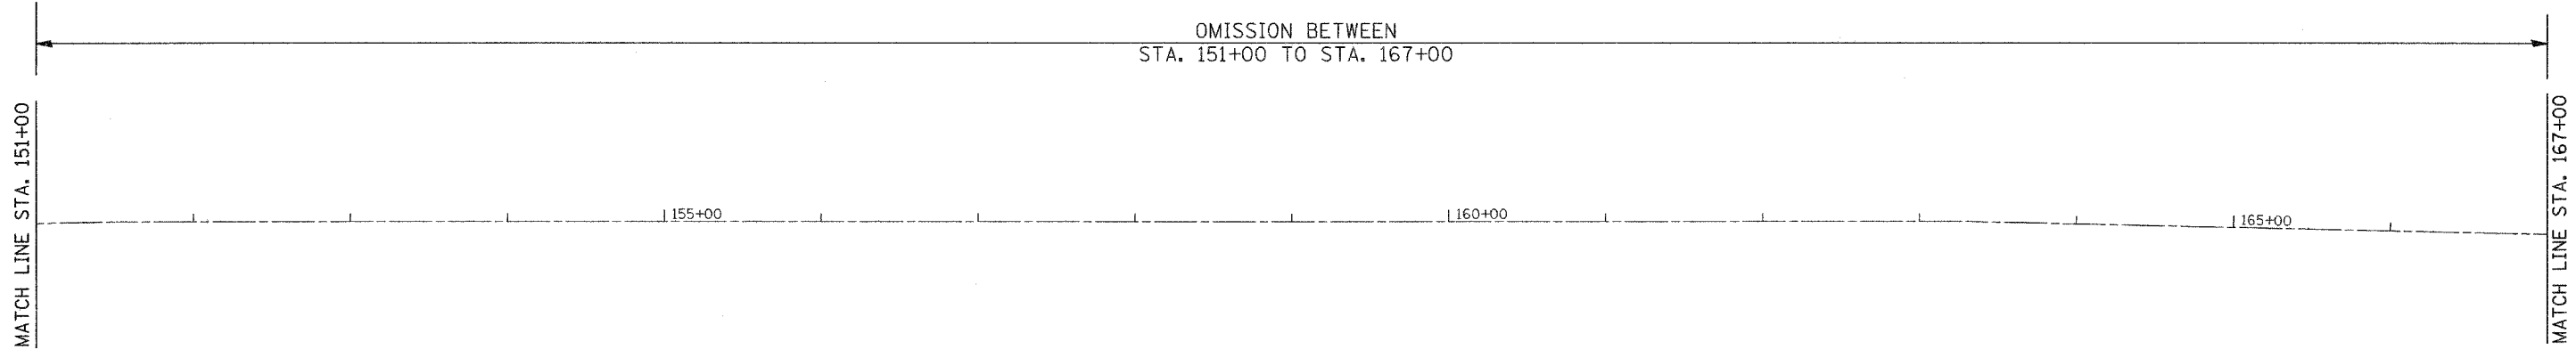

PLOT DATE = 6/23/2006
 PLOT SCALE = 1:12288
 USER NAME = hamdarsh

REVISIONS	
NAME	DATE

ILLINOIS DEPARTMENT OF TRANSPORTATION

 DES PLAINES RIVER ROAD
 FROM US 12 (RAND ROAD) TO DEVON AVE.

 ROADWAY AND PAVEMENT MARKING PLAN

 SCALE: VERT. _____
 HORIZ. _____
 DATE _____ DRAWN BY _____
 CHECKED BY _____