
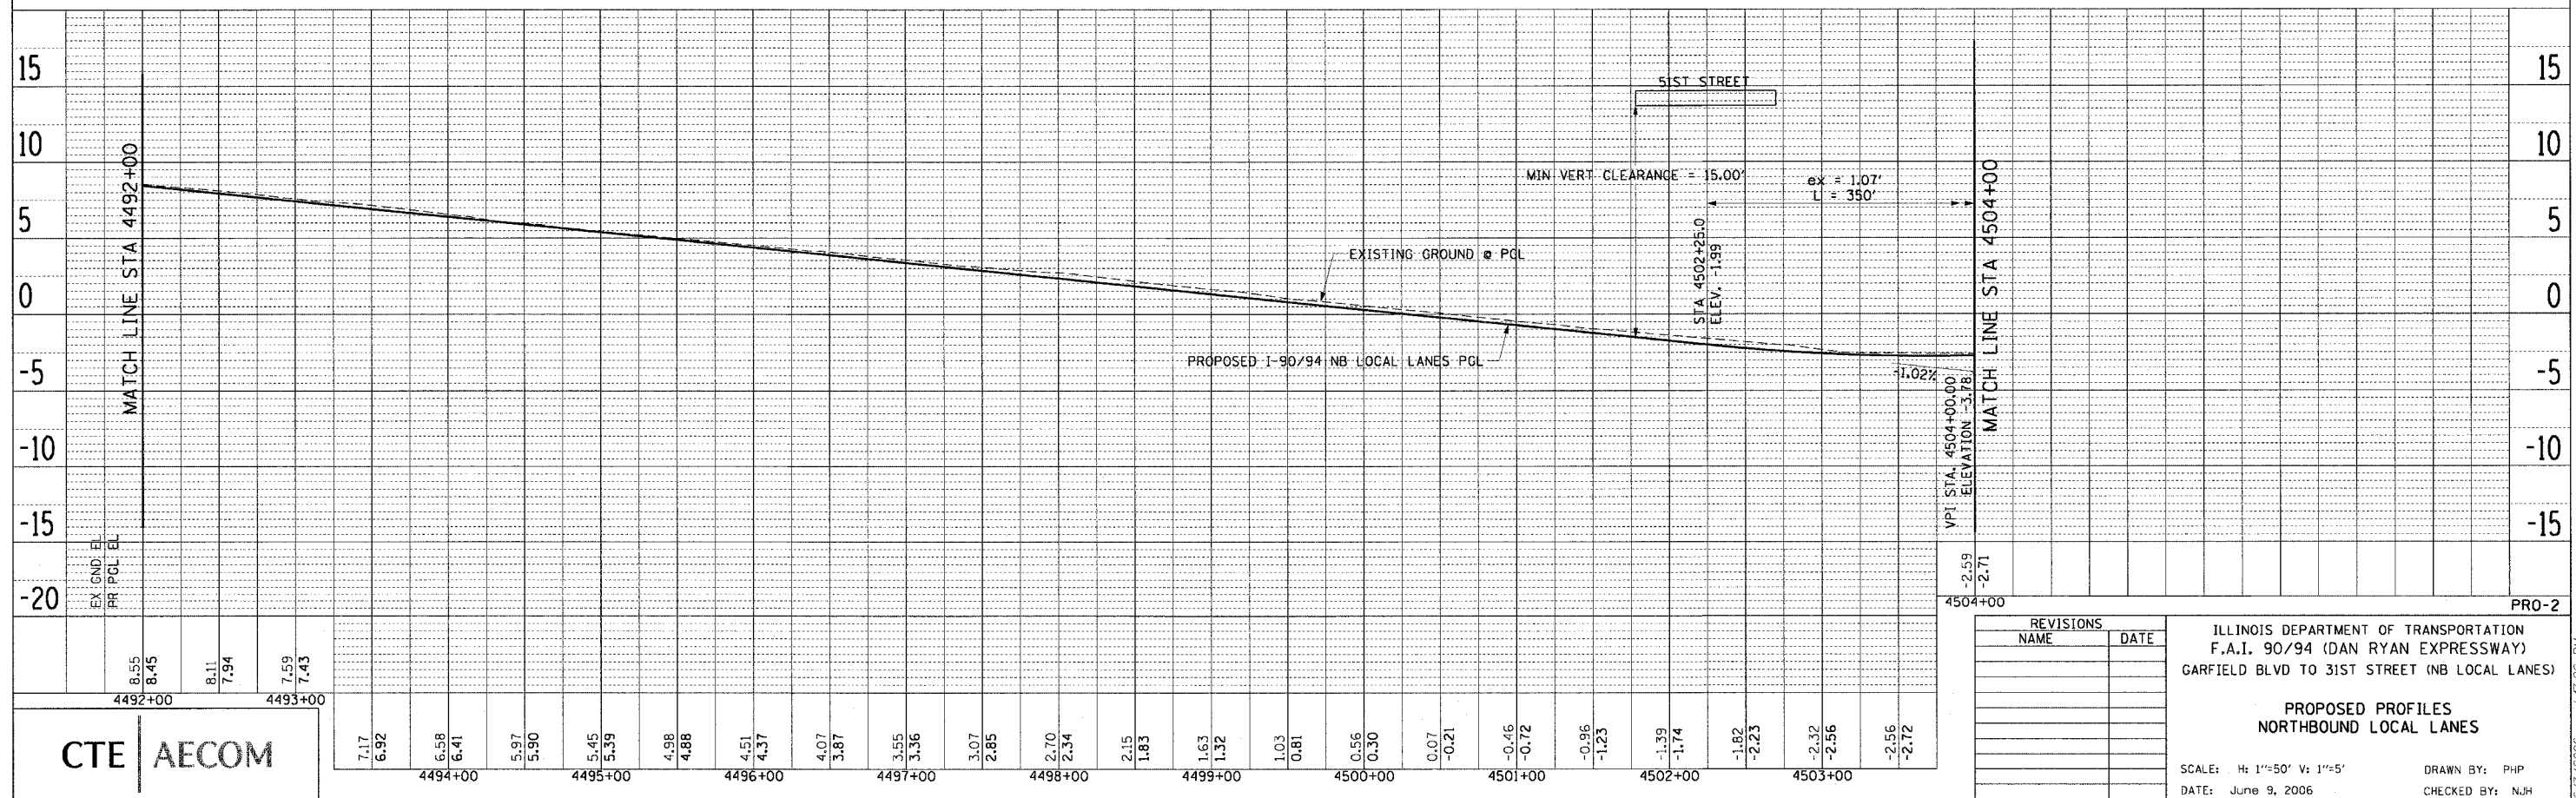


PLAN SURVEYED BY DATE
 PLOTTED BY
 NOTE BOOK NO. OF WAY CHECKED
 NO. CAD FILE NAME

PLAN SURVEYED BY DATE
 PLOTTED BY
 NOTE BOOK NO. OF WAY CHECKED
 NO. CAD FILE NAME

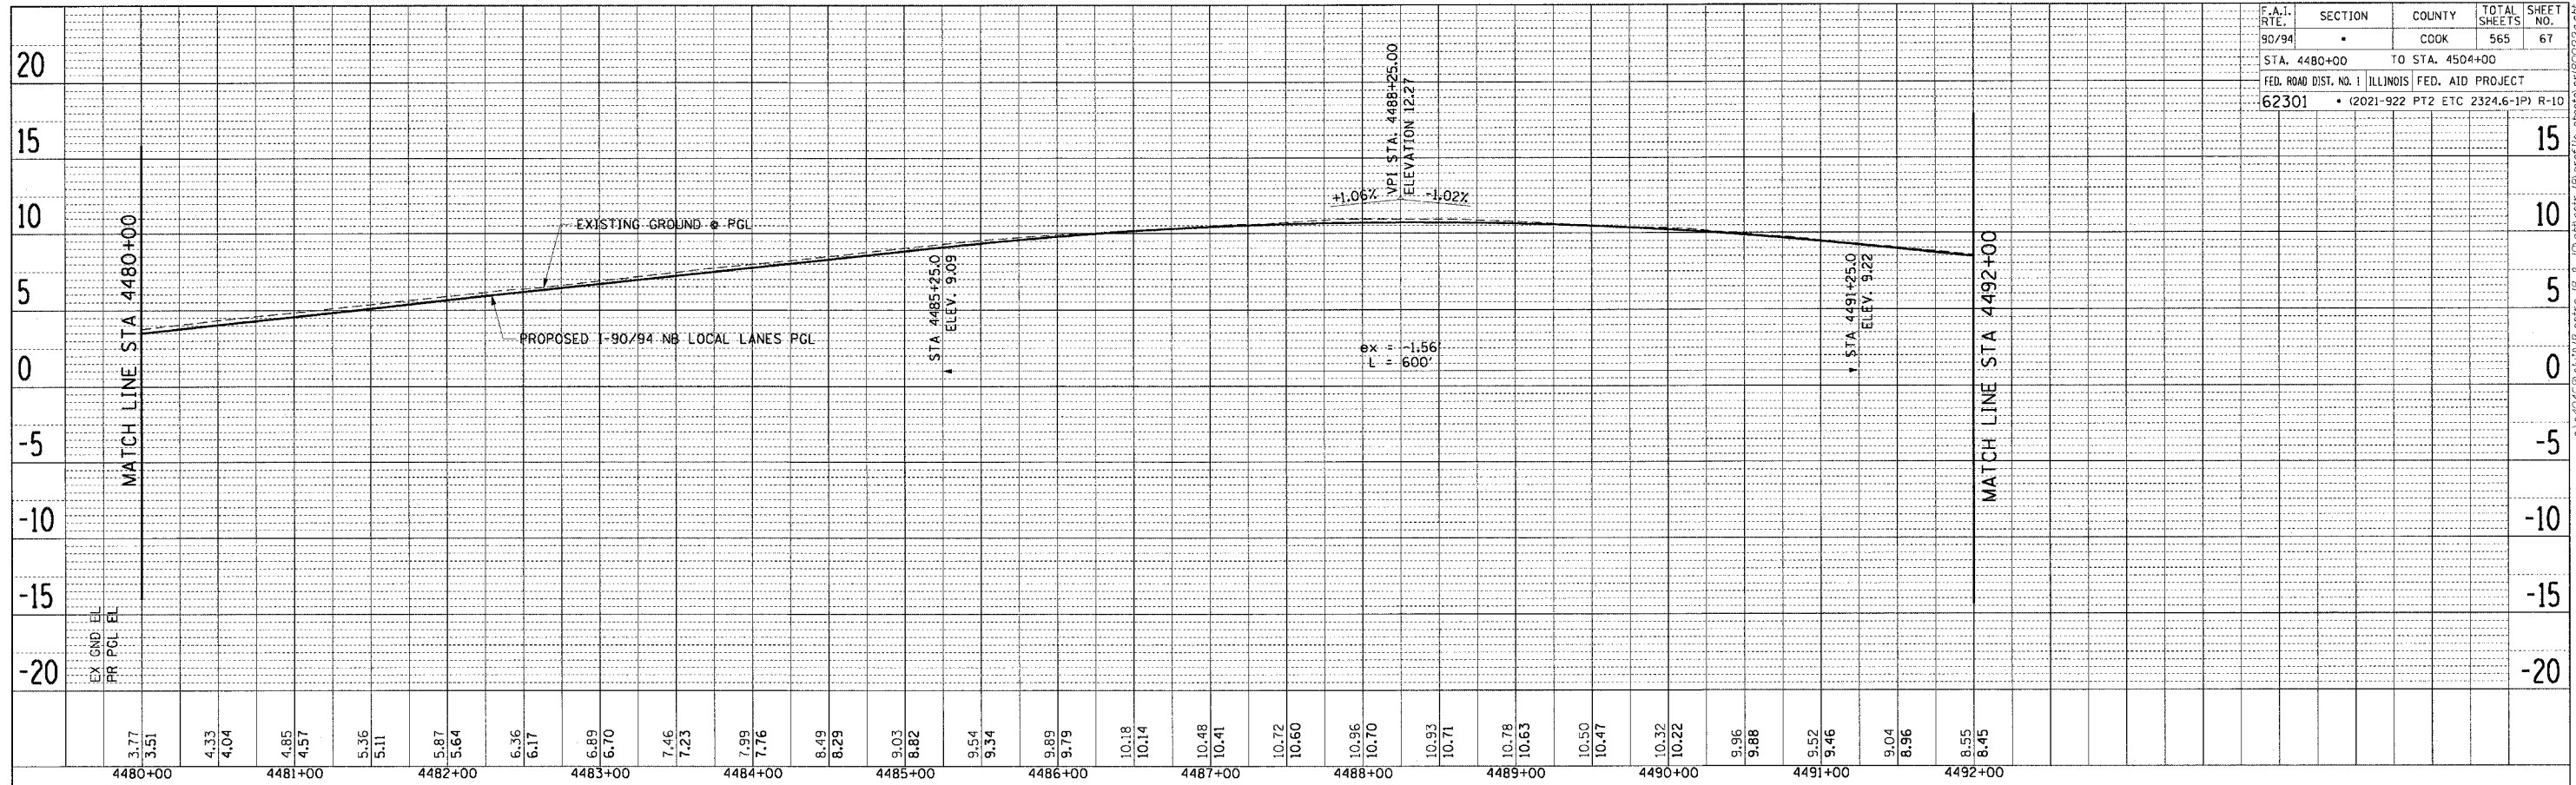

F.A.I. RTE 90/94	SECTION *	COUNTY COOK	TOTAL SHEETS 565	SHEET NO. 67
STA. 4480+00		TO STA. 4504+00		
FED. ROAD DIST. NO. 1 ILLINOIS FED. AID PROJECT				
62301 * (2021-922 PT2 ETC 2324.6-1P) R-10				

REVISIONS	NAME	DATE

ILLINOIS DEPARTMENT OF TRANSPORTATION
 F.A.I. 90/94 (DAN RYAN EXPRESSWAY)
 GARFIELD BLVD TO 31ST STREET (NB LOCAL LANES)

**PROPOSED PROFILES
 NORTHBOUND LOCAL LANES**

SCALE: H: 1"=50' V: 1"=5'
 DATE: June 9, 2006
 DRAWN BY: PHP
 CHECKED BY: NJH

CTE | AECOM

6/7/2006 1:47:20 PM